




NOTE:
 DIMENSIONS TO BE TAKEN IN PREFERENCE TO SCALE AND ARE TO BE CHECKED ON SITE PRIOR TO COMMENCING WORK. THIS DRAWING IS TO BE READ IN CONJUNCTION WITH ALL OTHER DOCUMENTS RELATING TO THIS PROJECT. ANY DISCREPANCIES ARE TO BE REFERRED IMMEDIATELY TO THE PROJECT DESIGNER. THIS DRAWING IS COPYRIGHT AND SHOULD NOT BE USED OR REPRODUCED WITHOUT PERMISSION. IT IS THE CONTRACTOR'S RESPONSIBILITY TO ENSURE COMPLIANCE WITH THE BUILDING REGULATIONS.

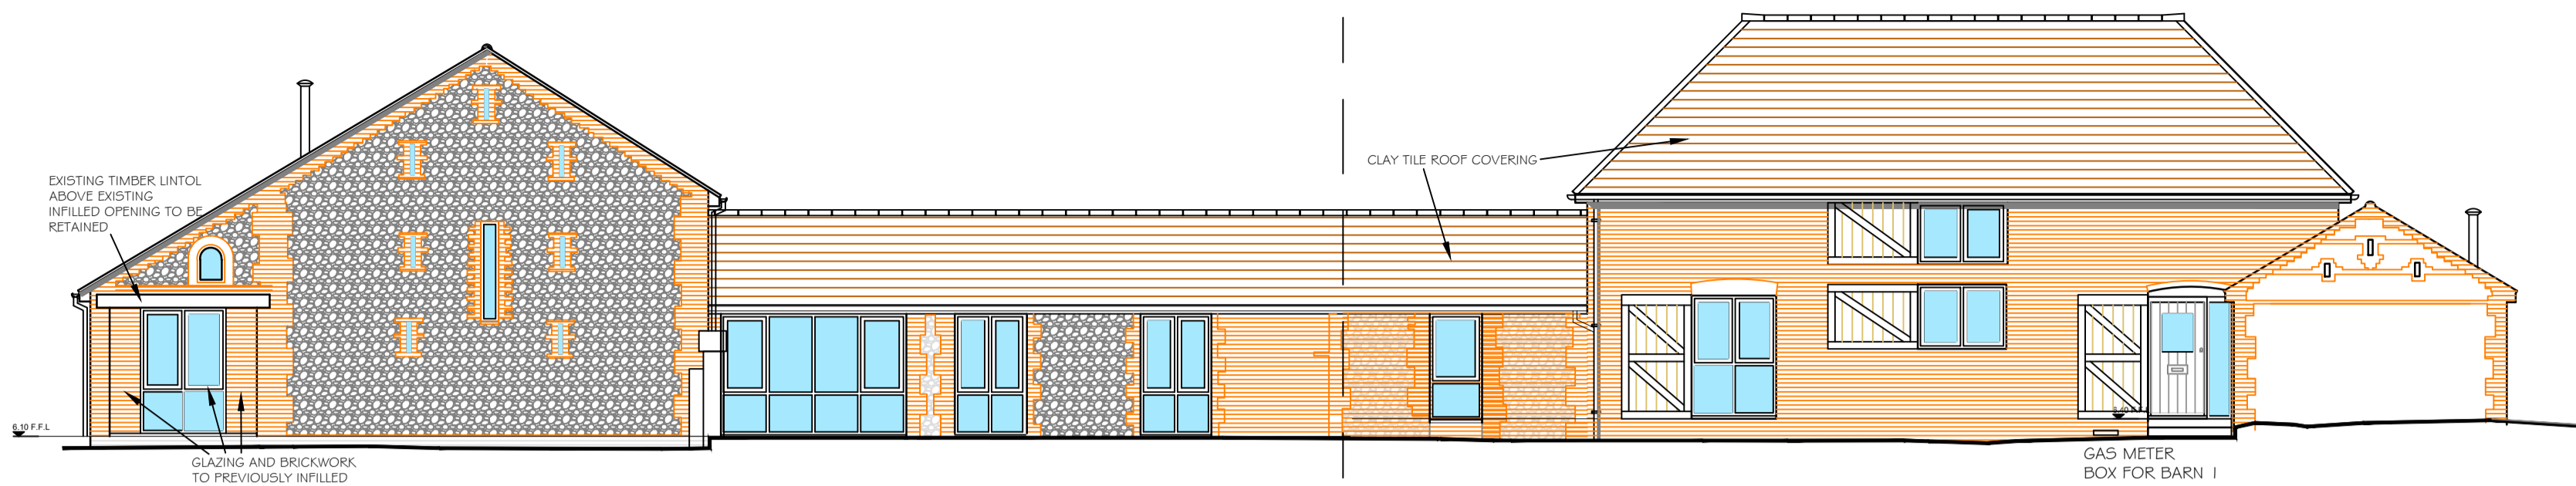


BARN S 1#2 PROPOSED SOUTH EAST ELEVATION SHOWING SHUTTERS OPEN

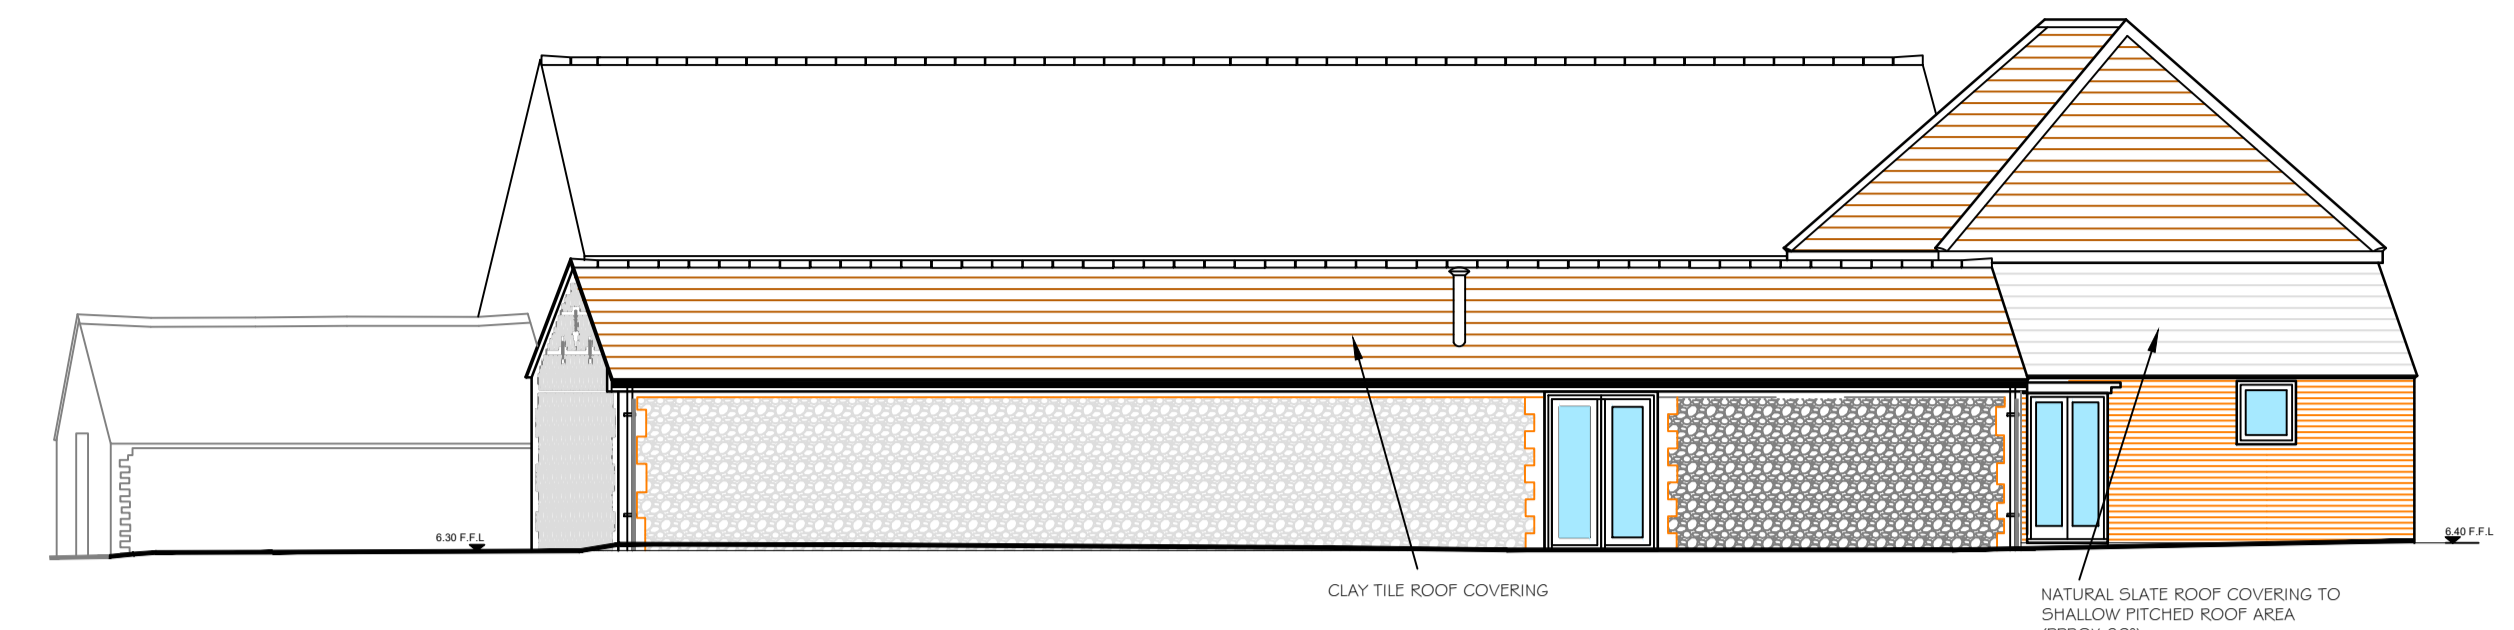


BARN 1 PROPOSED NORTH EAST ELEVATION

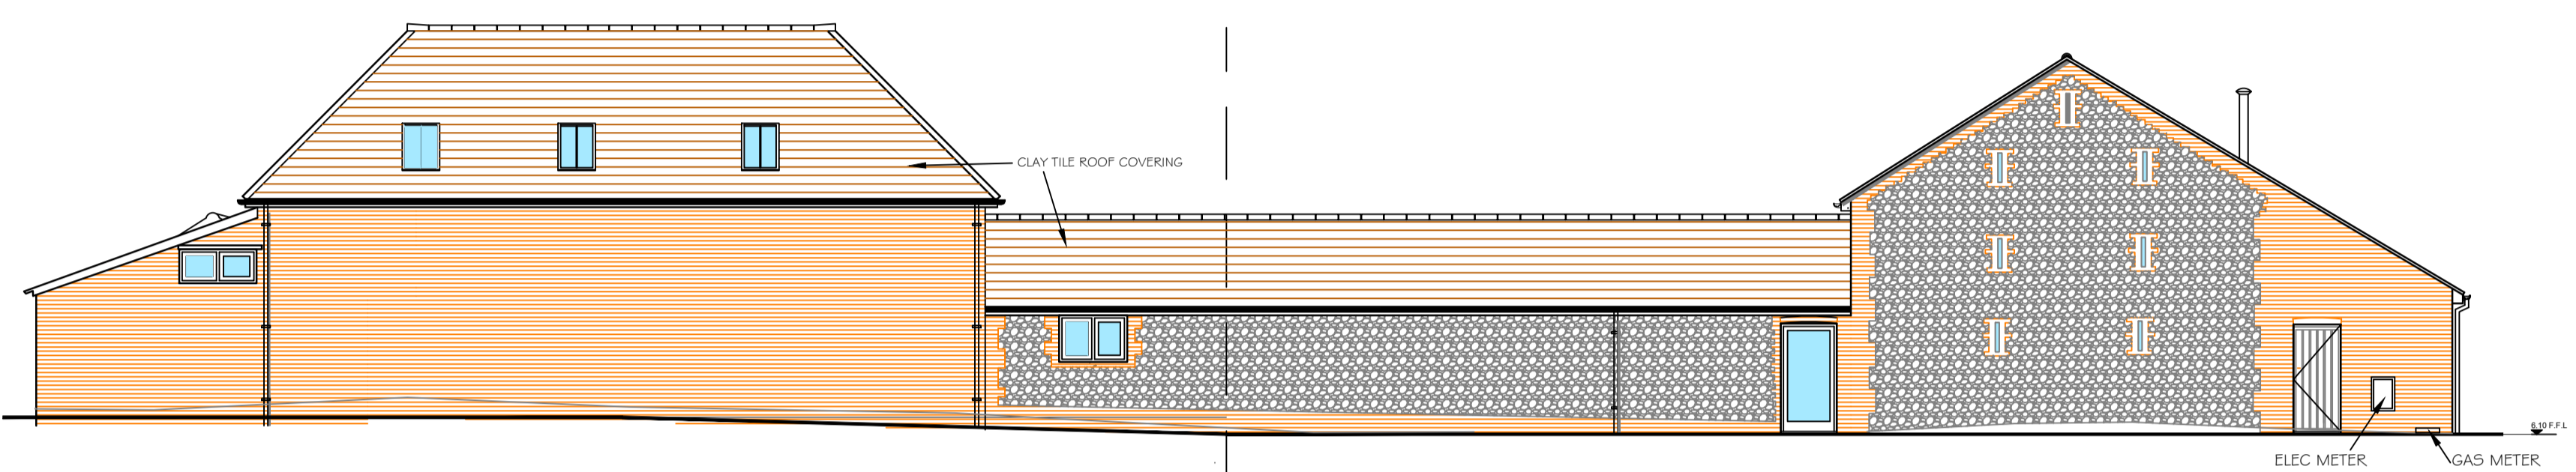


BARN S 1#2 PROPOSED NORTH WEST ELEVATION

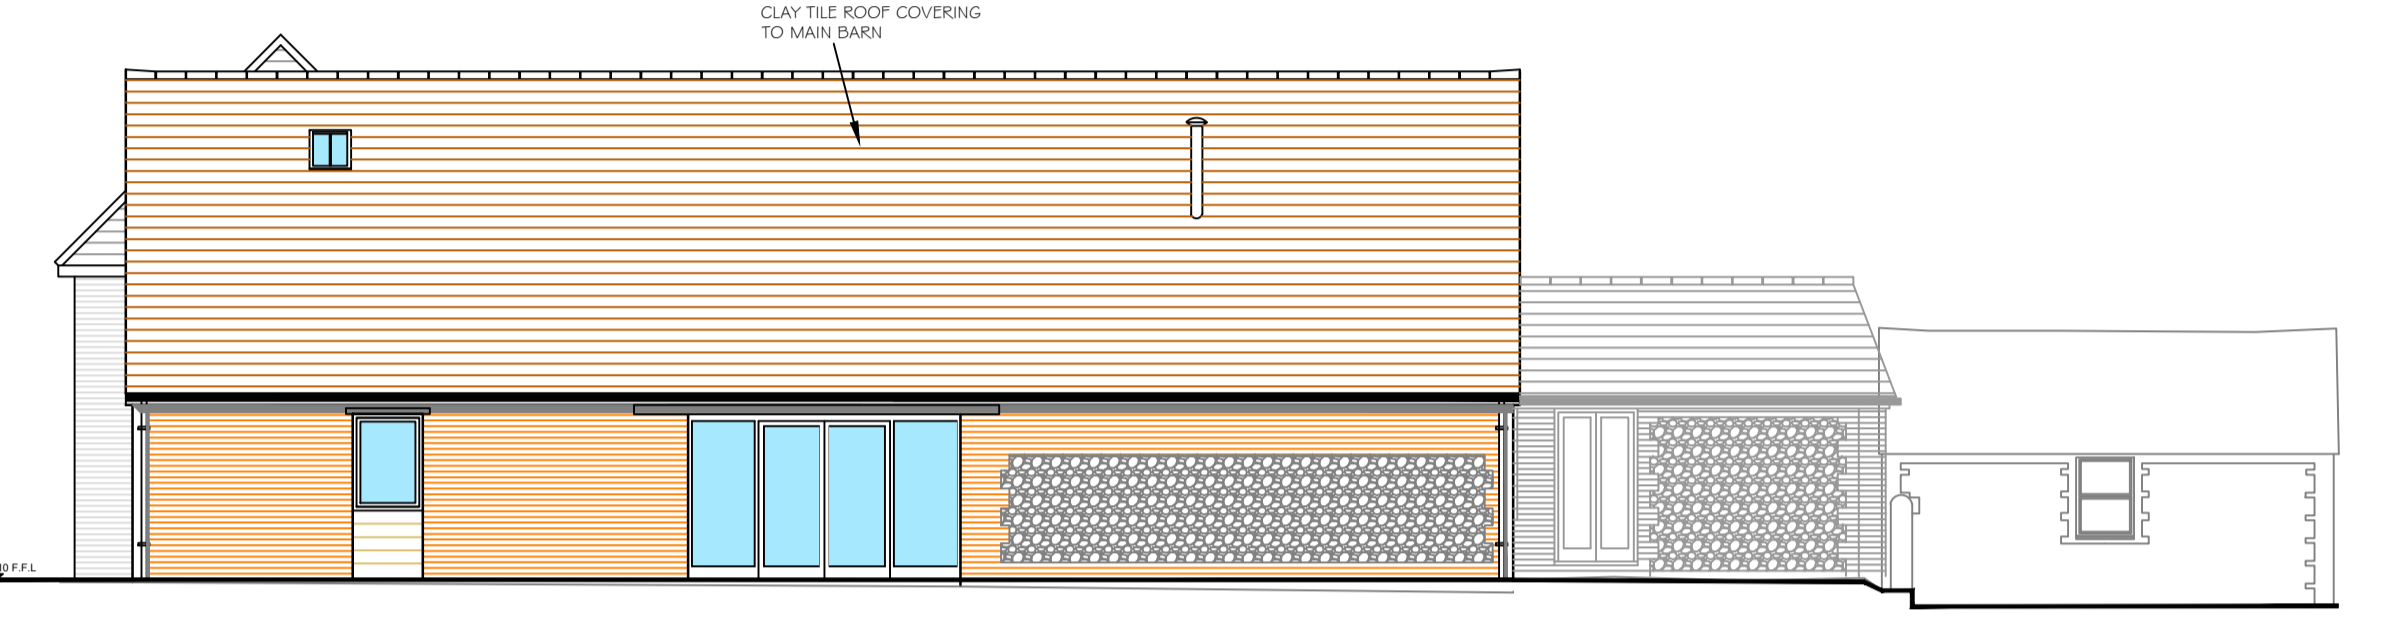

BARN 2 PROPOSED SOUTH WEST ELEVATION


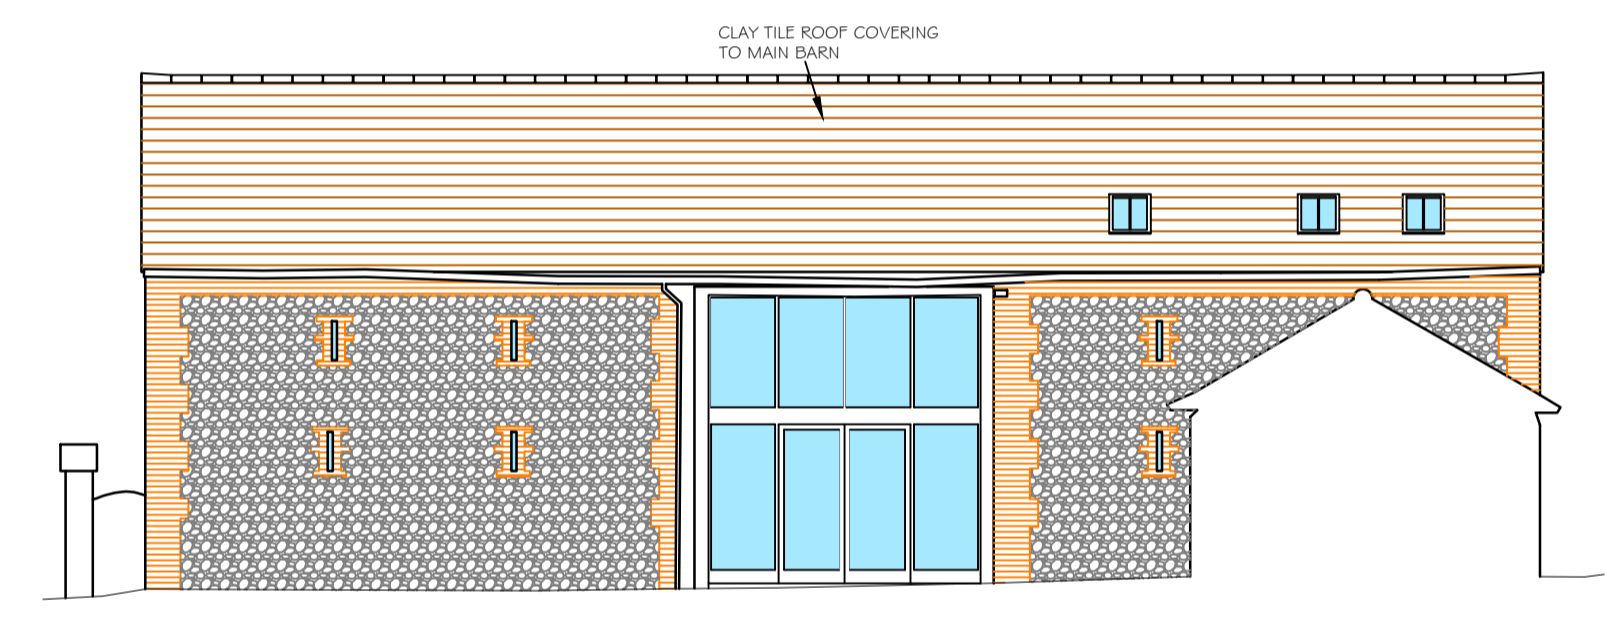


BARN 2 PROPOSED NORTH EAST COURTYARD ELEVATION

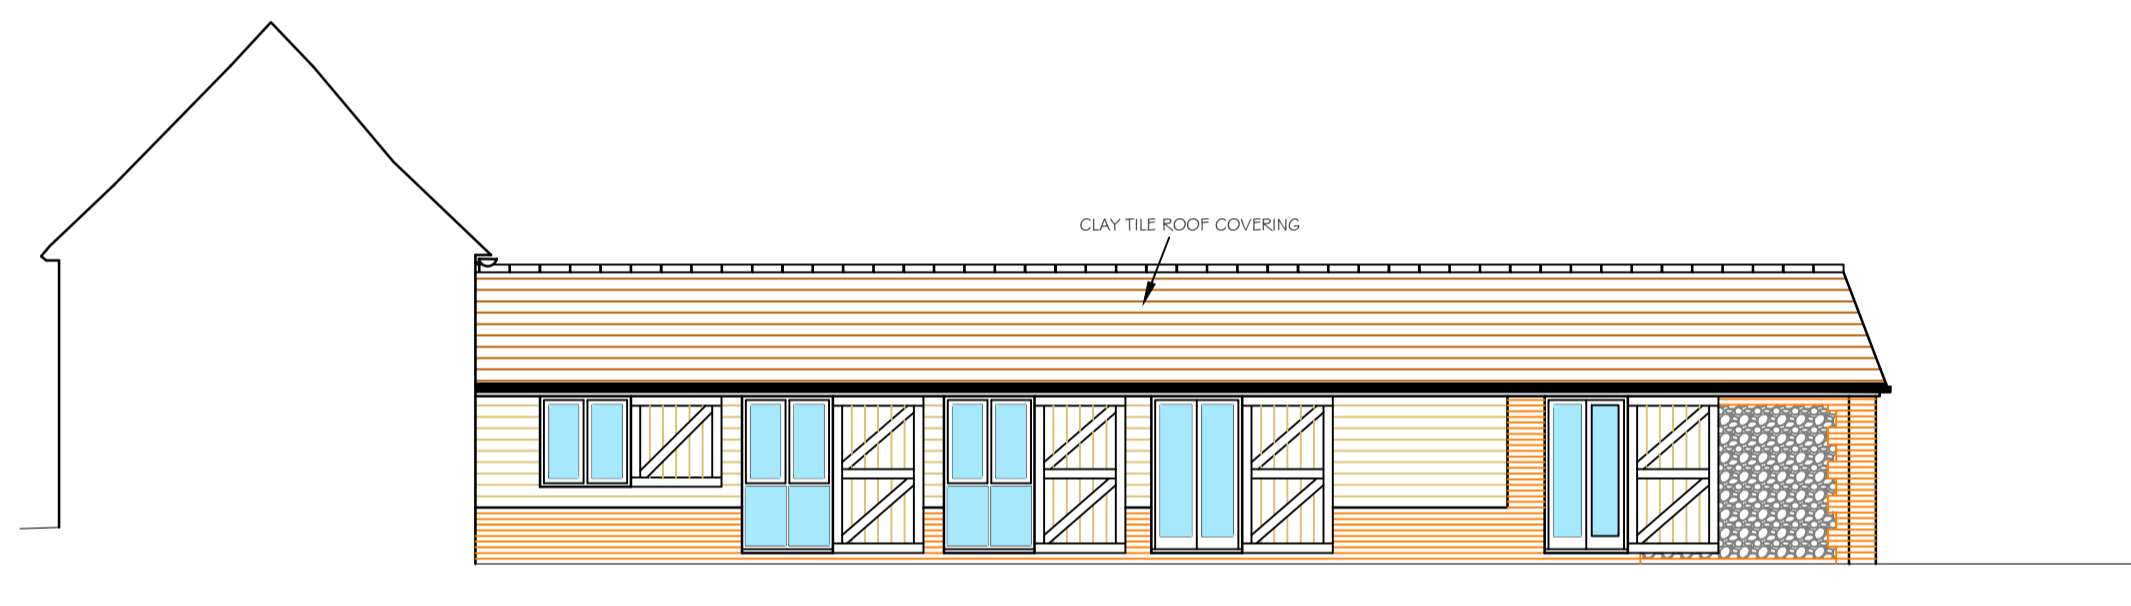


BARN 1 PROPOSED SOUTH WEST COURTYARD ELEVATION SHOWING SHUTTERS OPEN


- PROPOSED EXTERNAL MATERIALS**
- ROOF TILES (BARN S 1#2) - KEYMER TRADITIONAL WEALDEN RED HAND MADE CLAY TILES AND BONNET HIPPS
 - ROOF SLATES (BARN 3) - SSG DEL CARMEN NATURAL SPANISH SLATE
 - BRICKS - IBSTOCK SWANAGE HANDMADE RESTORATION RED
 - TIMBER BOARDING - 175mm OAK FEATHEREDGE, FIXED HORIZONTALLY
 - ROOFLIGHTS - CLEMENTS DOUBLE GLAZED METAL FRAMED CONSERVATION ROOFLIGHTS
 - FLUE - BLACK PAINTED STEEL

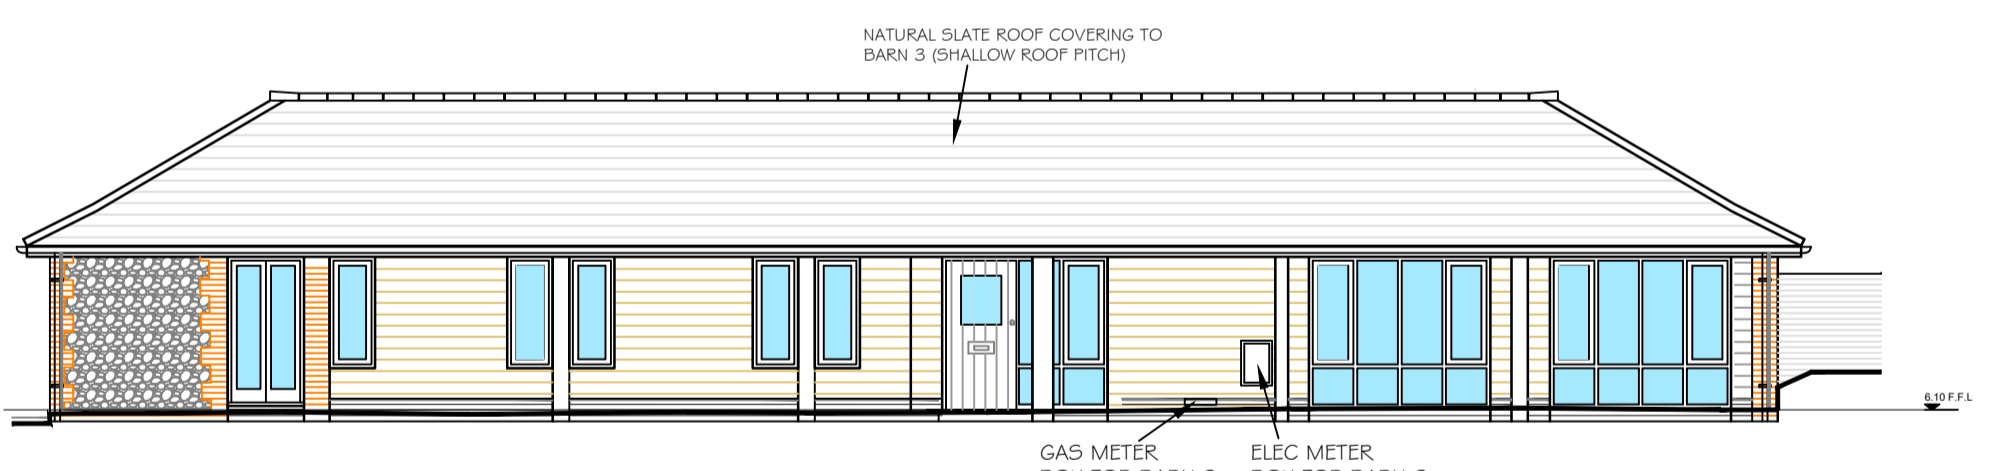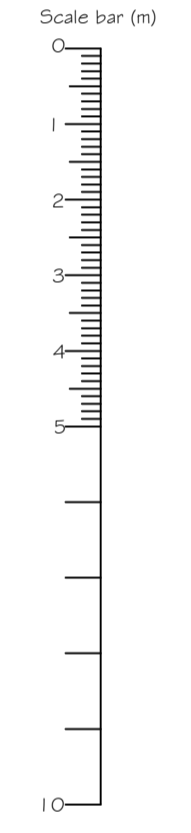


BARN 3 PROPOSED FRONT (NORTH EAST) ELEVATION

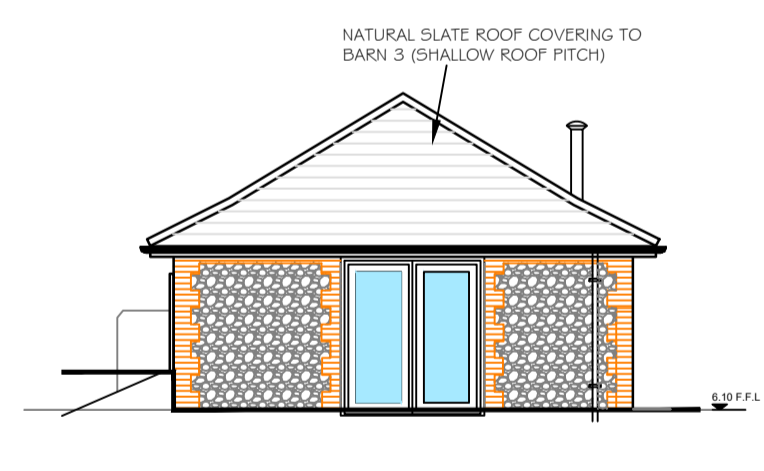


BARN 3 PROPOSED SIDE (NORTH WEST) ELEVATION

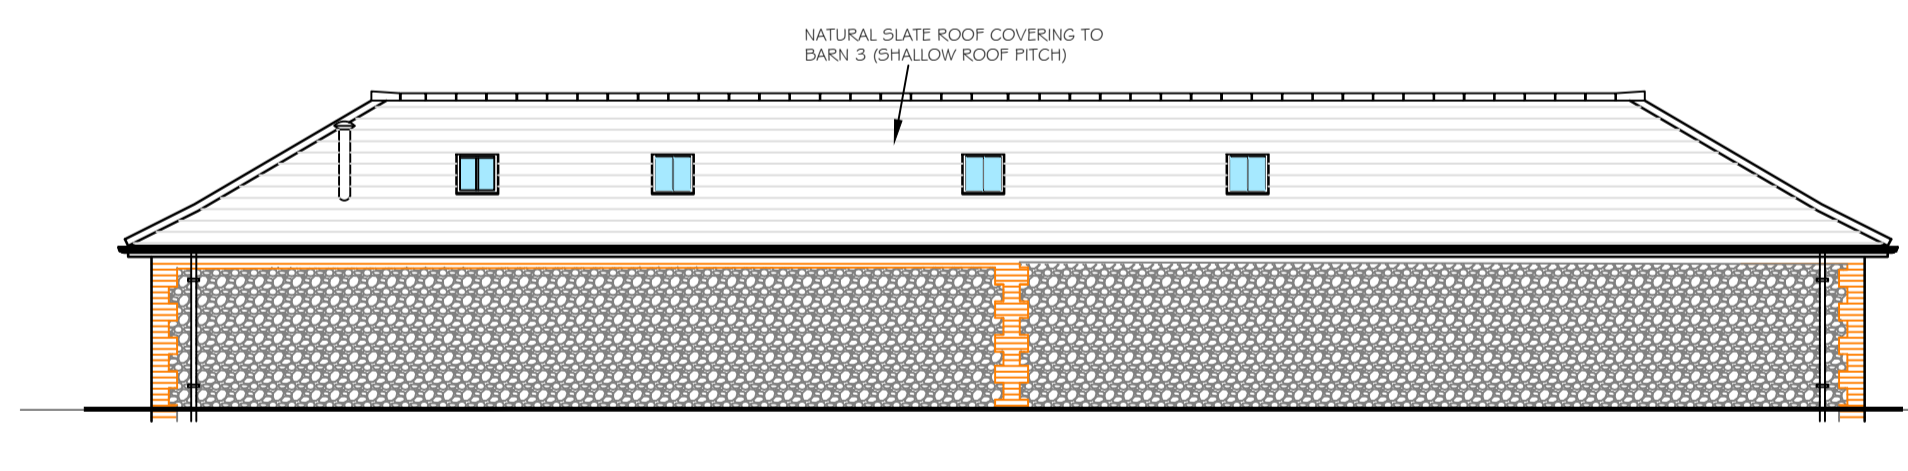


BARN 3 PROPOSED REAR (SOUTH WEST) ELEVATION

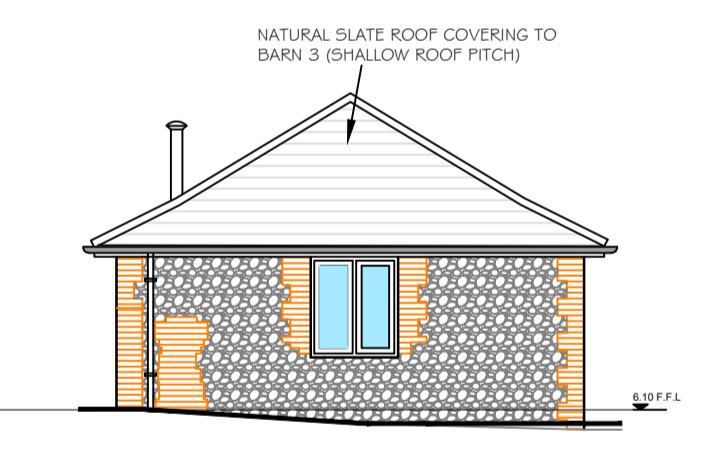

BARN 3 PROPOSED SIDE (SOUTH EAST) ELEVATION

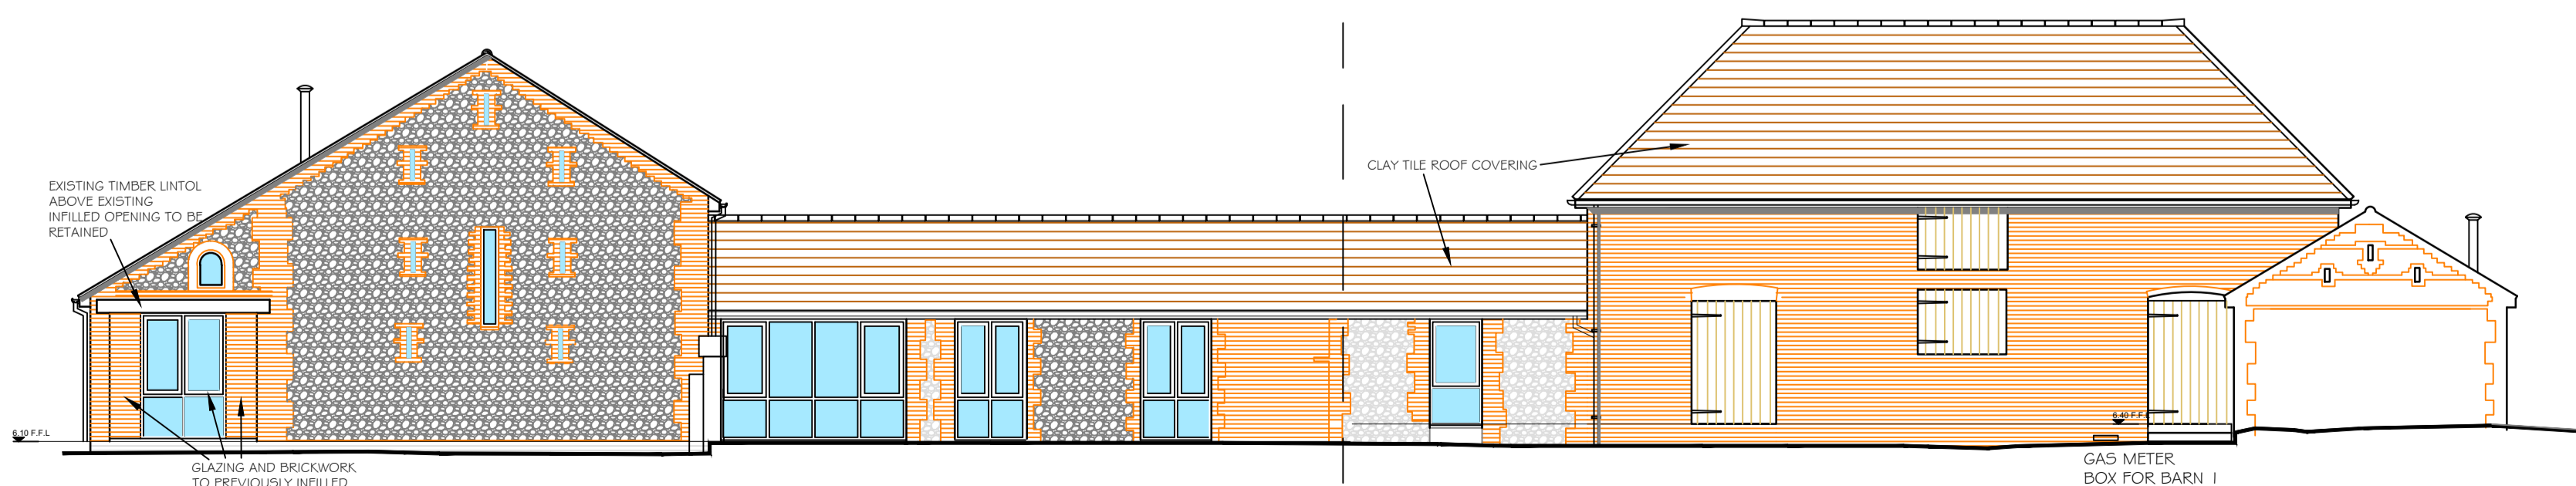

BARN S 1#2 PROPOSED SOUTH EAST ELEVATION SHOWING HATCHES CLOSED

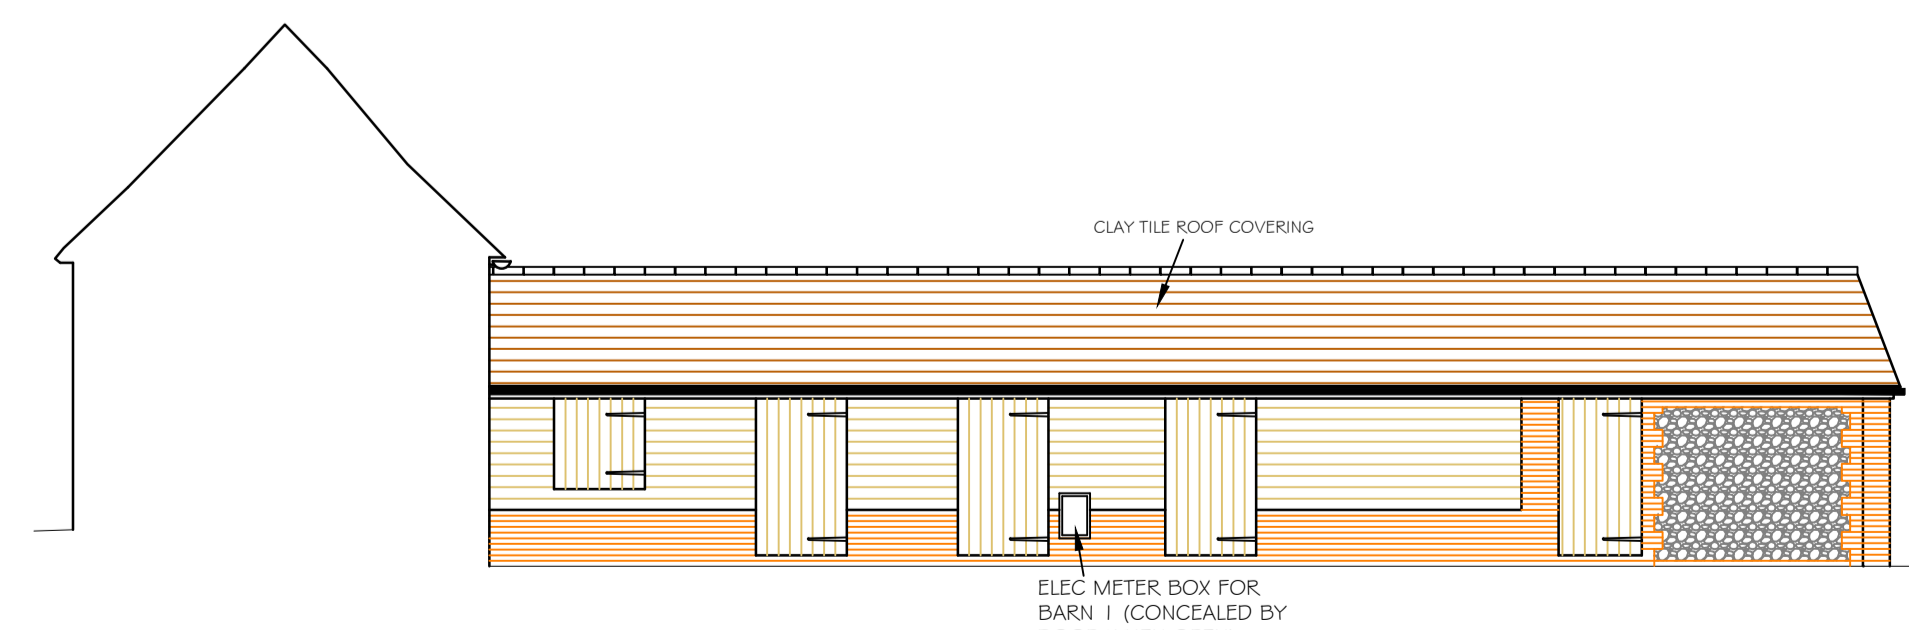

BARN 1 PROPOSED SOUTH WEST COURTYARD ELEVATION SHOWING HATCHES CLOSED

H	EXTERNAL METER POSITIONS ADDED	26.10.22
G	EXTERNAL MATERIALS ADDED	21.07.22
F	NOTED ADDED TO SOUTH EAST ELEVATION	06.07.22
E	INFILL AREA TO SOUTH EAST ELEVATION AMENDED	08.06.22
D	WINDOWS TO SOUTH EAST ELEVATION AMENDED	08.06.22
C	WINDOWS TO SOUTH EAST ELEVATION AMENDED	08.06.22
B	WINDOW TO SOUTH EAST ELEVATION AMENDED EXTERNAL SHUTTERS ADDED	03.12.21
A	MINOR AMENDMENT TO EXTERNAL MATERIALS	09.03.21
REV	DESCRIPTION	DATE

PROJECT
 BARNS AT STAKERS FARM
 NORTH END ROAD
 YAPTON BN1 8 ODU

DRAWING TITLE
 PROPOSED ELEVATIONS

SCALE
 1:100 @A1

DWG NO
 102010G

DRAWN BY
 PLS

DATE
 MAR 21

REV.
 H

Unit 3b Woodhorn Business Centre
 Woodhorn Lane
 Oving Chichester
 West Sussex PO20 2BX
 Tel 01243 774764
www.sloaneandbrown.co.uk

