




First Floor Plan



Front Elevation - Plot 53




Left Elevation

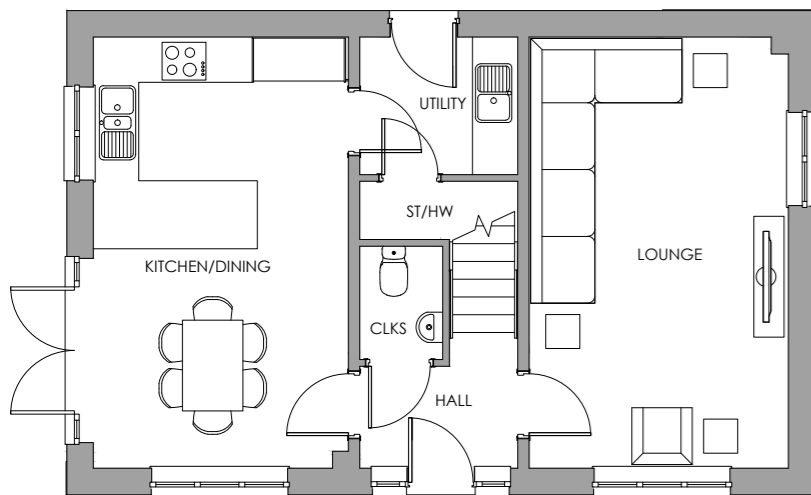

Ground Floor Plan



Rear Elevation

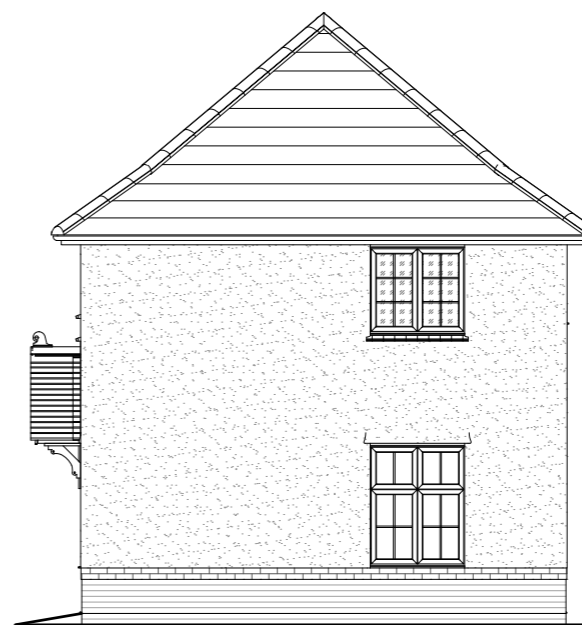

Right Elevation

Character Area:
Park Avenue (North)
Plot numbers:
As (Shown) - 53
Opp - 5, 32

Character Area:
Park View (South)
Plot numbers:
As (Shown) - 121
Opp - 166

NDSS COMPLIANT

Refer to engineering layout for level setting out

All coloured front elevations are illustrative and brick
colour may vary, refer to Materials Plan no. 1111 for full
materials specification

Rev.	Date	Description	Drawn by
A	01/07/25	Updated as per planning layout changes. BC	

Scale: 1:100
1 2 3 4 m

Project No: 2138 Drawing Status: PLANNING
Dwg No: 1230 Date: 16/04/25
Rev: A Scale: 1:100@A3 Drawn by: PH/PM Checked by: CB

Project:
Bilsham Road, Yapton
Drawing:
Amberley - Floor Plans & Elevations
RVT HT DCC - 2

Client:

