

First Floor Plan




Front Elevation - Plot 132



Left Elevation


Chimney only on
plot 46 & 132

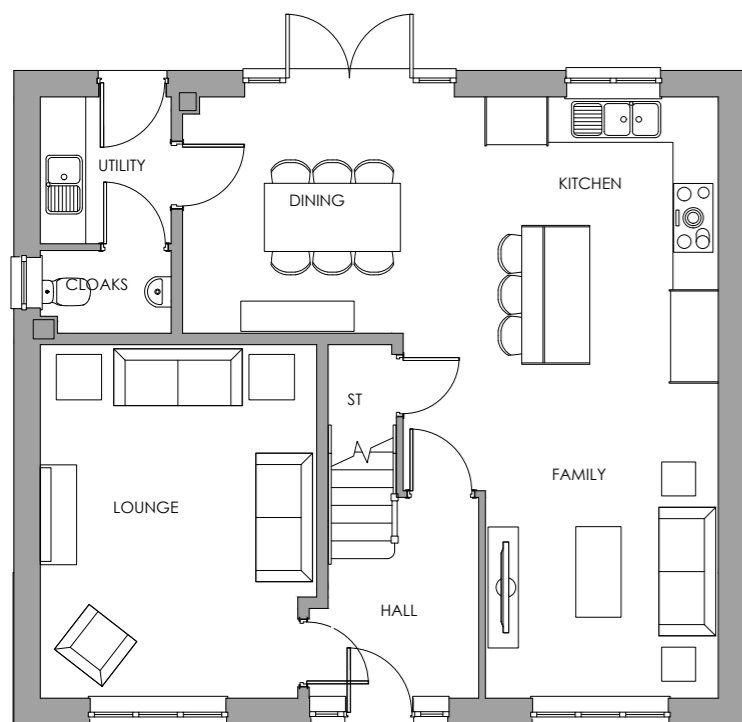

Ground Floor Plan



Rear Elevation

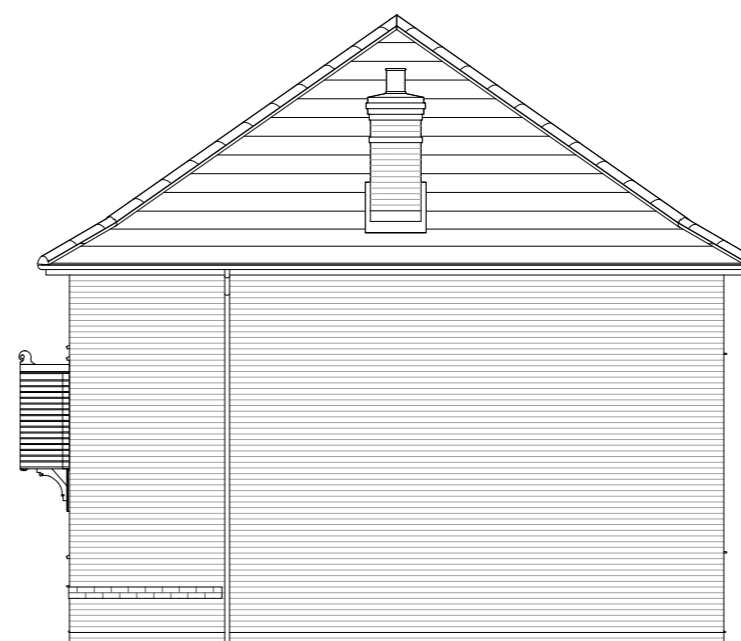

Right Elevation

Character Area:
Park Avenue (North)
Plot numbers:
As (Shown) - 57, 132
Opp - 46

Character Area:
Park View (South)
Plot numbers:
As - 118

NDSS COMPLIANT

Refer to engineering layout for level setting out

All coloured front elevations are illustrative and brick
colour may vary, refer to Materials Plan no. 1111 for full
materials specification

Rev.	Date	Description	Drawn by
A	02.05.25	Updated rear elevation	CB

Scale: 1:100
1 2 3 4 m

Project No: 2138
Drawing Status: PLANNING
Dwg No: 1271
Date: 16/04/25
Rev: A
Scale: 1:100@A3
Drawn by: PH/PM
Checked by: CB

Project:
Bilsham Road, Yapton
Drawing:
Harrogate - Floor Plans & Elevations
RVT HT DCC - 2

