

Includes OS Data © Crown copyright and database rights  
2025 OS 0100031673  
Contractors must work only to figured dimensions which are  
to be checked on site.




As - Plot 28  
Front Elevation

Opp Mid - Plot 29

As Mid - Plot 30

Opp - Plot 31

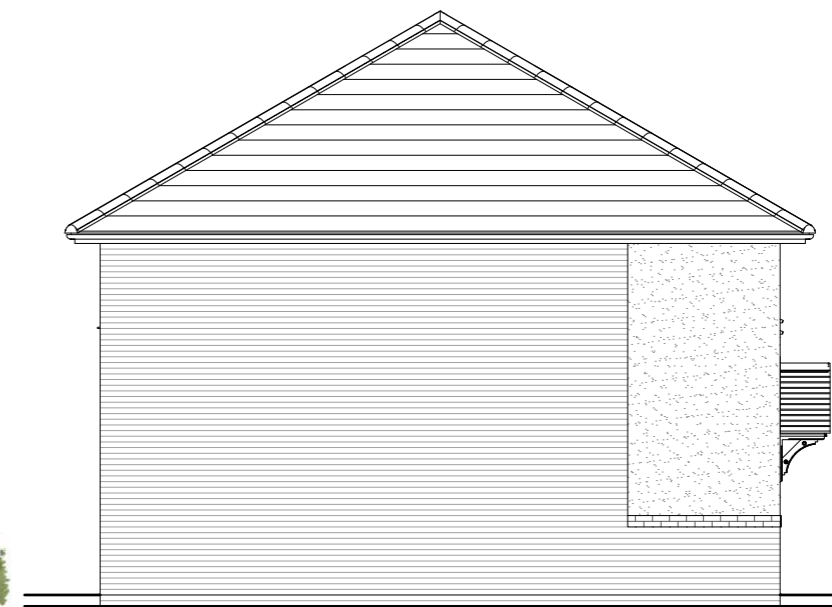

As - Plot 28  
Left Elevation




Opp - Plot 31  
Rear Elevation

As Mid - Plot 30


Opp Mid - Plot 29

As - Plot 28

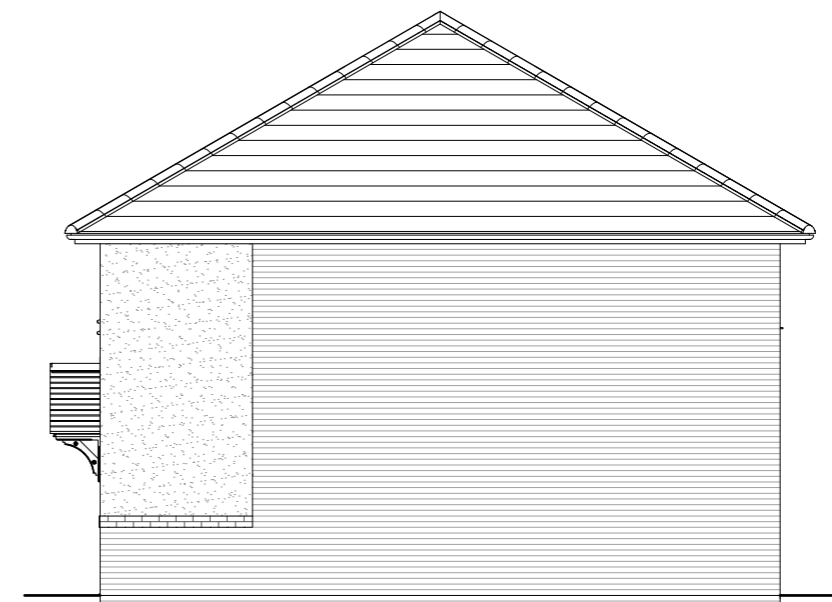

Opp - Plot 31  
Right Elevation

Rev.	Date	Description	Drawn by
A	01/07/25	Updated as per planning layout changes. BC	

 

Project No: 2138	Drawing Status: PLANNING		
Dwg No: 1404	Date: 16/04/25		
Rev: A	Scale: 1:100@A3	Drawn by: PH/PM	Checked by: CB

Project:  
Bilsham Road, Yapton  
Drawing:  
Trent - Elevations  
HT DCC - 2



Plot numbers:  
As (Shown) - 28  
As Mid (Shown) - 30  
Opp Mid (Shown) - 29  
Opp (Shown) - 31

**Character Area:**  
Park Avenue (North)

NDSS COMPLIANT  
M4(2) COMPLIANT

Refer to engineering layout for level setting out  
All coloured front elevations are illustrative and brick  
colour may vary, refer to Materials Plan no. 1111 for full  
materials specification

