



Includes OS Data © Crown copyright and database rights
2025 OS 0100031673
Contractors must work only to figured dimensions which are
to be checked on site.

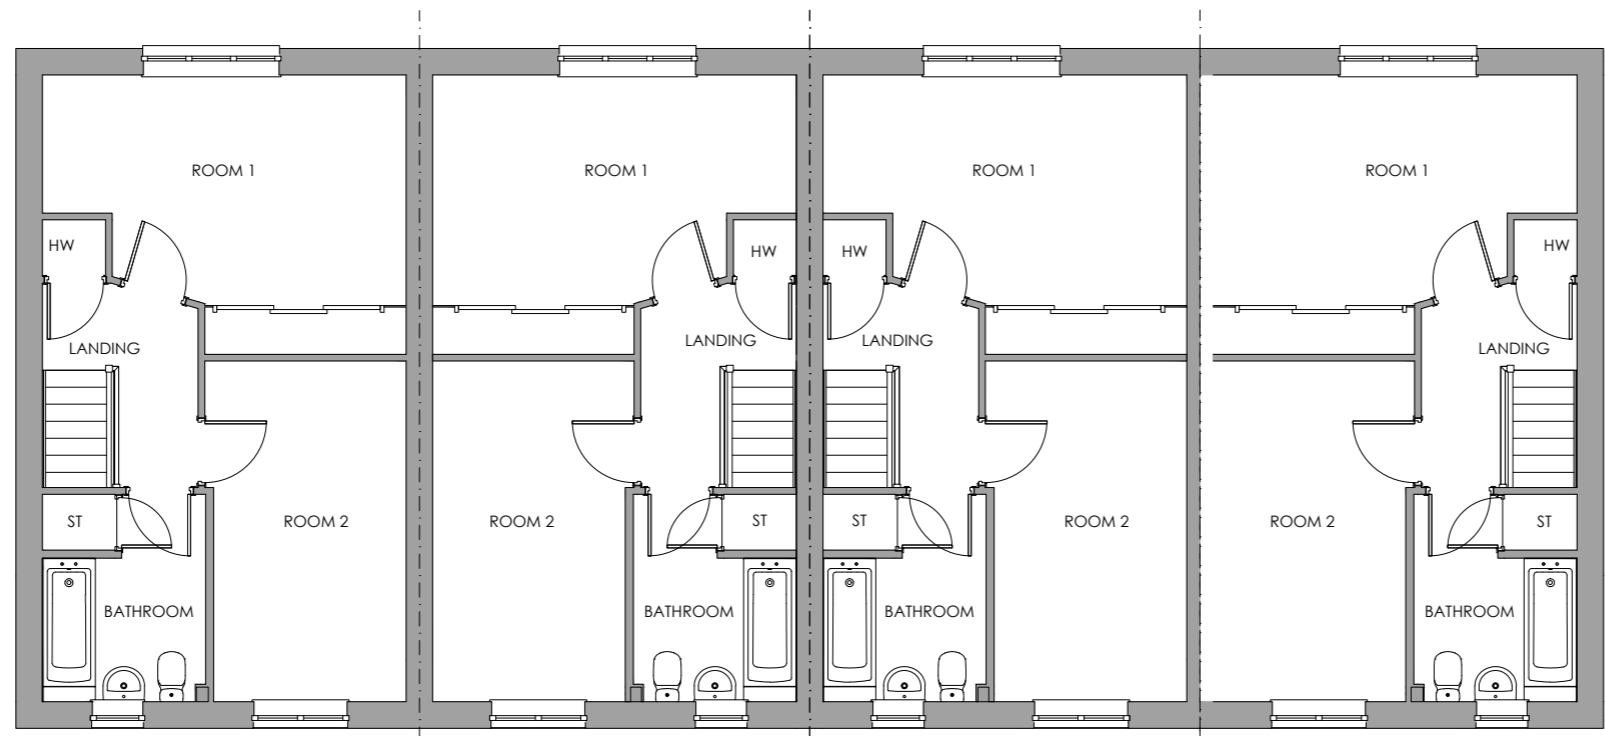

As - Plot 28 Opp Mid - Plot 29 As Mid - Plot 30 Opp - Plot 31
First Floor Plan

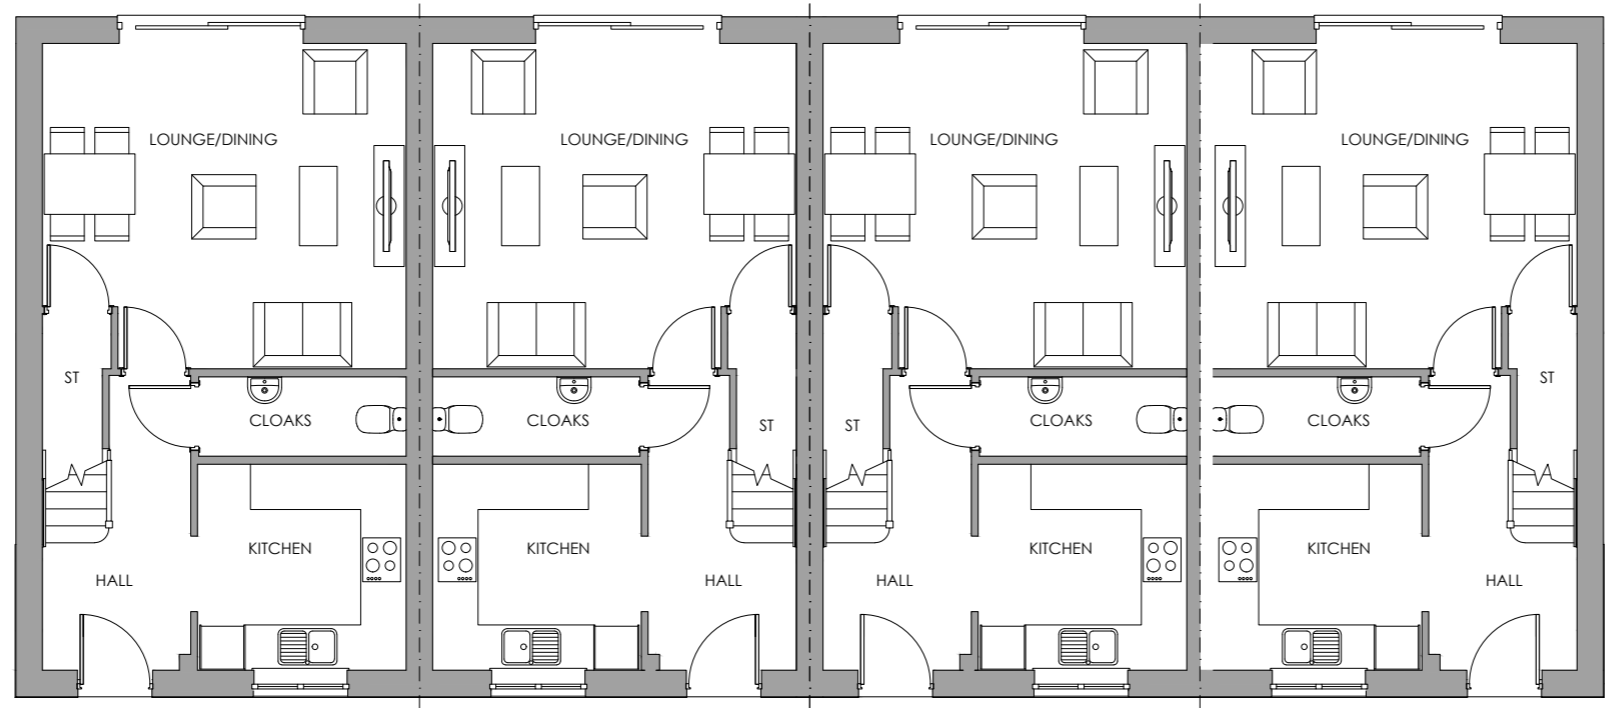

As - Plot 28 Opp Mid - Plot 29 As Mid - Plot 30 Opp - Plot 31
Ground Floor Plan


Plot numbers:
As (Shown) - 28
As Mid (Shown) - 30
Opp Mid (Shown) - 29
Opp (Shown) - 31

Character Area:
Park Avenue (North)

NDSS COMPLIANT
M4(2) COMPLIANT

Refer to engineering layout for level setting out
**All coloured front elevations are illustrative and brick
colour may vary, refer to Materials Plan no. 1111 for full
materials specification**

Rev.	Date	Description	Drawn by
A	01/07/25	Updated as per planning layout changes. BC	

 

Project No: 2138	Drawing Status: PLANNING		
Dwg No: 1403	Date: 16/04/25		
Rev: A	Scale: 1:100@A3	Drawn by: PH/PM	Checked by: CB

Project:
Bilsham Road, Yapton
Drawing:
Trent - Floor Plans
HT DCC - 2

