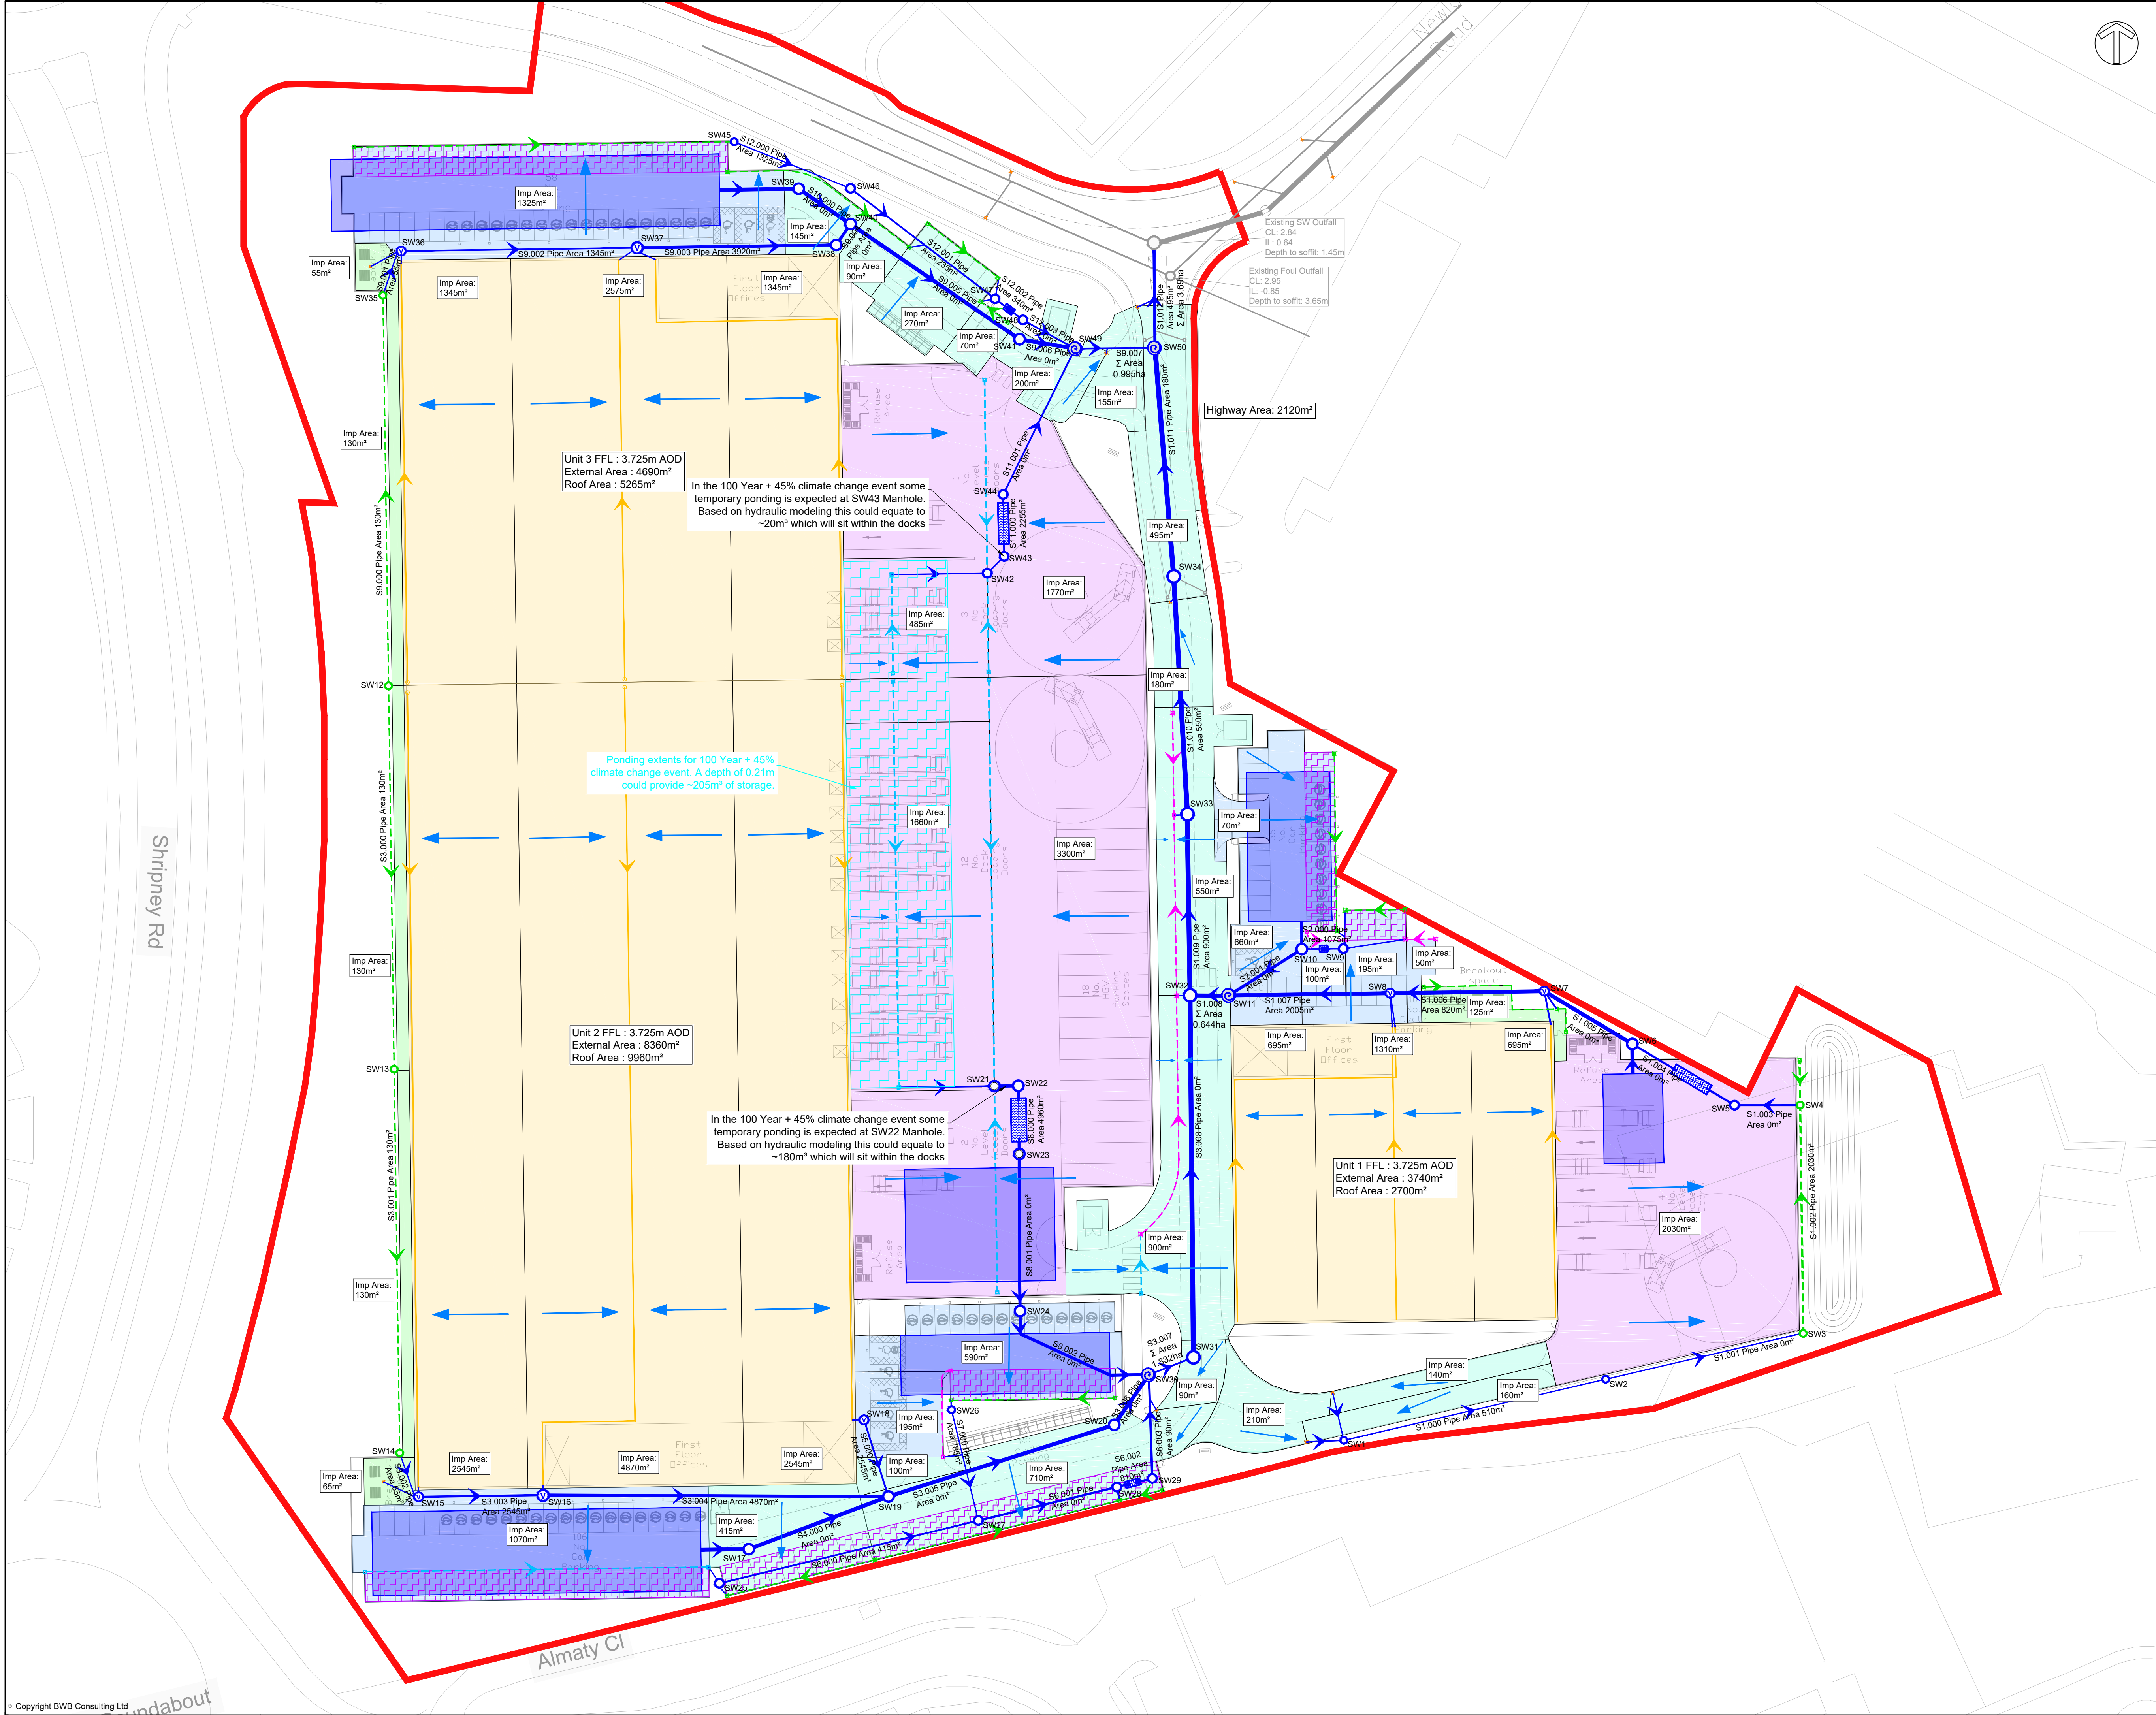


- Notes**
1. Do not scale this drawing. All dimensions must be checked/ verified on site. If in doubt ask.
 2. This drawing is to be read in conjunction with all relevant architects, engineers and specialists drawings and specifications.
 3. All dimensions in millimetres unless noted otherwise. All levels in metres unless noted otherwise.
 4. Any discrepancies noted on site are to be reported to the engineer immediately.
 5. To read in conjunction with BWB drawing:
243912-BWB-EXT-XX-D-C-0500_Drainage Layout &
243912-BWB-EXT-XX-D-C-0001_Civil Engineering Notes

- Legend**
- Service Yard Drainage Catchment (0.92ha)
 - Car Park Drainage Catchment (0.43ha)
 - Highway Drainage Catchment (0.49ha)
 - Building Roof Drainage Catchment (1.79ha)
 - Footway Drainage Catchment (0.06ha)
 - Total Impermeable Catchment Area ~ 3.69ha
 - SW Drainage
 - FW Drainage
 - Channel Drain
 - Filter Drain
 - Kerb Drain

P01	29.11.24	Issued for comment	JJA	TAJ
Rev	Date	Details of issue / revision	Drw	Rev

Issues & Revisions

BWB
A CAF GROUP COMPANY

☐ Birmingham | 0121 233 3322
☐ Leeds | 0113 233 8000
☐ London | 020 7407 3879
☐ Manchester | 0161 233 4260
☒ Nottingham | 0115 924 1100
www.bwbconsulting.com

Client

PANATTONI

Project Title

Newlands Road, Bognor Regis

Drawing Title

Drainage Catchment Plan

Drawn:	J.Arnold	Reviewed:	T.Jones
BWB Ref:	243912	Date:	29.11.24
Scale@A1:	1:500	Status	Rev
FOR COMMENT			
Project - Originator - Zone - Level - Type - Role - Number			
243912-BWB-EXT-XX-D-C-0530			
S3 P01			