
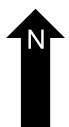
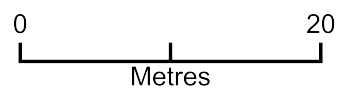


Site Plan - 40 Greencourt Drive Bognor Regis

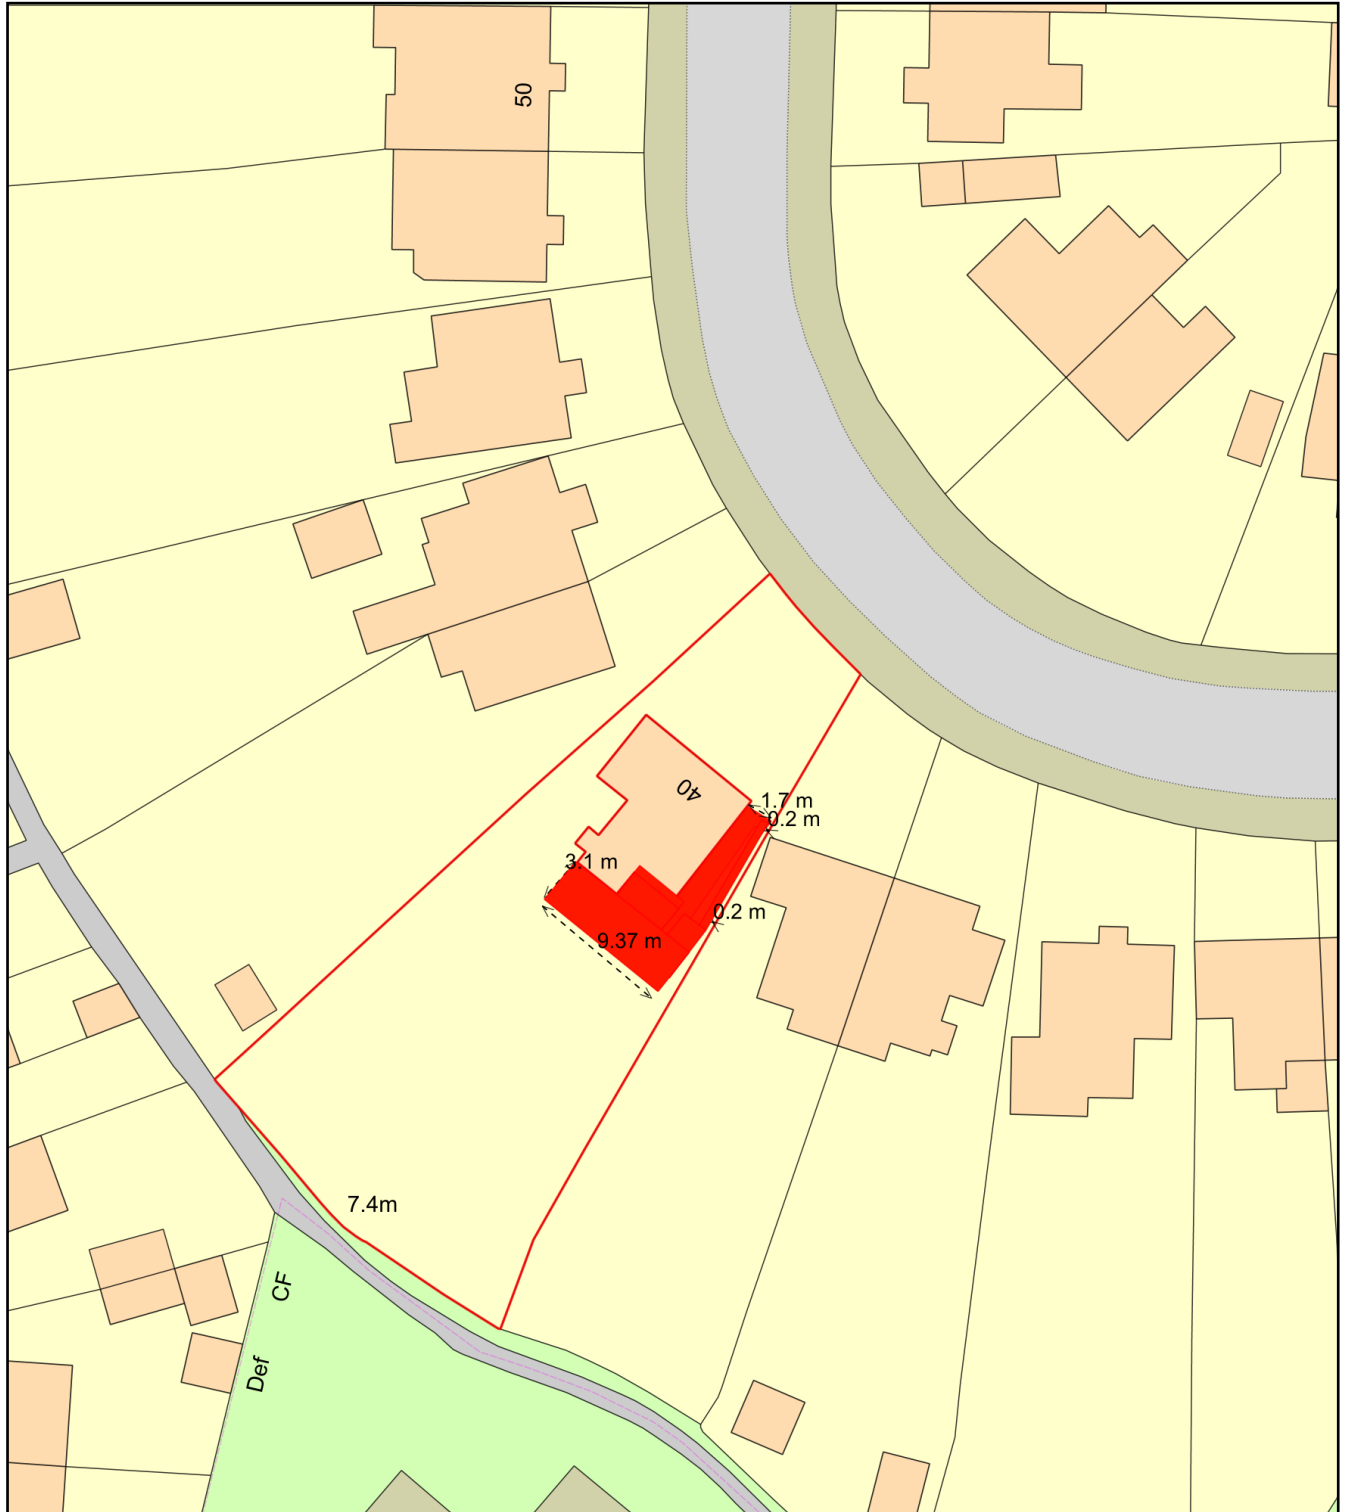

Plan Produced for: Benjamin Snell

Date Produced: 21 Jan 2026

Plan Reference Number: TQRQM26021145312368

Scale: 1:500 @ A4