




NEW WORLD PAYPHONES

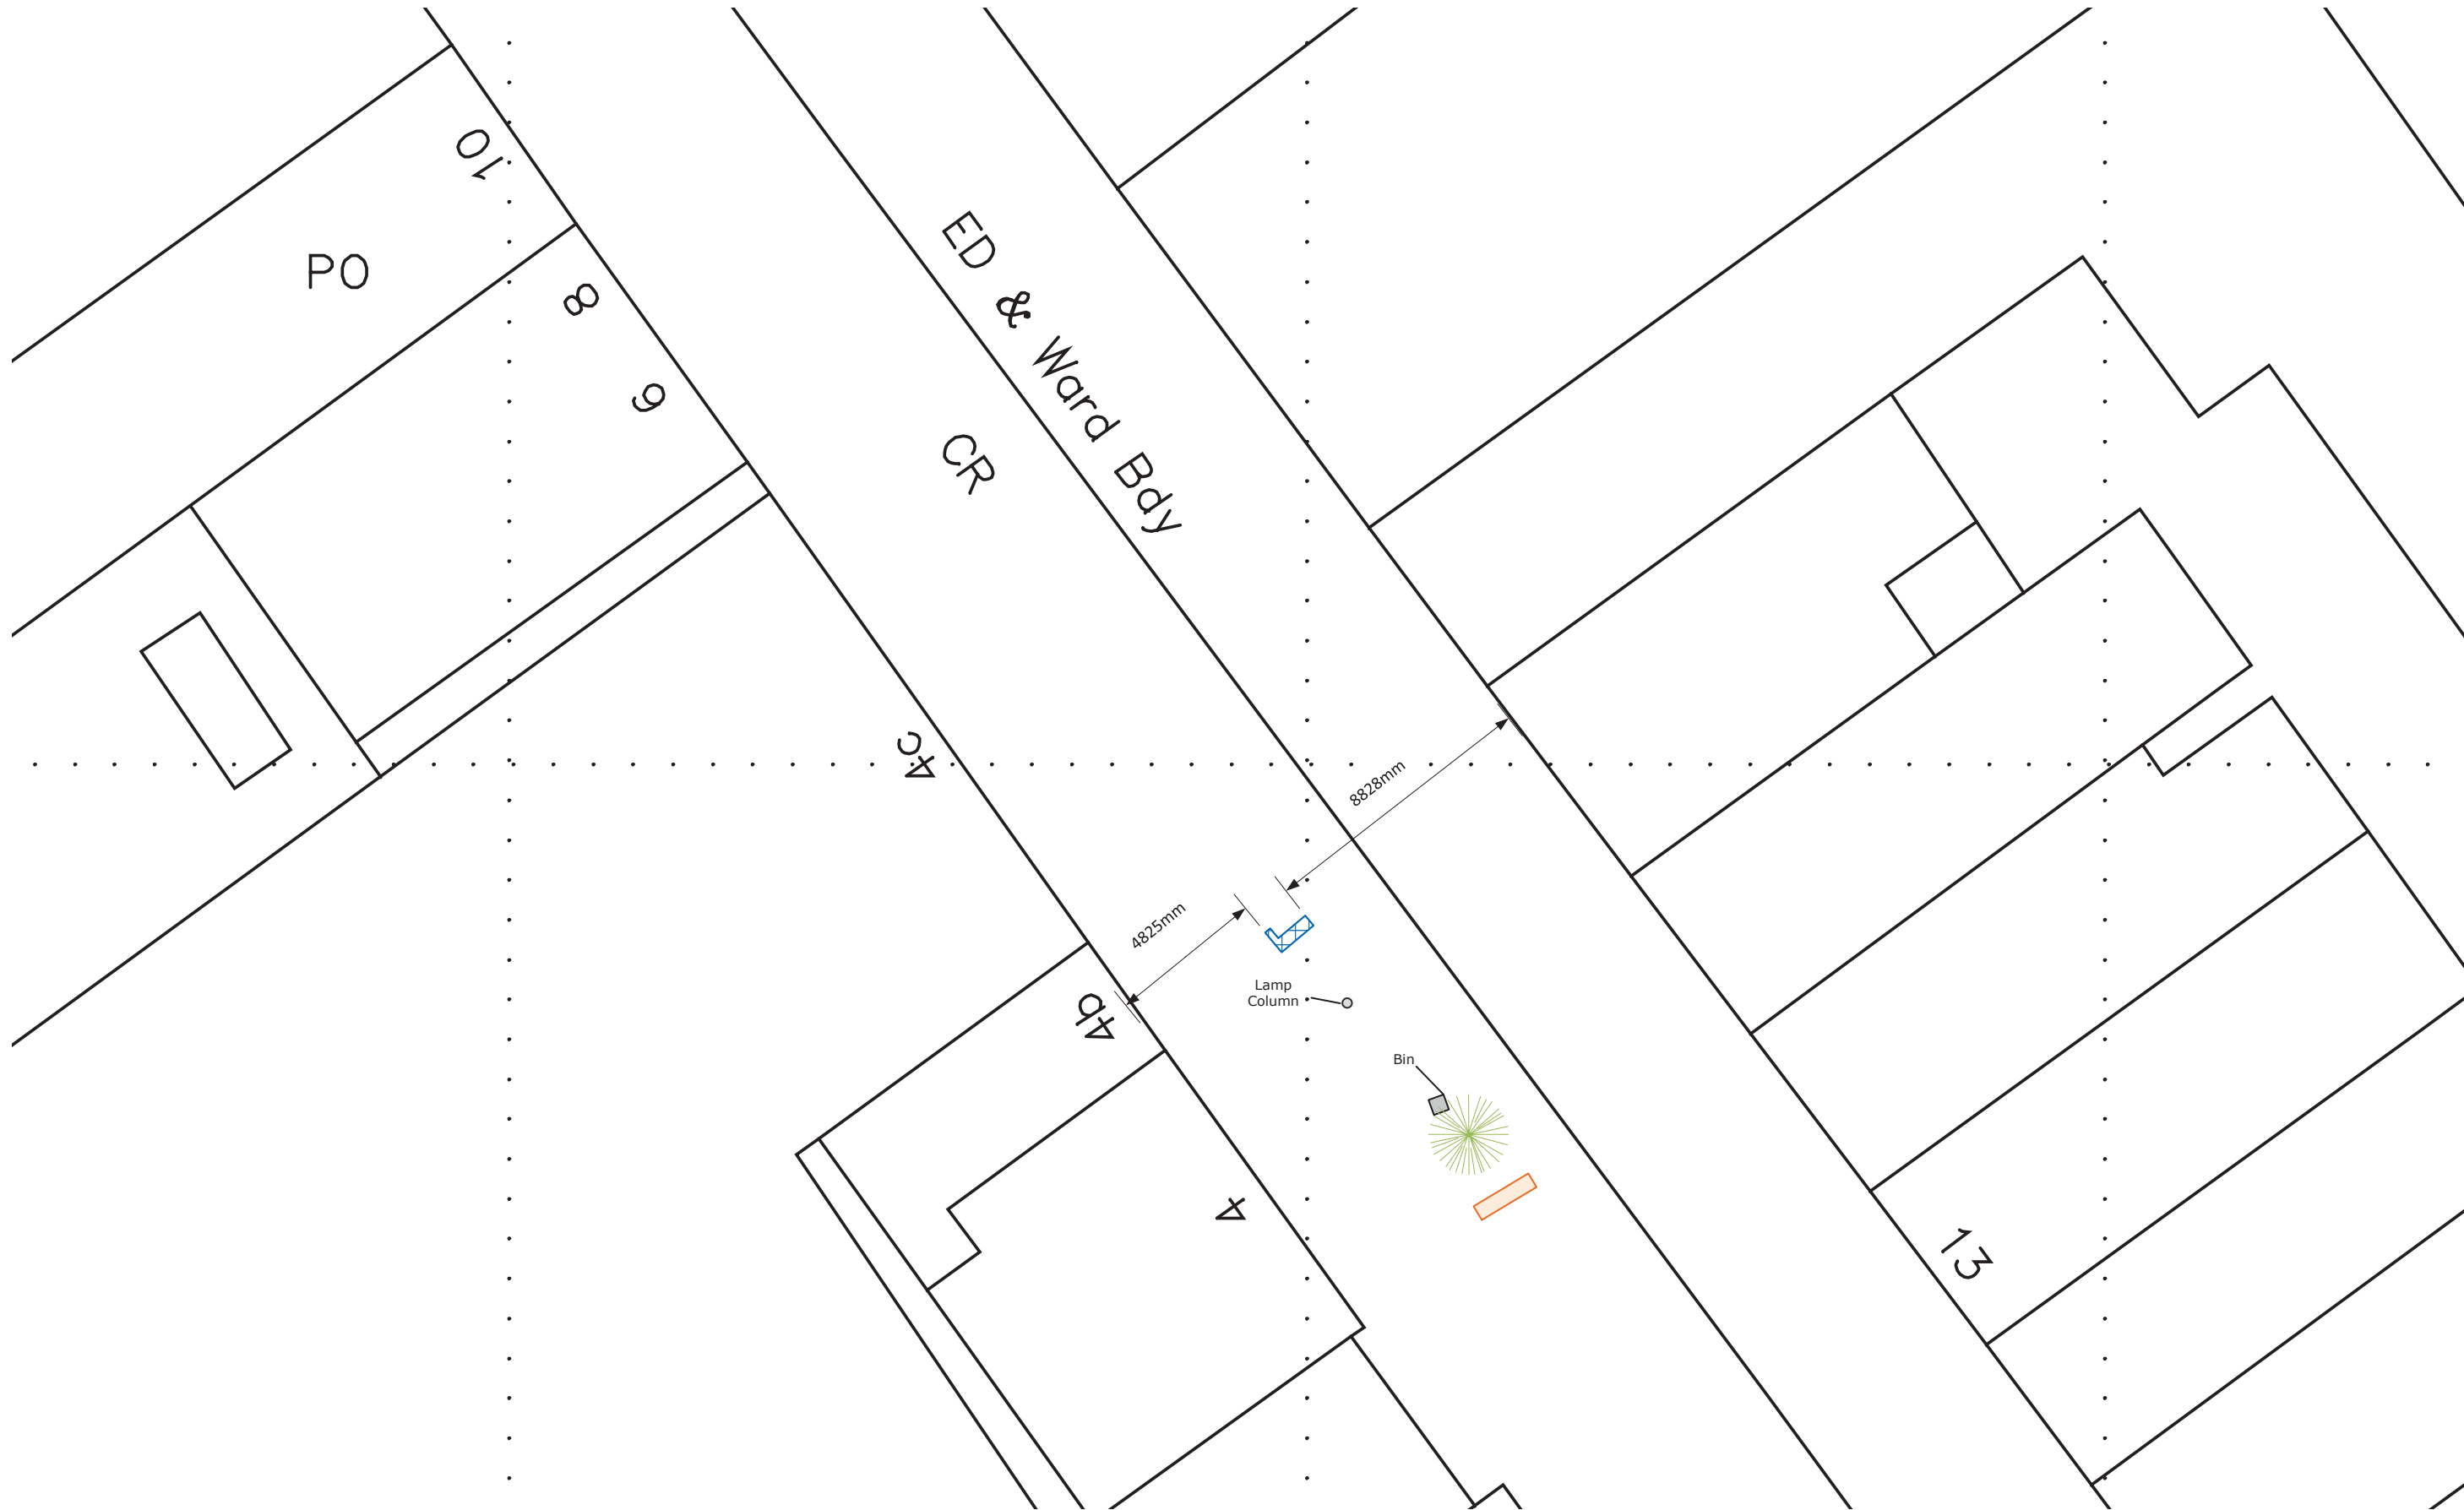

: NWP Kiosk

NWP Street – New Communication Kiosk
Land outside 19 London Road, Bognor Regis, PO21 1PQ

Site Plan

Drawing Number:
CK0089/02

Scale: 1:200 @ A3

