




PROPOSED WEST ELEVATION  
1:100 @ A3

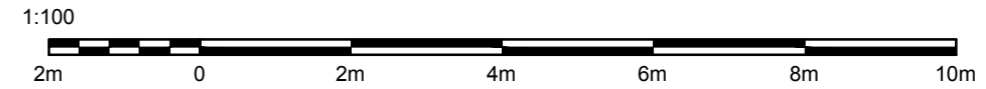


PROPOSED EAST ELEVATION  
1:100 @ A3

© jbarchitecture, all rights reserved.  
Use figured dimensions only.  
All dimensions are to be checked on site before any work is carried out. Please contact the Architect immediately regarding any discrepancies discovered on site.

Rev.	Notes	Date
A	Design Revision	04/06/25



**JB ARCHITECTURE**  
The Bricks, Manor Farm Barns  
Chichester, West Sussex,  
PO20 7PL

T: 01243 785342  
E: admin@jbarch.co.uk  
W: www.jbarch.co.uk

Project  
The Old Butchers Flat  
Climping Street,  
Climping,  
BN17 5RQ

Drawing  
Proposed  
Elevations

Drawn By JP	Scale 1:100 @ A3
Date March 2025	Revision A
Drawing No. DPA - 008	