





PROPOSED NORTH ELEVATION
1:100 @ A3

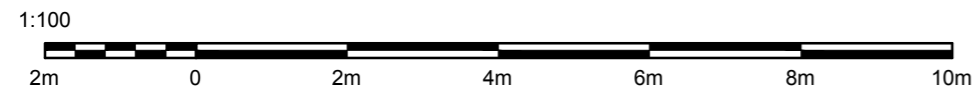

PROPOSED SOUTH ELEVATION
1:100 @ A3

© jbachitecture, all rights reserved.
Use figured dimensions only.
All dimensions are to be checked on site before any work is carried out. Please contact the Architect immediately regarding any discrepancies discovered on site.

Rev.	Notes	Date
A	Design Revision	04/06/25
 JB ARCHITECTURE The Bricks, Manor Farm Barns Chichester, West Sussex, PO20 7PL T: 01243 785342 E: admin@jbarch.co.uk W: www.jbarch.co.uk		
Project The Old Butchers Flat Climping Street, Climping, BN17 5RQ		
Drawing Proposed Elevations		
Drawn By JP	Scale 1:100 @ A3	
Date March 2025	Revision A	
Drawing No. DPA - 009		