



Site plan

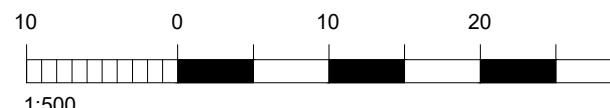

scale 1:500



Proposed north-east elevation scale 1:100

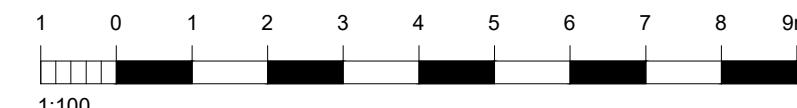

For MR WHYTE & MS DUANE	Title SITE & LOCATION PLANS & PROPOSED NORTH-EAST ELEVATION				Office Tel: 01243 933732
Project PROPOSED EXTENSION AT MEAD COTTAGE, CLIMPING STREET, CLIMPING, BN17 5RQ	Date OCT 2025	Drawn JB	Scale As shown @ A3	Checked -	Email: admin@jb-architecturedesign.com
	Job Number PL.957.25	Drawing Number -01	Revision A		Web: www.jb-architecturedesign.com