




Proposed West Elevation 1:50



Proposed East Elevation 1:50



Proposed South Elevation 1:50

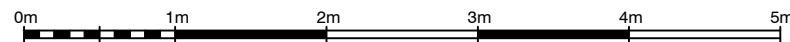

scale: 1:50

- NOTES**
- DO NOT SCALE OFF THIS DRAWING EXCEPT FOR PLANNING PURPOSES
 - CHECK ALL DIMENSIONS ON SITE BEFORE ANY WORK IS COMMENCED
 - ALL GOODS MATERIALS AND WORKMANSHIP MUST CONFORM WITH CURRENT BUILDING REGULATIONS, BRITISH STANDARDS AND CODES OF PRACTICE
 - COPYRIGHT OF THIS DRAWING IS RETAINED BY THE ARCHITECT AND IT MUST NOT BE REPRODUCED WITHOUT WRITTEN CONSENT

REV	DATE	BY	AMENDMENT
A	18.07.24	LA	Update following client's comments

**folkes architects**

The Old Forge
6 Church Street
Storrington
West Sussex
PO20 4LA

1 01903 868620
info@folkesarchitects.co.uk

CLIENT

Ms Farrar & Ms Connors

JOB TITLE

2 Rose Cottage
Climping Street
Climping
Littlehampton
BN17 5RH

DRAWING TITLE

Proposed Elevations

DRAWING STATUS

PLANNING

NOT FOR CONSTRUCTION USE UNLESS STATED AS 'CONSTRUCTION'

DATE

June 2024

SCALE

as shown

DRAWN BY

LA

CHECKED BY

JOB NO.

24027

DRAWING NO.

2.02

REVISION

A