
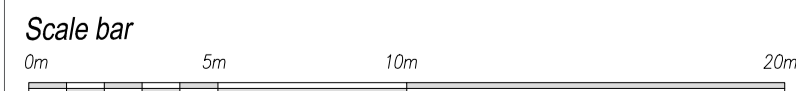
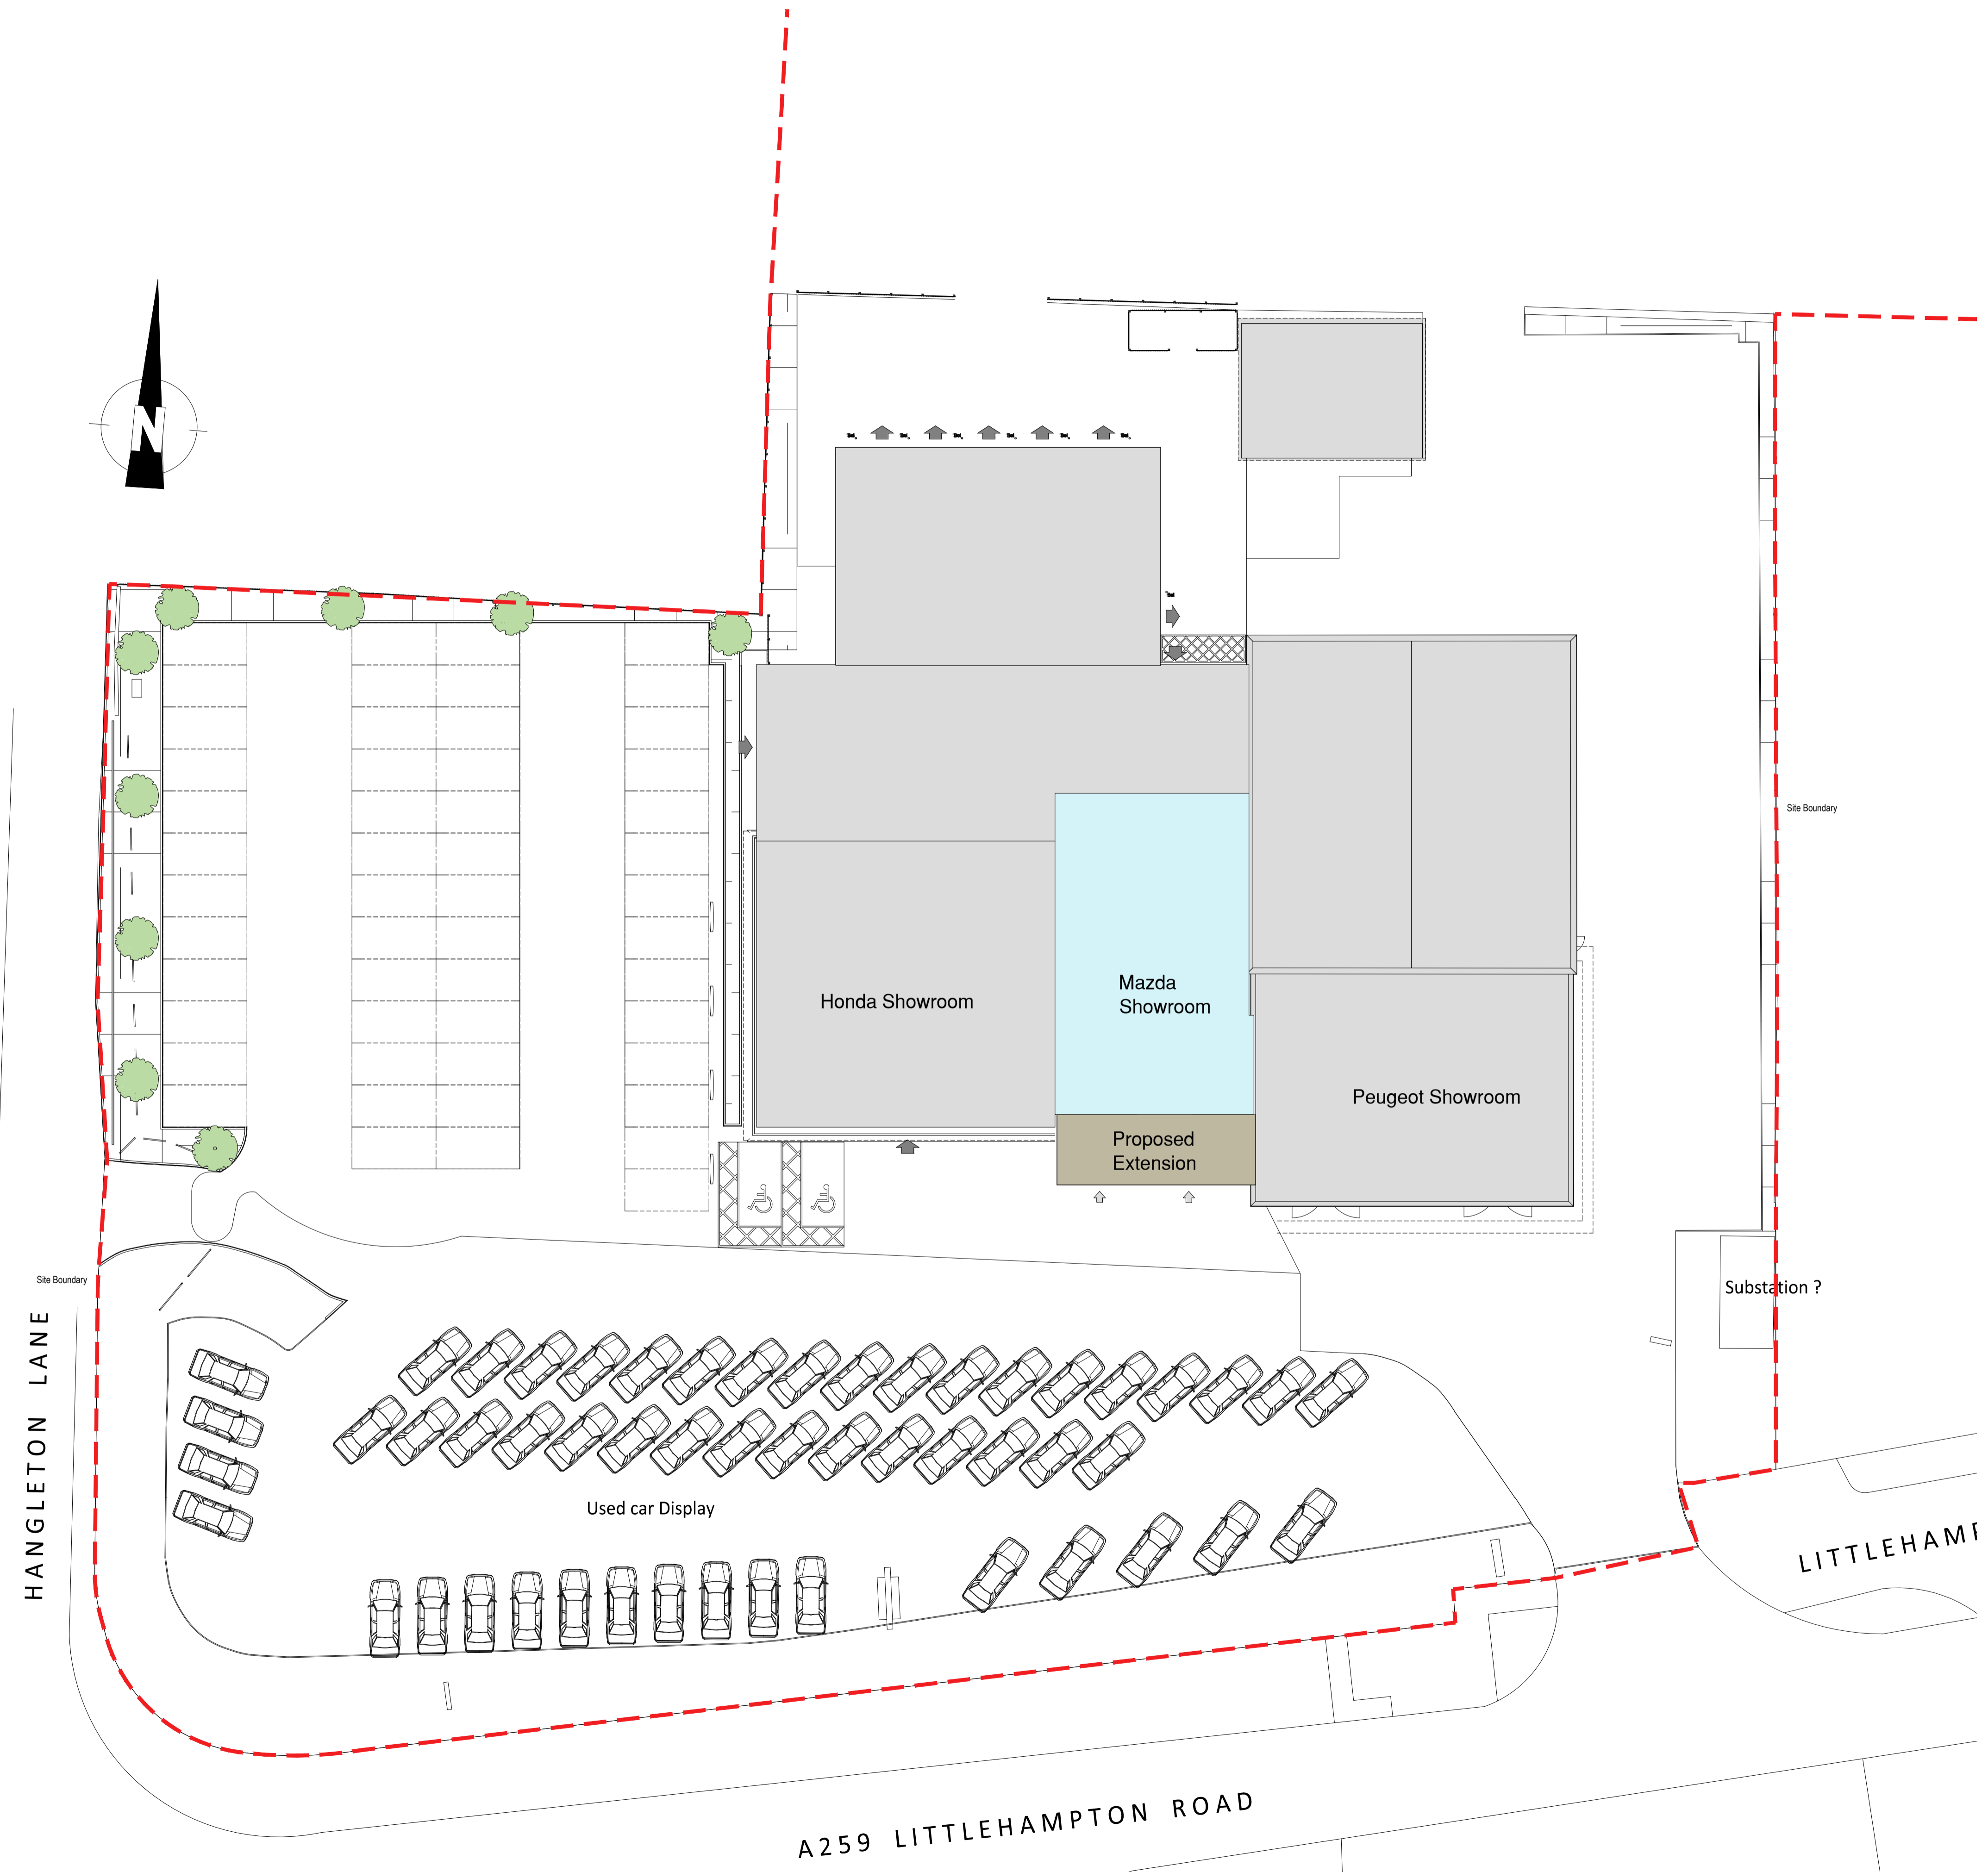


Notes  
 All dimensions are in millimeters unless noted otherwise.  
 All dimensions to be checked on site.  
 The design shown on this drawing is the property of WDS and is not to be used or the drawing copied, communicated or disclosed, in whole or in part, except in accordance with a contract, licence or agreement in writing with WDS Ltd.

Revision Notes:  
 A 26.09.25 Disabled parking spaces relocated KW

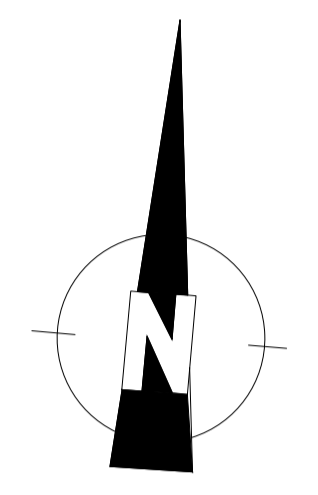

Client	Yeomans
Date	August 2025
Scale	1:200 @ A1
Project	Proposed Mazda, Littlehampton Road, Ferring, Worthing, BN12 6PB
Drawing Title	Proposed Site Plan
Drawing No.	G002-10
Rev.	A

**DESIGN SOLUTIONS**

Commer House  
 Tadcaster Enterprise Park  
 Station Road  
 Tadcaster LS24 99F

M. 07974 936313  
 T. 01937 222133  
 E. keith@wdsignsolutions.co.uk

HANGLETON LANE

LITTLEHAMPTON ROAD

A259 LITTLEHAMPTON ROAD

Used car Display

Honda Showroom

Mazda Showroom

Peugeot Showroom

Proposed Extension

Substation ?

Site Boundary

Site Boundary