

APARTMENT TYPE 4

9 units

AWLG Character Area -
Neighbourhood Park

PLOT NUMBERS:

223 - 231

APARTMENTS:

AT 4.7 (2B4P M4(1))	70.6 sq.m / 760 sq.ft
AT 4.8 (1B2P M4(1))	53.1 sq.m / 572 sq.ft
AT 4.9 (2B4P M4(1))	74.2 sq.m / 799 sq.ft

NOTES:

Please refer to materials plan for external wall and roof finish materials on an plot by plot basis.

OG = obscure glazing


Built-in wardrobe additional storage areas is the area in excess of 0.72sqm in a double bedroom and 0.36sqm in a single bedroom.

Elev 4/P011

Elev 1/P010

Elev 2/P010

Elev 3/P011

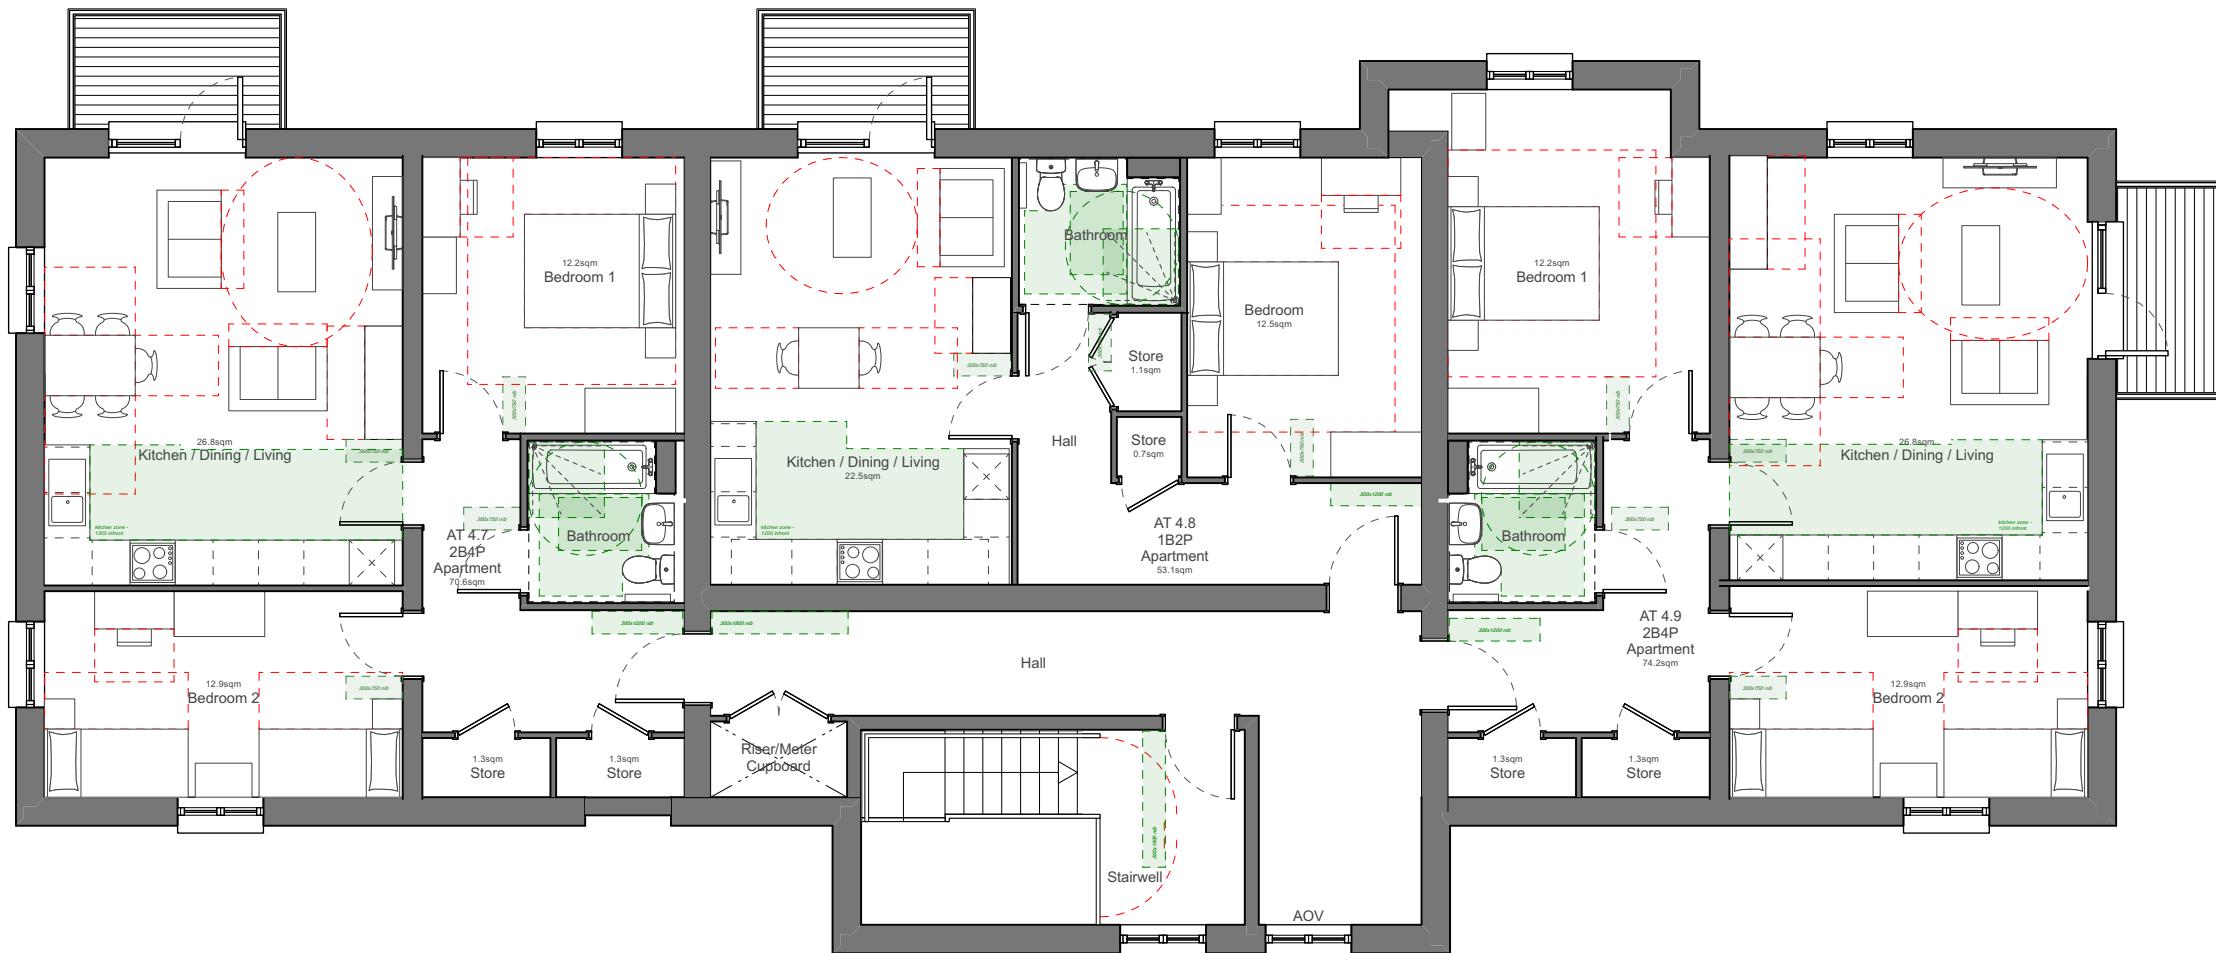

03 Proposed Second Floor Plan
Scale: 1:100