

# APARTMENT TYPE 4

9 units

AWLG Character Area -  
Neighbourhood Park

PLOT NUMBERS:

223 - 231

## APARTMENTS:

AT 4.1 (1B2P M4(1)) 50.3 sq.m / 541 sq.ft  
AT 4.2 (1B2P M4(1)) 53.1 sq.m / 572 sq.ft  
AT 4.3 (1B2P M4(1)) 50.3 sq.m / 541 sq.ft

## NOTES:

Please refer to materials plan for external wall and roof finish materials on an plot by plot basis.

OG = obscure glazing


Built-in wardrobe additional storage areas is the area in excess of 0.72sqm in a double bedroom and 0.36sqm in a single bedroom.

Elev 4/P011

Elev 1/P010

Elev 2/P010

Elev 3/P011

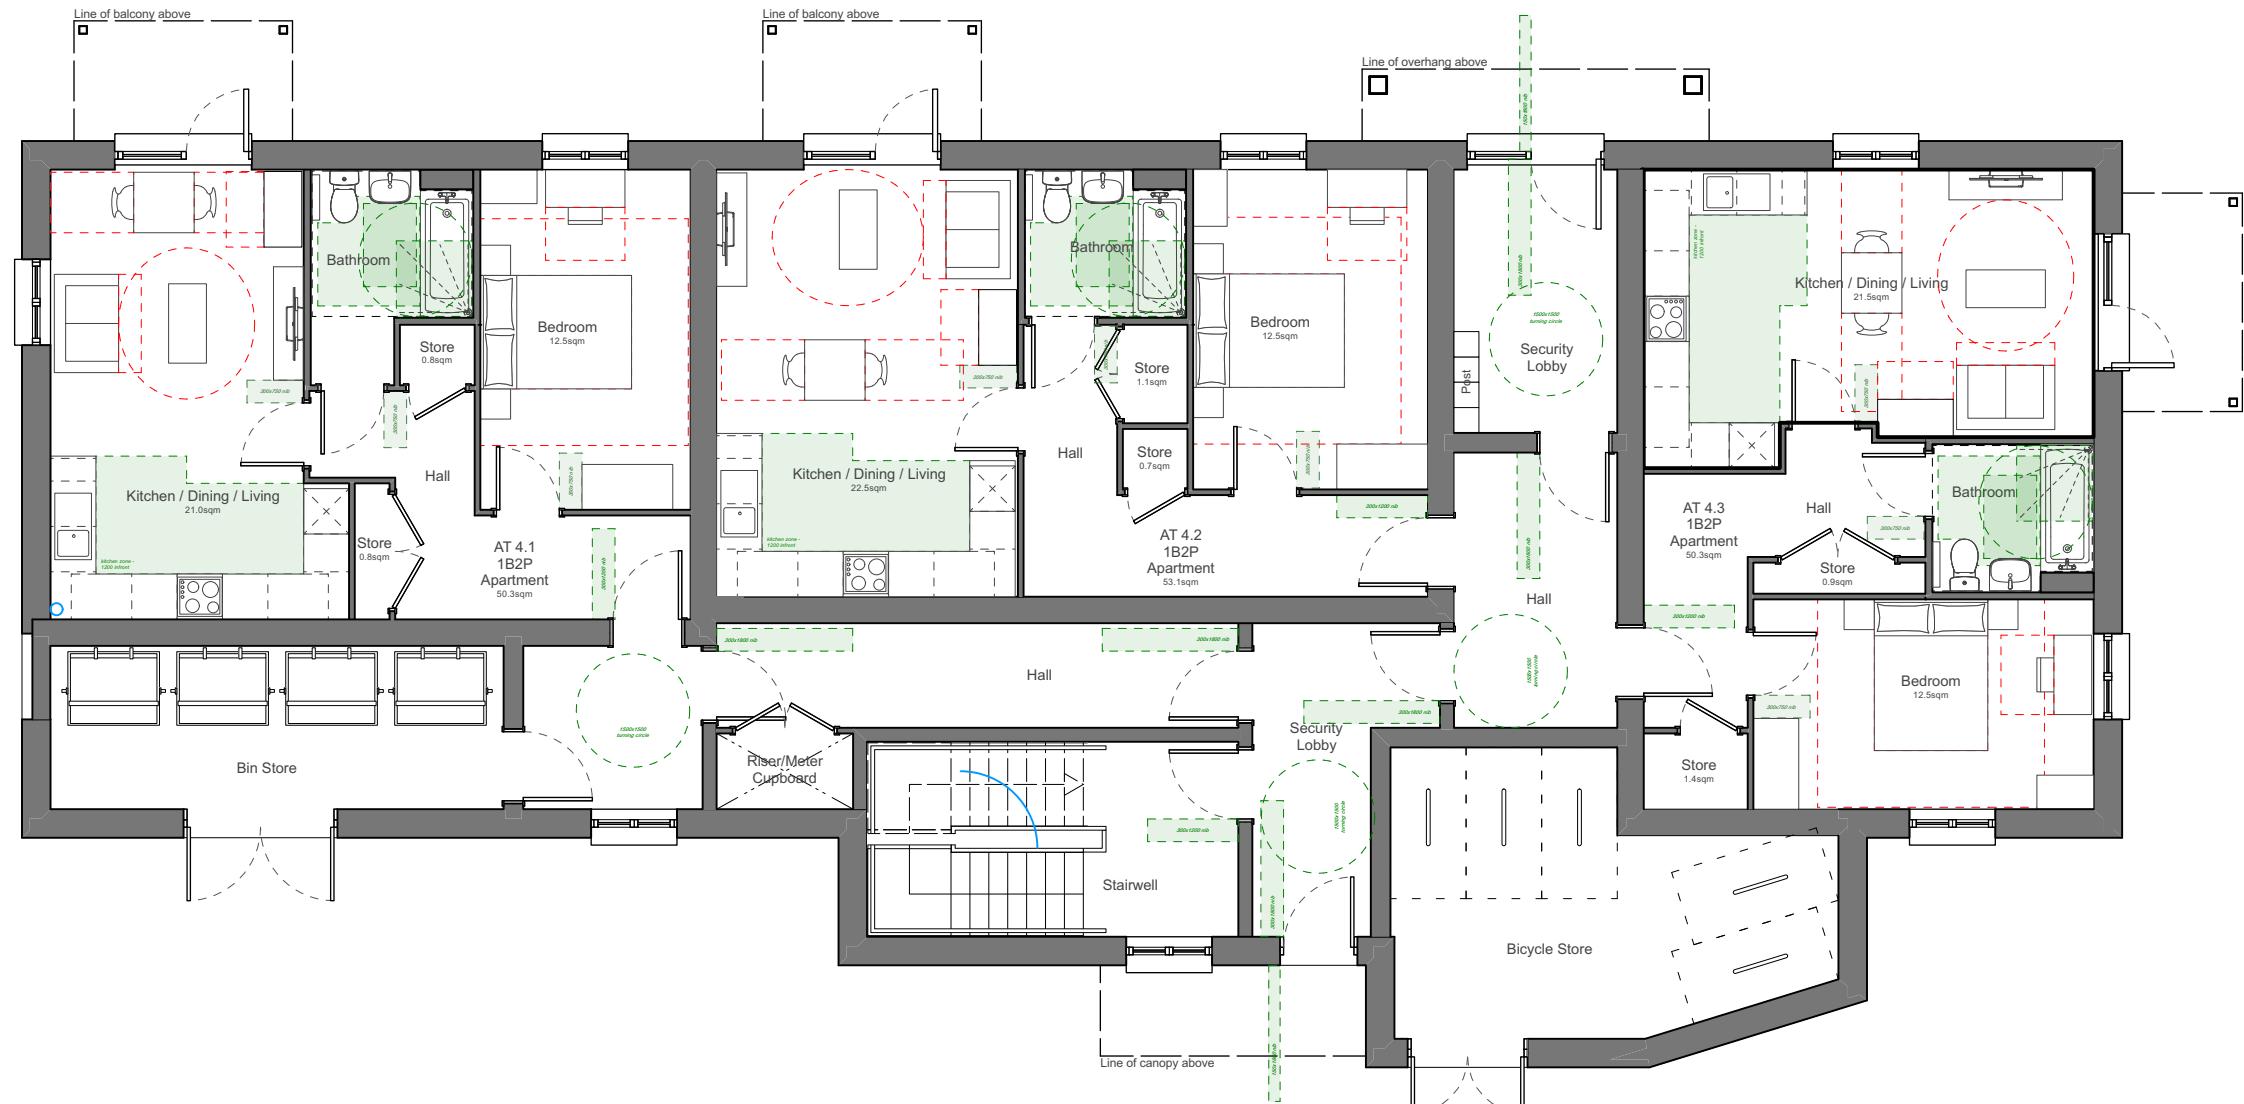

01 Proposed Ground Floor Plan  
Scale: 1:100