

## APARTMENT TYPE 3

9 units

Arun Way (South) Character Area

PLOT NUMBERS:  
135 - 143  
291 - 299  
319 - 327

### APARTMENTS:


AT 3.4 (1B2P M4(1))	50.3 sq.m / 541 sq.ft
AT 3.5 (2B4P M4(1))	70.6 sq.m / 760 sq.ft
AT 3.6 (2B3P M4(1))	62.1 sq.m / 668 sq.ft

### NOTES:

Please refer to materials plan for external wall and roof finish materials on an plot by plot basis.

OG = obscure glazing

Built-in wardrobe additional storage areas is the area in excess of 0.72sqm in a double bedroom and 0.36sqm in a single bedroom.

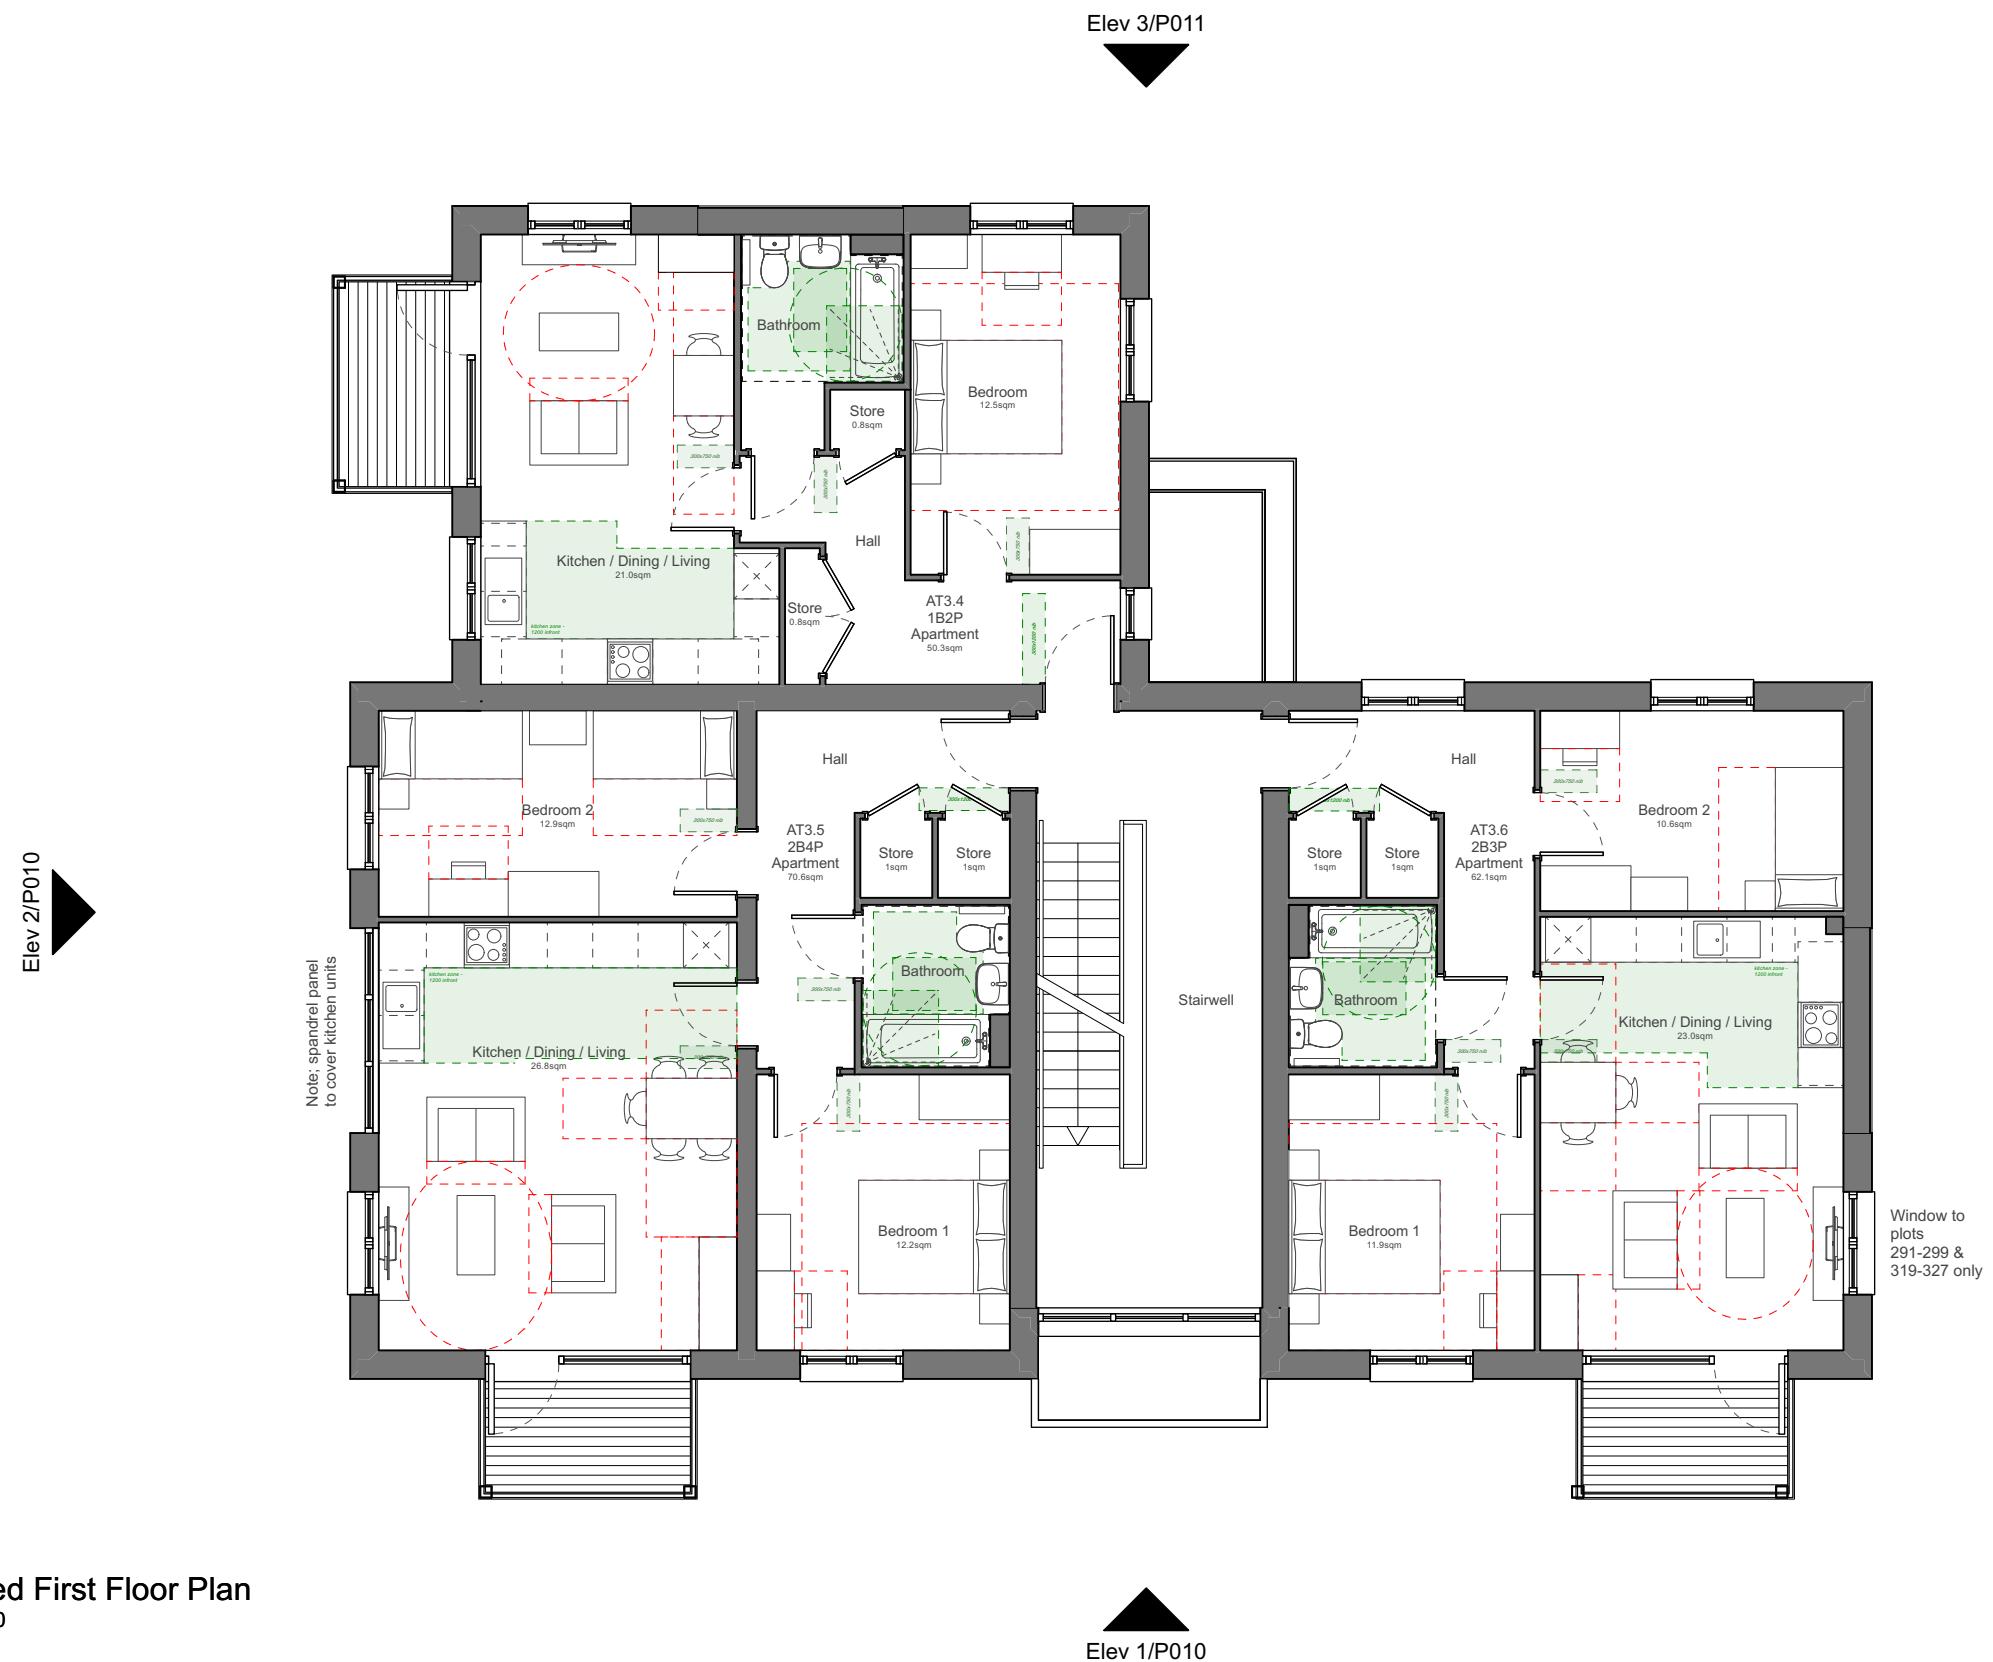

**02** Proposed First Floor Plan  
Scale: 1:100