

APARTMENT TYPE 3

9 units

Arun Way (South) Character Area

PLOT NUMBERS:

135 - 143

291 - 299

319 - 327

APARTMENTS:

AT 3.1 (1B2P M4(1)) 50.3 sq.m / 541 sq.ft

AT 3.2 (2B4P M4(1)) 70.6 sq.m / 760 sq.ft


AT 3.3 (1B2P M4(3)) 62.1 sq.m / 668 sq.ft

NOTES:

Please refer to materials plan for external wall and roof finish materials on an plot by plot basis.

OG = obscure glazing

Built-in wardrobe additional storage areas is the area in excess of 0.72sqm in a double bedroom and 0.36sqm in a single bedroom.

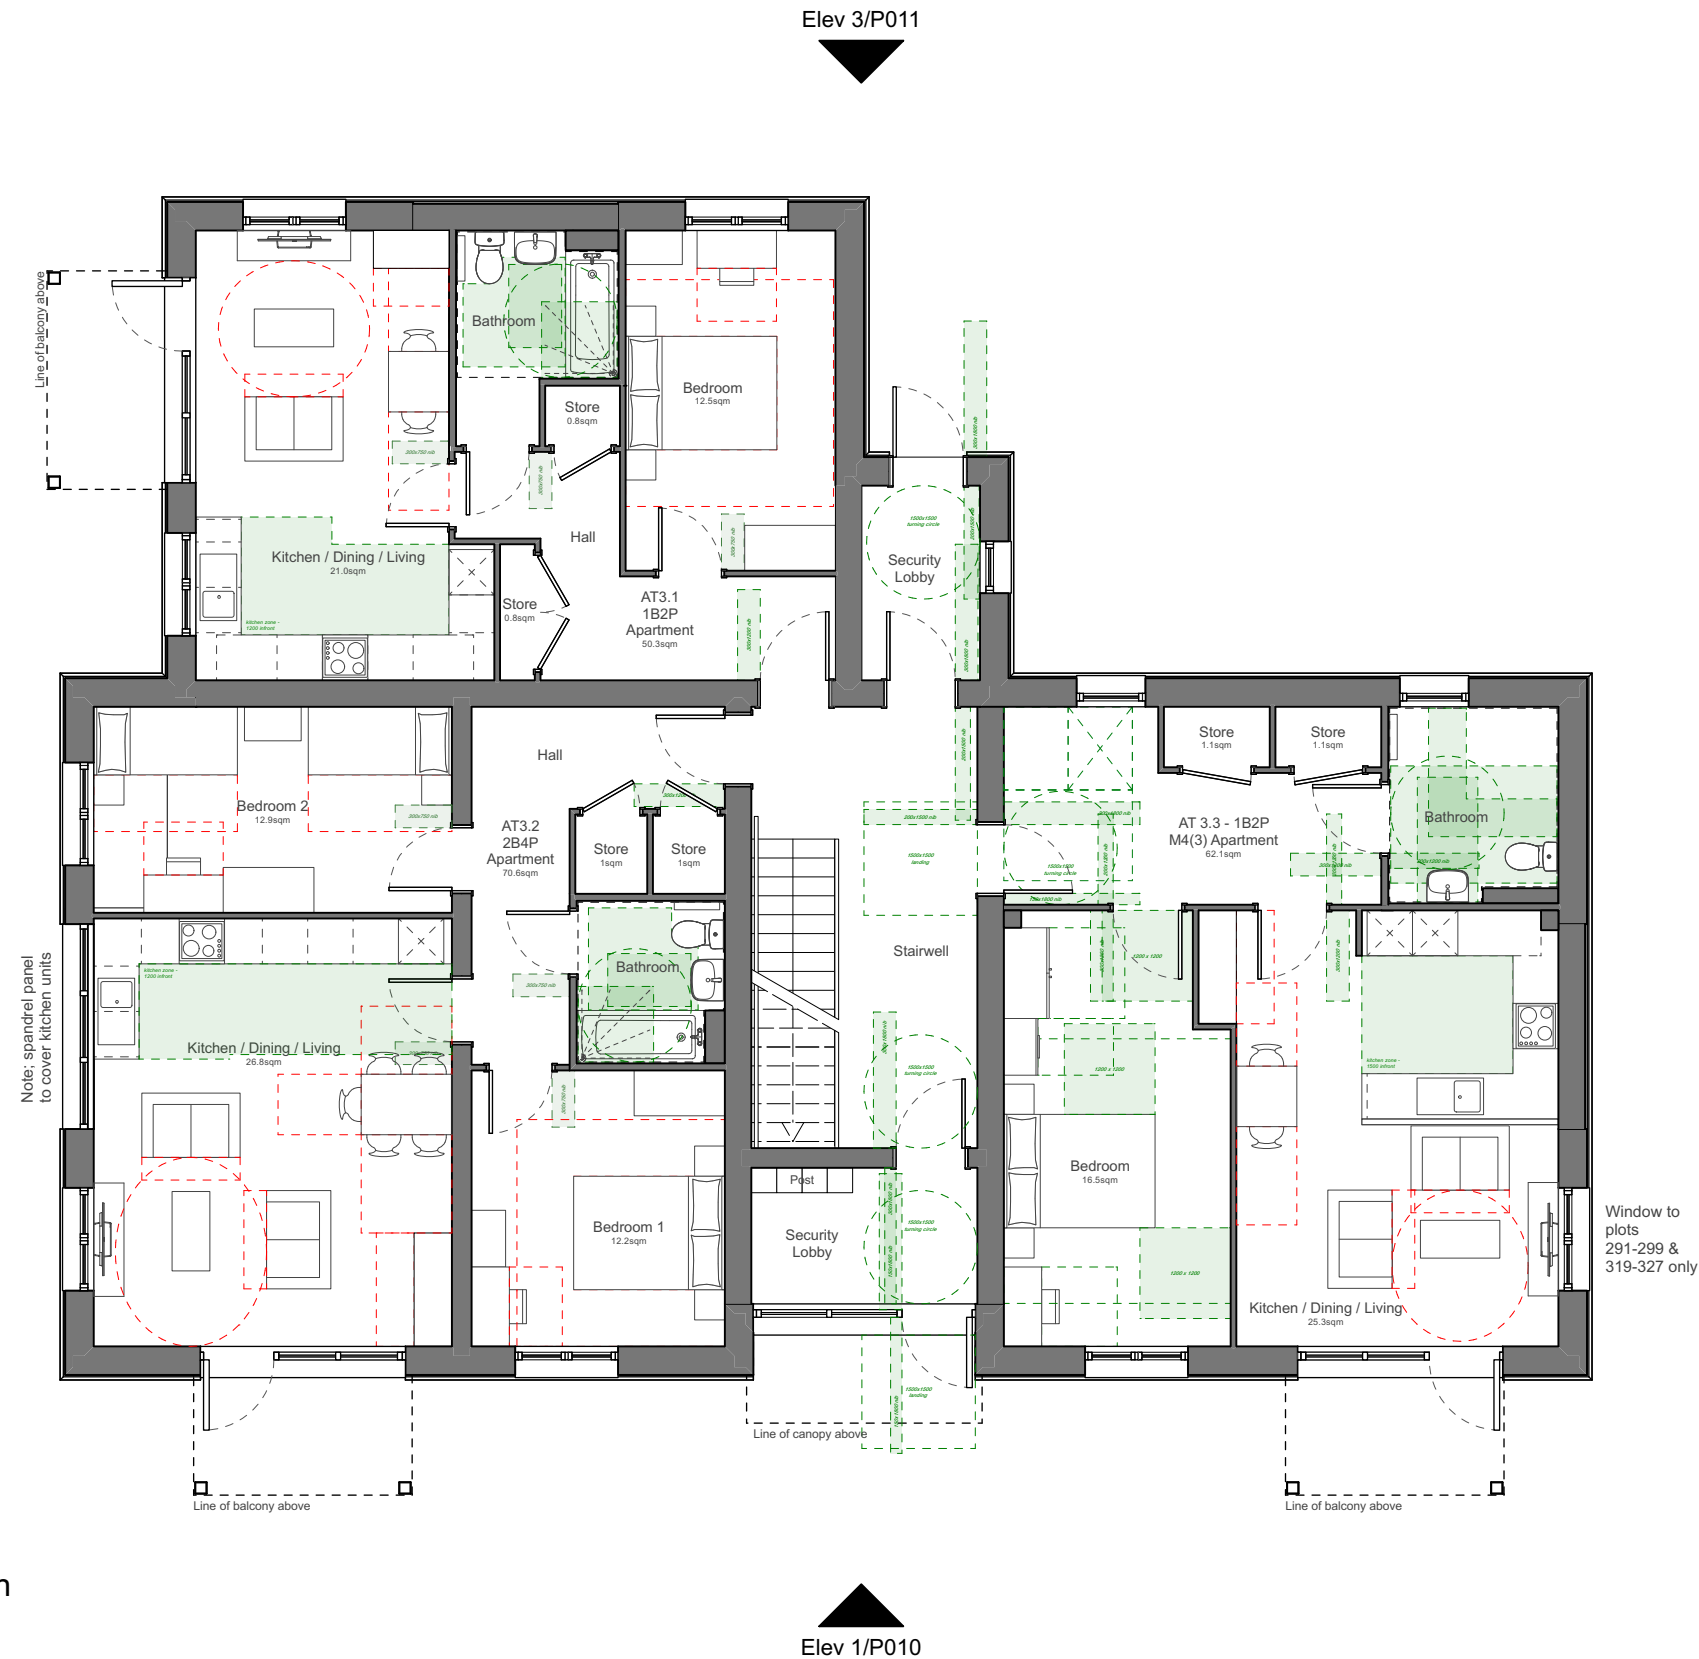

01 Proposed Ground Floor Plan

Scale: 1:100