


**APARTMENT TYPE 2**  
6 units  
Ford Lane Character Area

PLOT NUMBERS:  
176-181

APARTMENTS:  
AT 2.3 (2B4P M4(1)) 72.2 sq.m / 777 sq.ft  
AT 2.4 (2B4P M4(1)) 73.2 sq.m / 788 sq.ft

NOTES:  
Please refer to materials plan for external wall and roof finish materials on an plot by plot basis.  
OG = obscure glazing  
Built-in wardrobe additional storage areas is the area in excess of 0.72sqm in a double bedroom and 0.36sqm in a single bedroom.

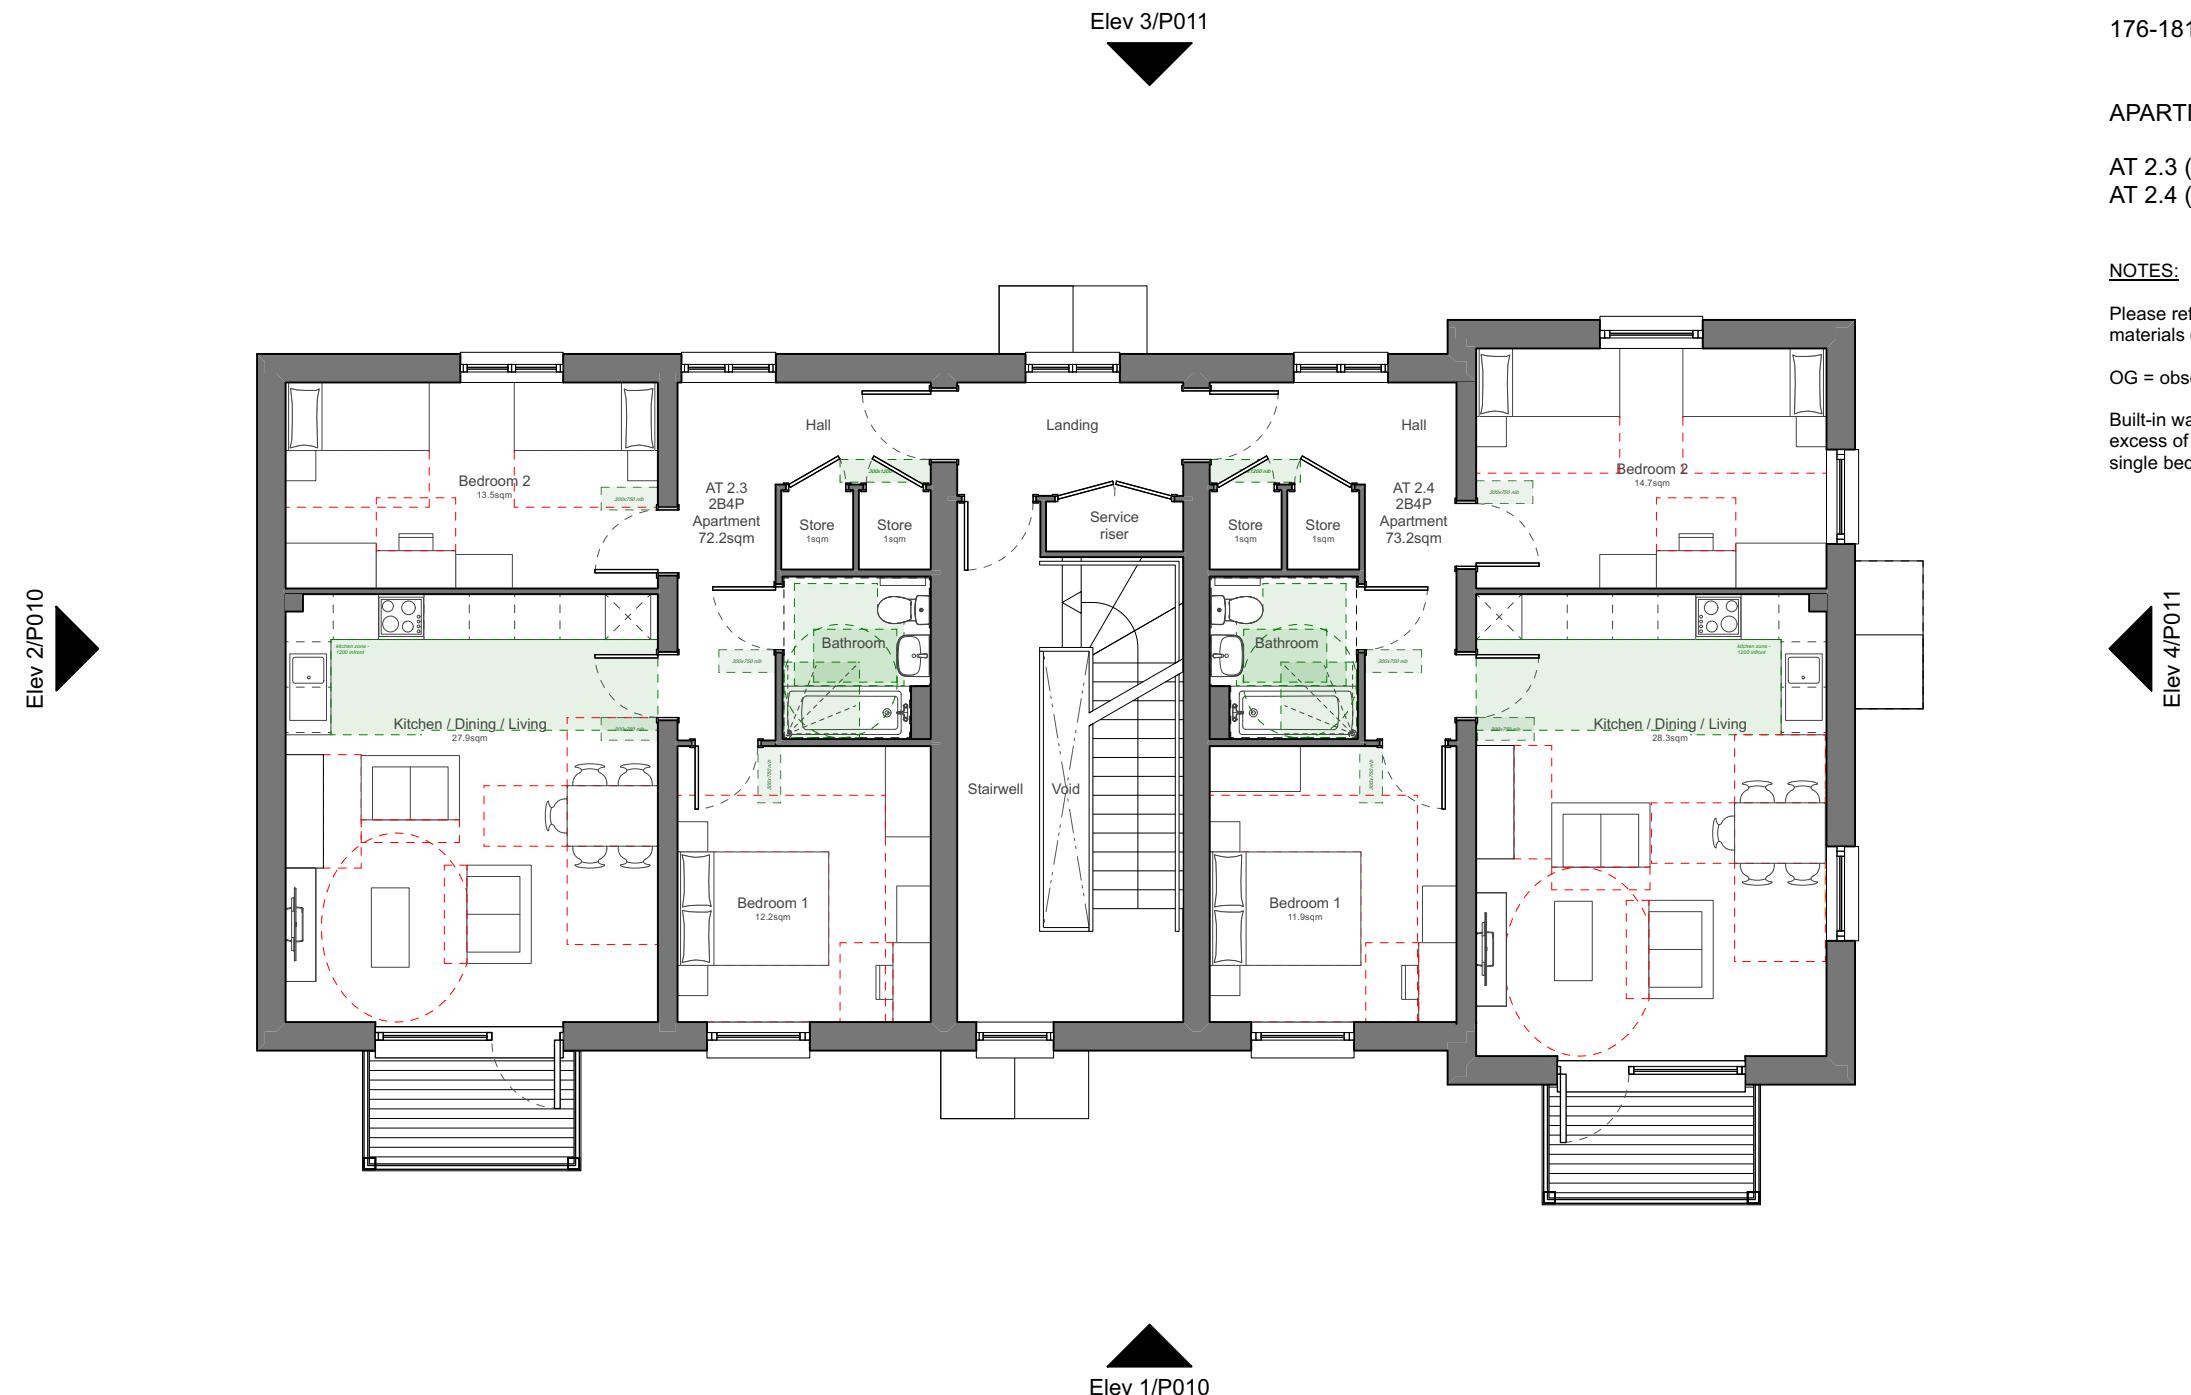

**02** Proposed First Floor Plan  
Scale: 1:100