

APARTMENT TYPE 2

6 units

Ford Lane Character Area

PLOT NUMBERS:

176-181

APARTMENTS:


AT 2.1 (1B2P M4(1)) 54.6 sq.m / 588 sq.ft
AT 2.2 (2B3P M4(1)) 62.1 sq.m / 668 sq.ft

NOTES:

Please refer to materials plan for external wall and roof finish materials on an plot by plot basis.

OG = obscure glazing

Built-in wardrobe additional storage areas is the area in excess of 0.72sqm in a double bedroom and 0.36sqm in a single bedroom.

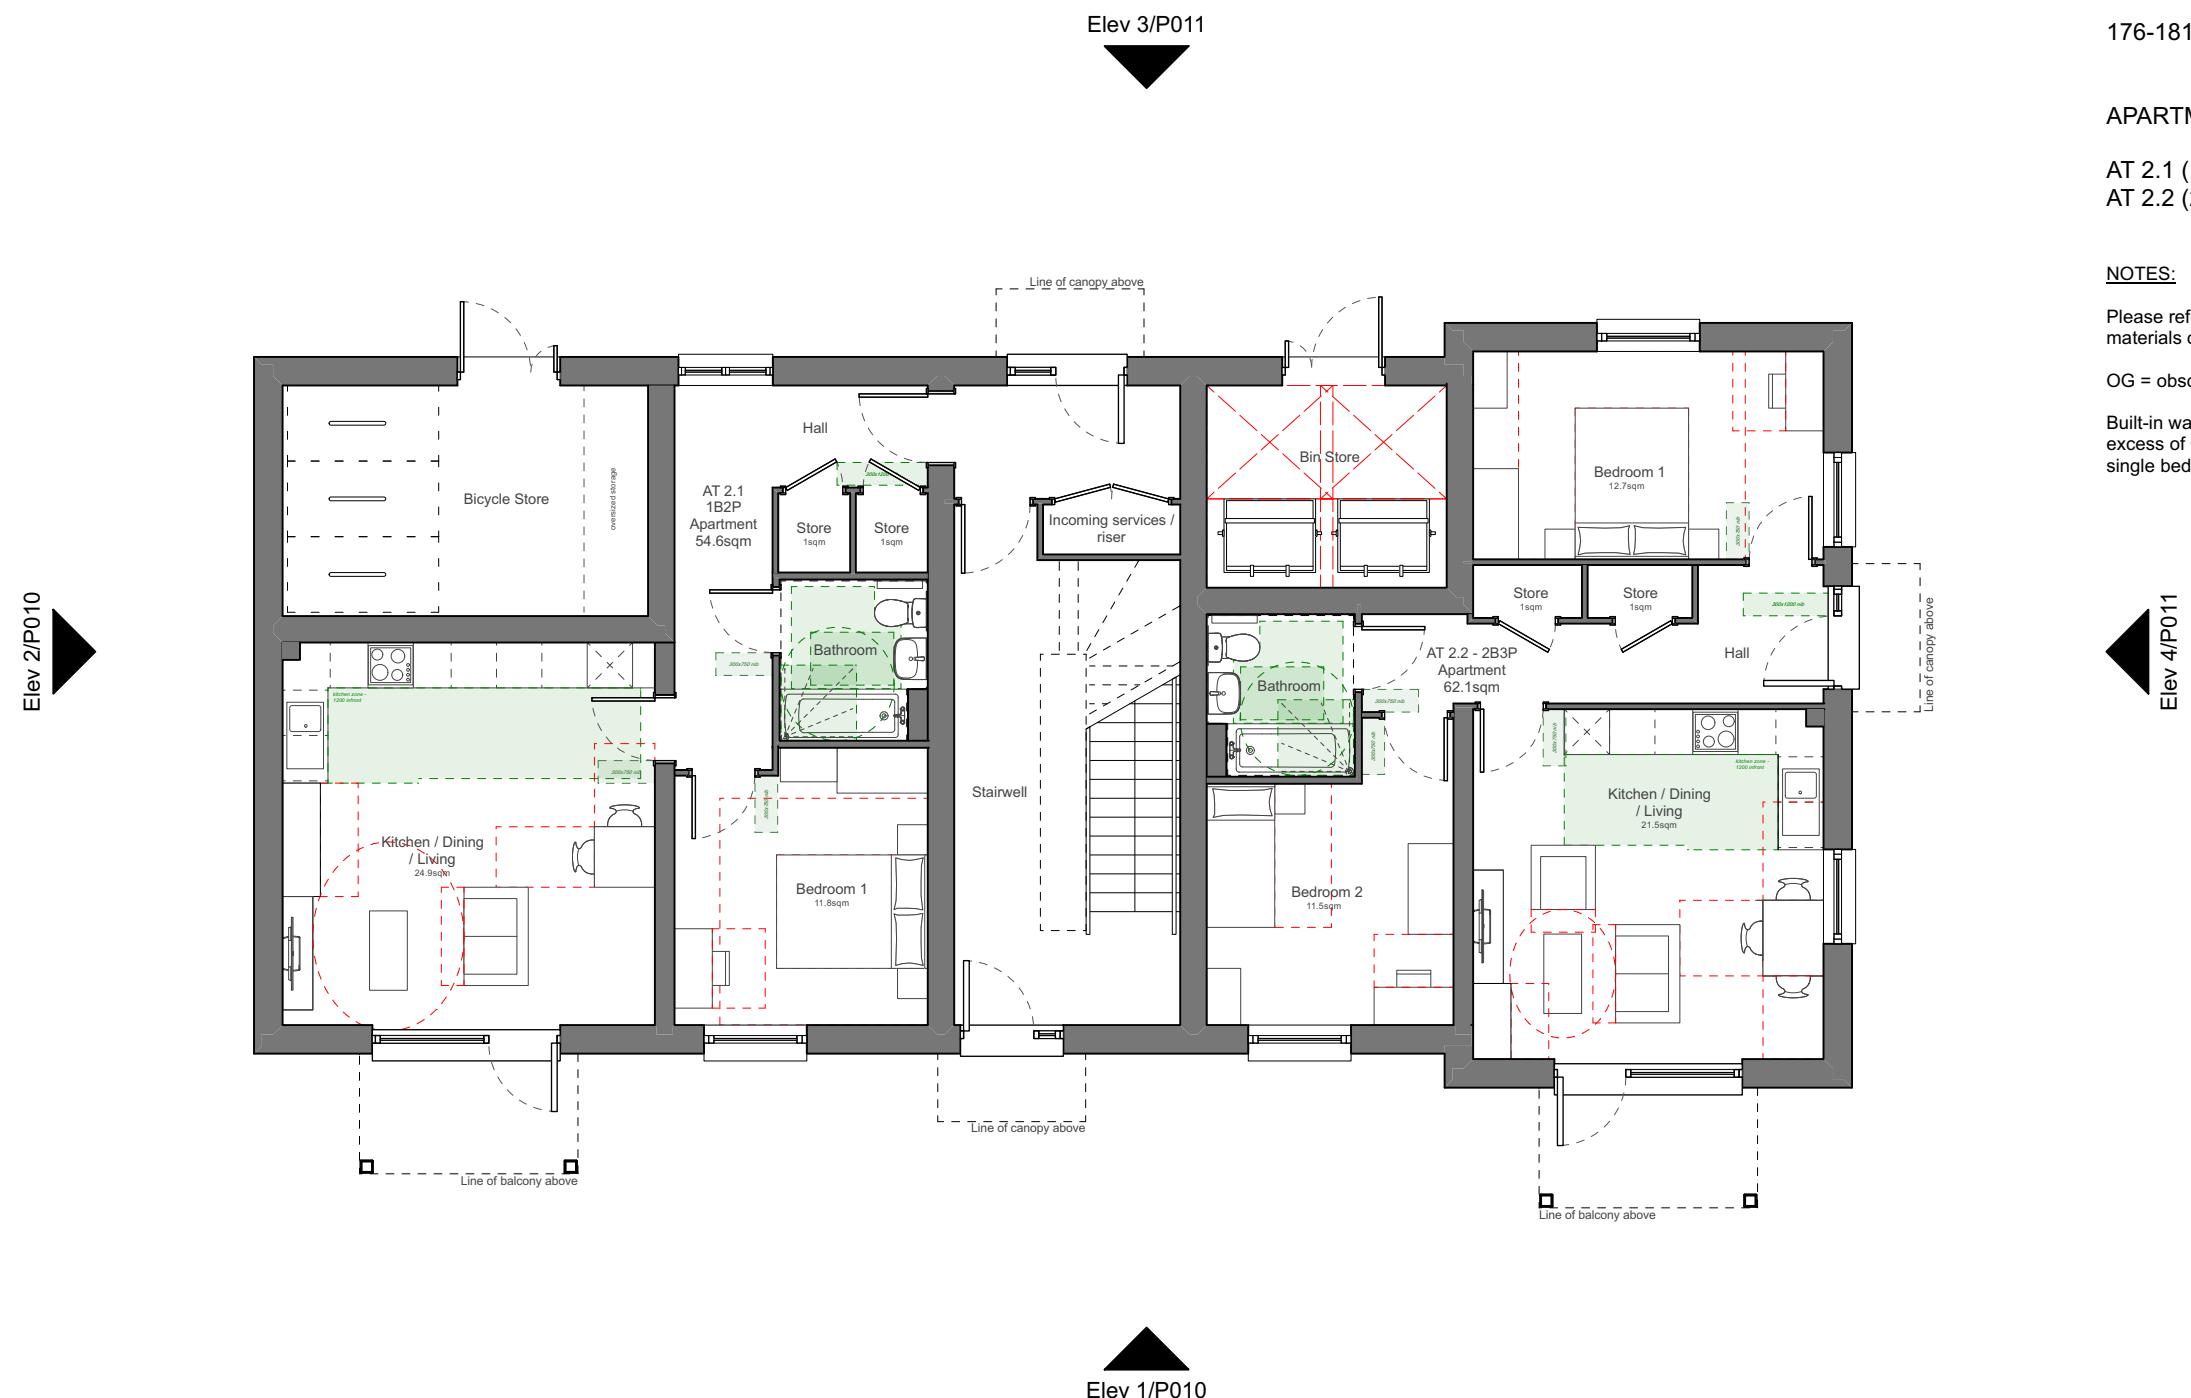

01 Proposed Ground Floor Plan
Scale: 1:100