

Elev 3/P011

APARTMENT TYPE 1

9 units

Arun Way & Landings Green
Character Area

PLOT NUMBERS:

84 - 92
209 - 217

APARTMENTS:


AT 1.1 (1B2P M4(1)) 55.4 sq.m / 596 sq.ft
AT 1.2 (2B4P M4(1)) 70.2 sq.m / 756 sq.ft
AT 1.3 (1B2P M4(3)) 61.2 sq.m / 659 sq.ft

NOTES:

Please refer to materials plan for external wall and roof finish materials on an plot by plot basis.

OG = obscure glazing

Built-in wardrobe additional storage areas is the area in excess of 0.72sqm in a double bedroom and 0.36sqm in a single bedroom.

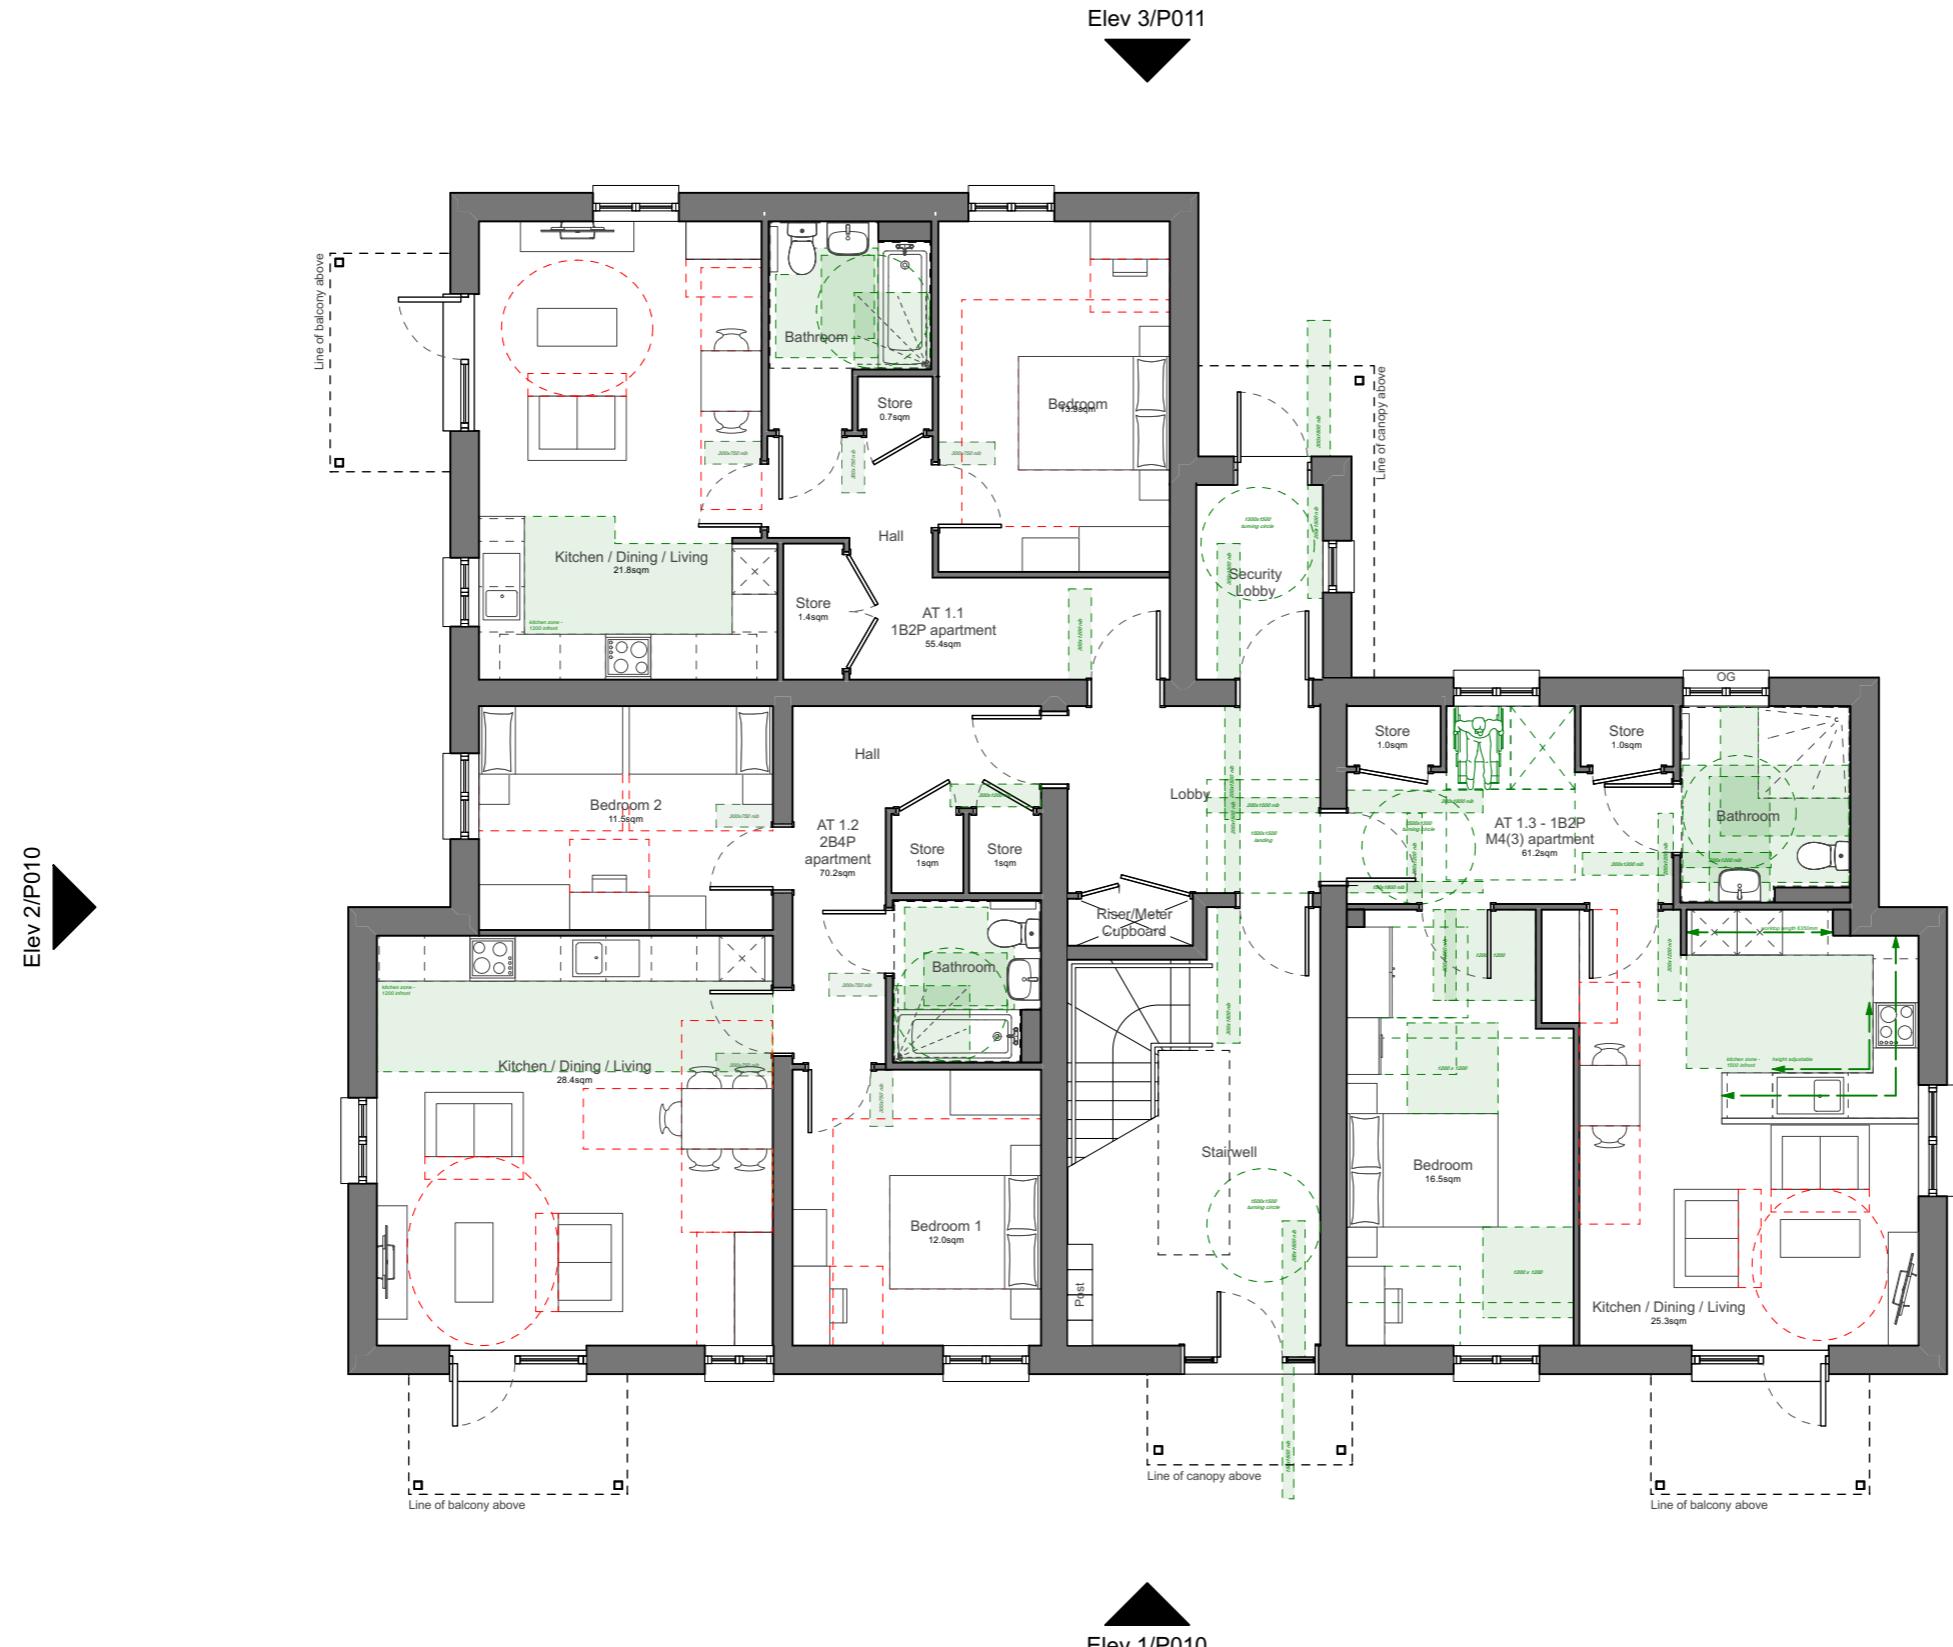

01 Proposed Ground Floor Plan
Scale: 1:100