

APARTMENT TYPE 2

6 units

Ford Lane Character Area

PLOT NUMBERS:

178 - 183

APARTMENTS:


AT 2.1 (1B2P M4(3)) 62.1 sq.m / 668 sq.ft
AT 2.2 (2B4P M4(1)) 73.2 sq.m / 788 sq.ft

NOTES:

Please refer to materials plan for external wall and roof finish materials on a plot by plot basis.

OG = obscure glazing

Built-in wardrobe additional storage areas is the area in excess of 0.72sqm in a double bedroom and 0.36sqm in a single bedroom.

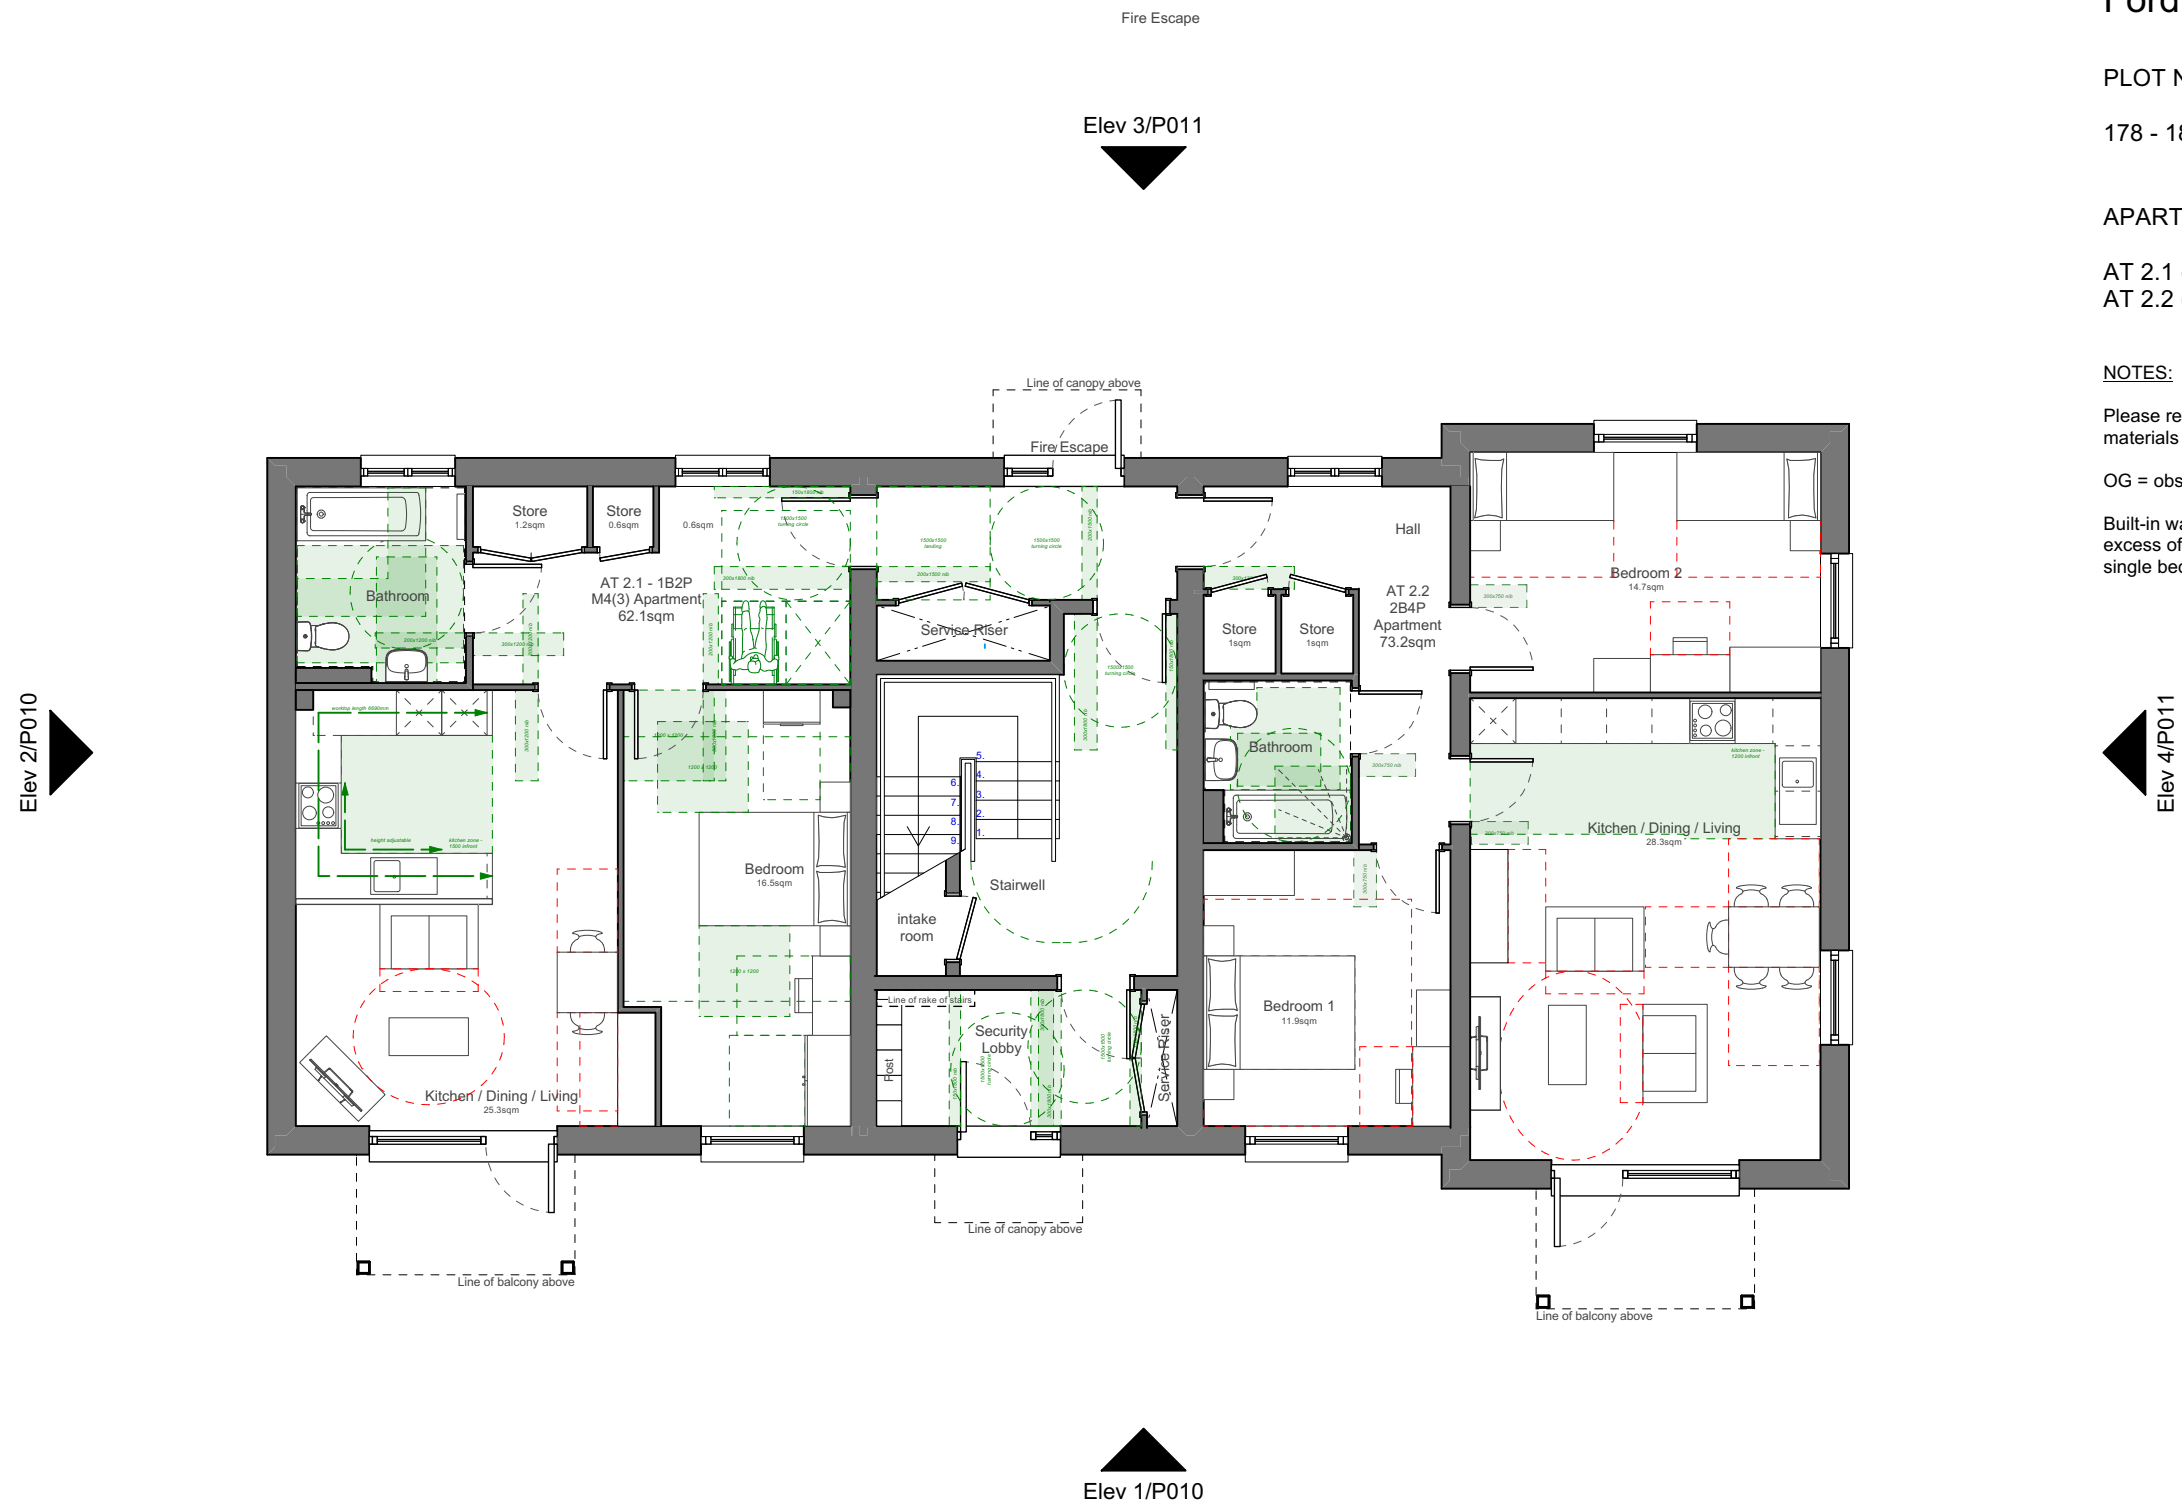

01 Proposed Ground Floor Plan

Scale: 1:100

B 09/12/2024 Update following officer comments
A 09/12/2024 Preliminary issue - layout & facade revisions

DF
dOb