

APARTMENT TYPE 1

9 units

Arun Way & Landings Green
Character Area

PLOT NUMBERS:

84 - 92
211 - 219

APARTMENTS:


AT 1.4 (1B2P M4(1)) 50.3 sq.m / 541 sq.ft
AT 1.5 (2B3P M4(1)) 62.1 sq.m / 668 sq.ft
AT 1.6 (2B3P M4(1)) 62.1 sq.m / 668 sq.ft

NOTES:

Please refer to materials plan for external wall and roof finish materials on an plot by plot basis.

OG = obscure glazing

Built-in wardrobe additional storage areas is the area in excess of 0.72sqm in a double bedroom and 0.36sqm in a single bedroom.

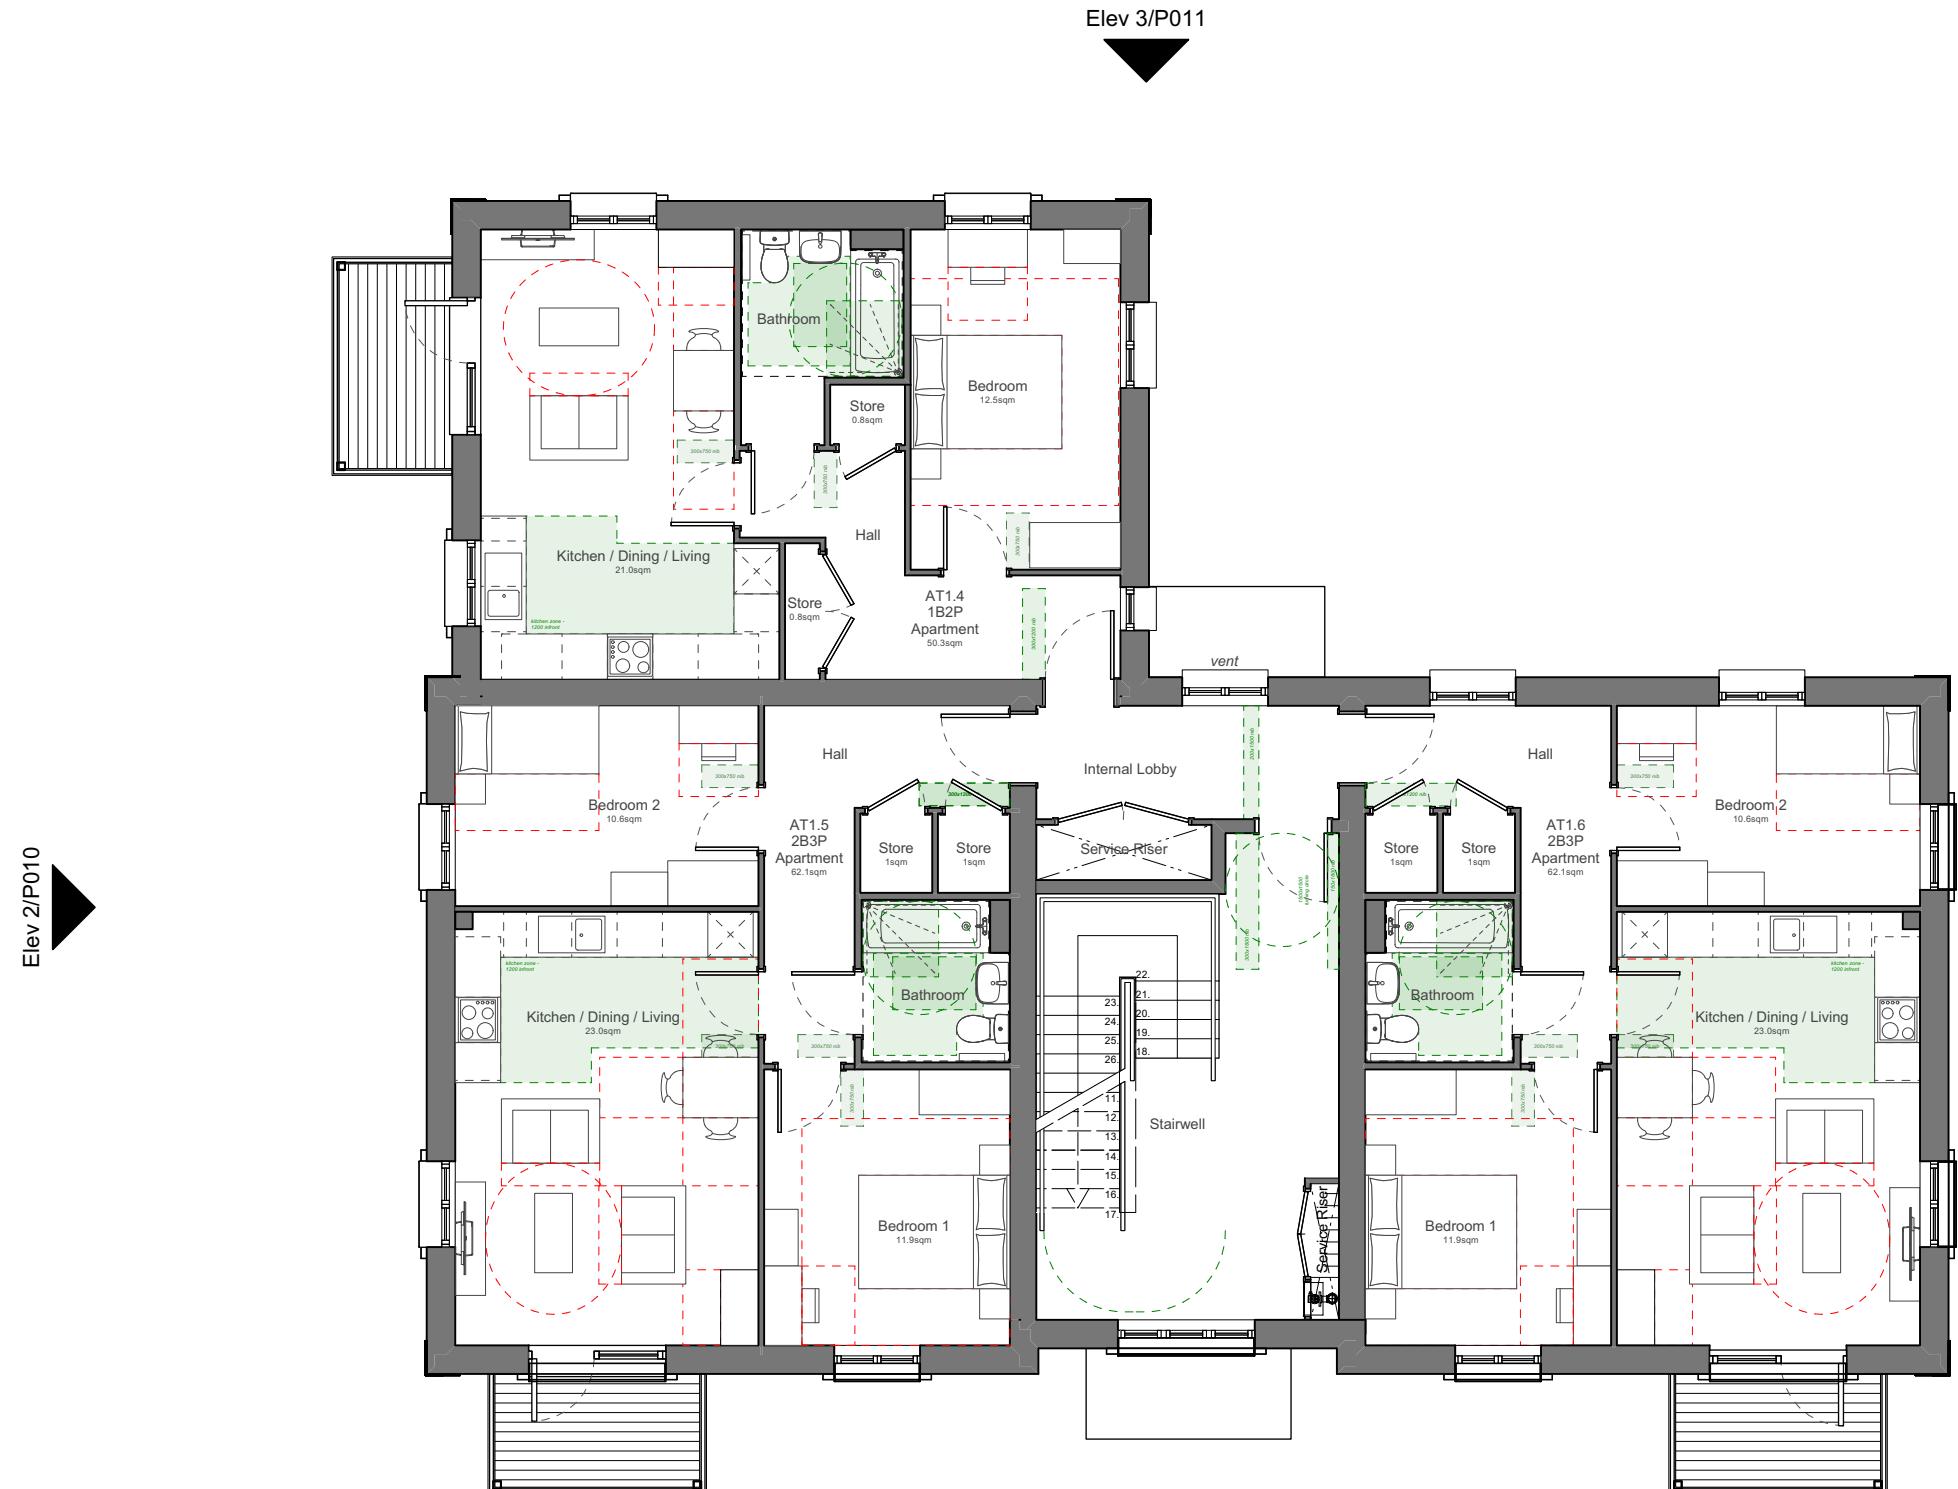

02 Proposed First Floor Plan
Scale: 1:100

Elev 1/P010

C 30/01/2025

B 09/12/2024 Update following officer comments

A 29/11/2024 Preliminary issue - layout & facade revisions

DF

DF

CS