

# APARTMENT TYPE 2

6 units

Ford Lane Character Area

PLOT NUMBERS:

178 - 183

APARTMENTS:


AT 2.5 (2B3P M4(1)) 62.1 sq.m / 668 sq.ft  
AT 2.6 (2B4P M4(1)) 73.2 sq.m / 788 sq.ft

## NOTES:

Please refer to materials plan for external wall and roof finish materials on a plot by plot basis.

OG = obscure glazing

Built-in wardrobe additional storage areas is the area in excess of 0.72sqm in a double bedroom and 0.36sqm in a single bedroom.

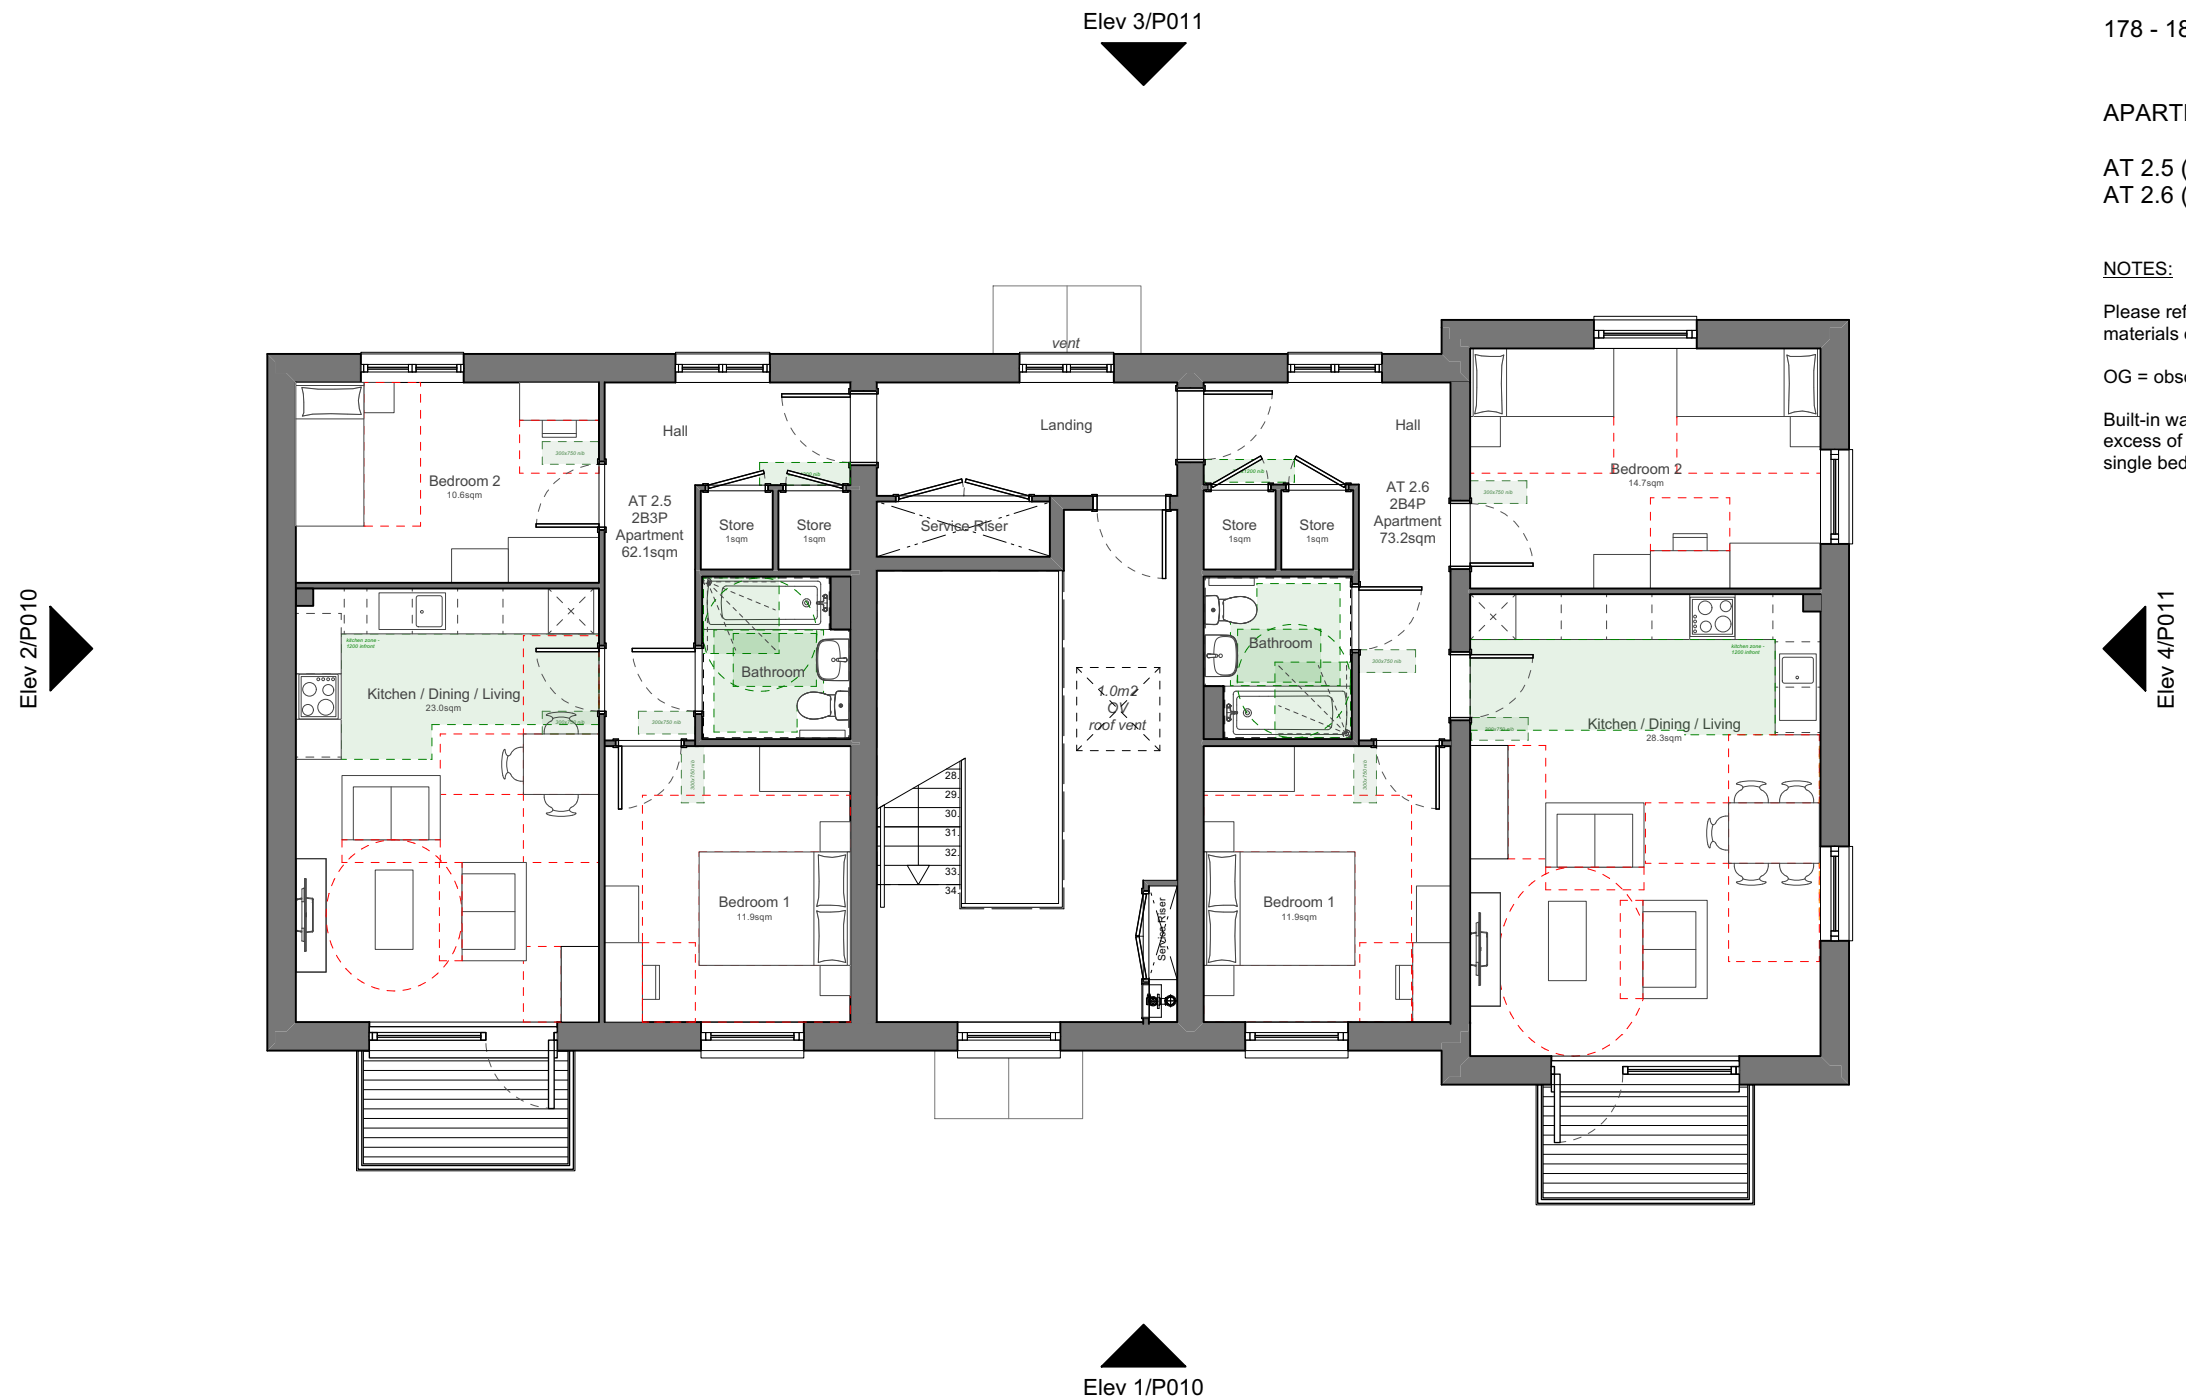

## 03 Proposed Second Floor Plan

Scale: 1:100

C 30/01/2025  
B 09/12/2024 Update following officer comments  
A 09/12/2024 Preliminary issue - layout & facade revisions

DF  
DF  
dOb