
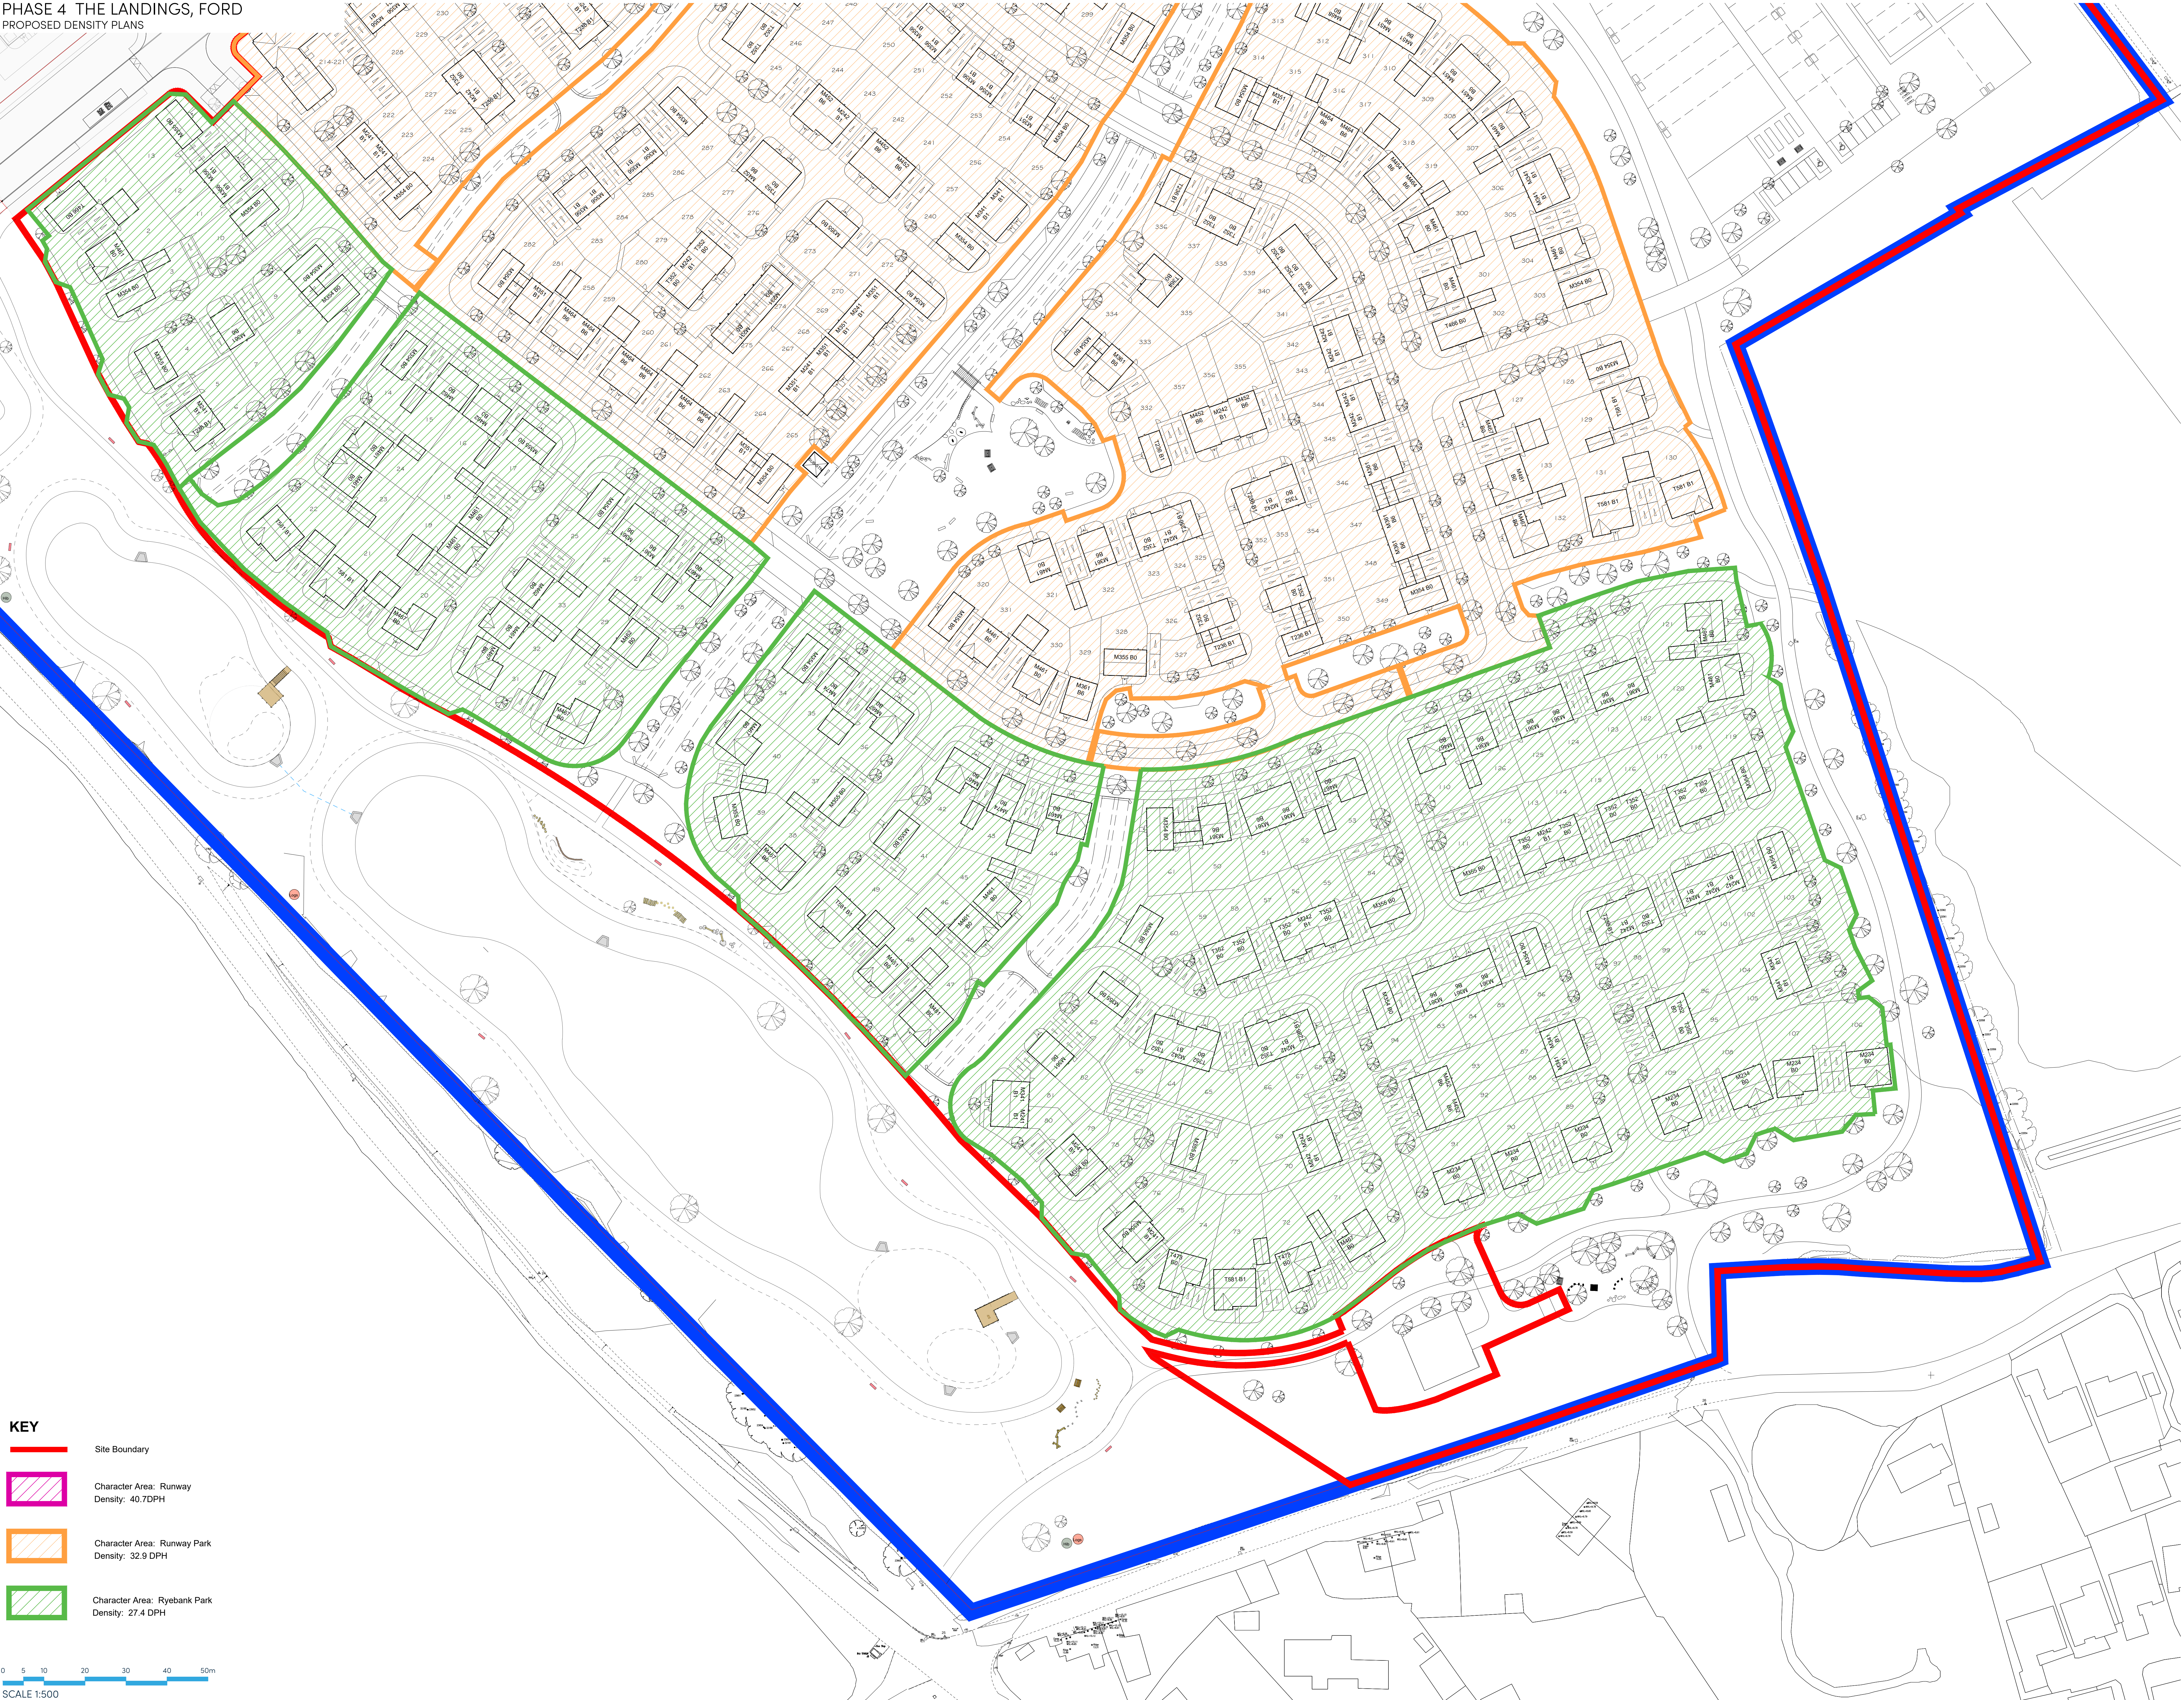


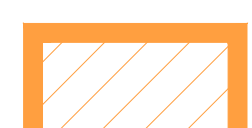

KEY

-  Site Boundary
-  Character Area: Runway
Density: 40.7DPH
-  Character Area: Runway Park
Density: 32.9 DPH
-  Character Area: Ryebank Park
Density: 27.4 DPH

B	16-08-24	Layout Updated To Nearest Site Plan Revision J	CLP
A	12-08-24	Updated to suit changes to site layout Rev H	JC
Rev	Date	Amendment	Initials

Project:
PHASE 4, THE LANDINGS
FORD, WEST SUSSEX
Client:
VISTRY, SOUTH EAST
Drawing:
PROPOSED PHASE 4 DENSITY PLAN - B

Drawing no: 22.1706.2121 Rev: B

Scale@A0: 1:500 Date: AUG 24 Drawn: YC Checked: BF

finc FINE Architects Ltd
61-63 New London Road | Chesham | Bucks | MK45 0ND
T: +44 (0)1295 933989
www.finearchitects.com
enquiries@finearchitects.com

Disclaimer: © FINE Architects Limited holds the copyright to all the information contained within this document and that without consent may be obtained before copying or using the data other than for the purpose it was originally supplied.
All dimensions and measurements to be checked on site.
Do not scale from this drawing. This drawing is to be printed in colour.

PLANNING