
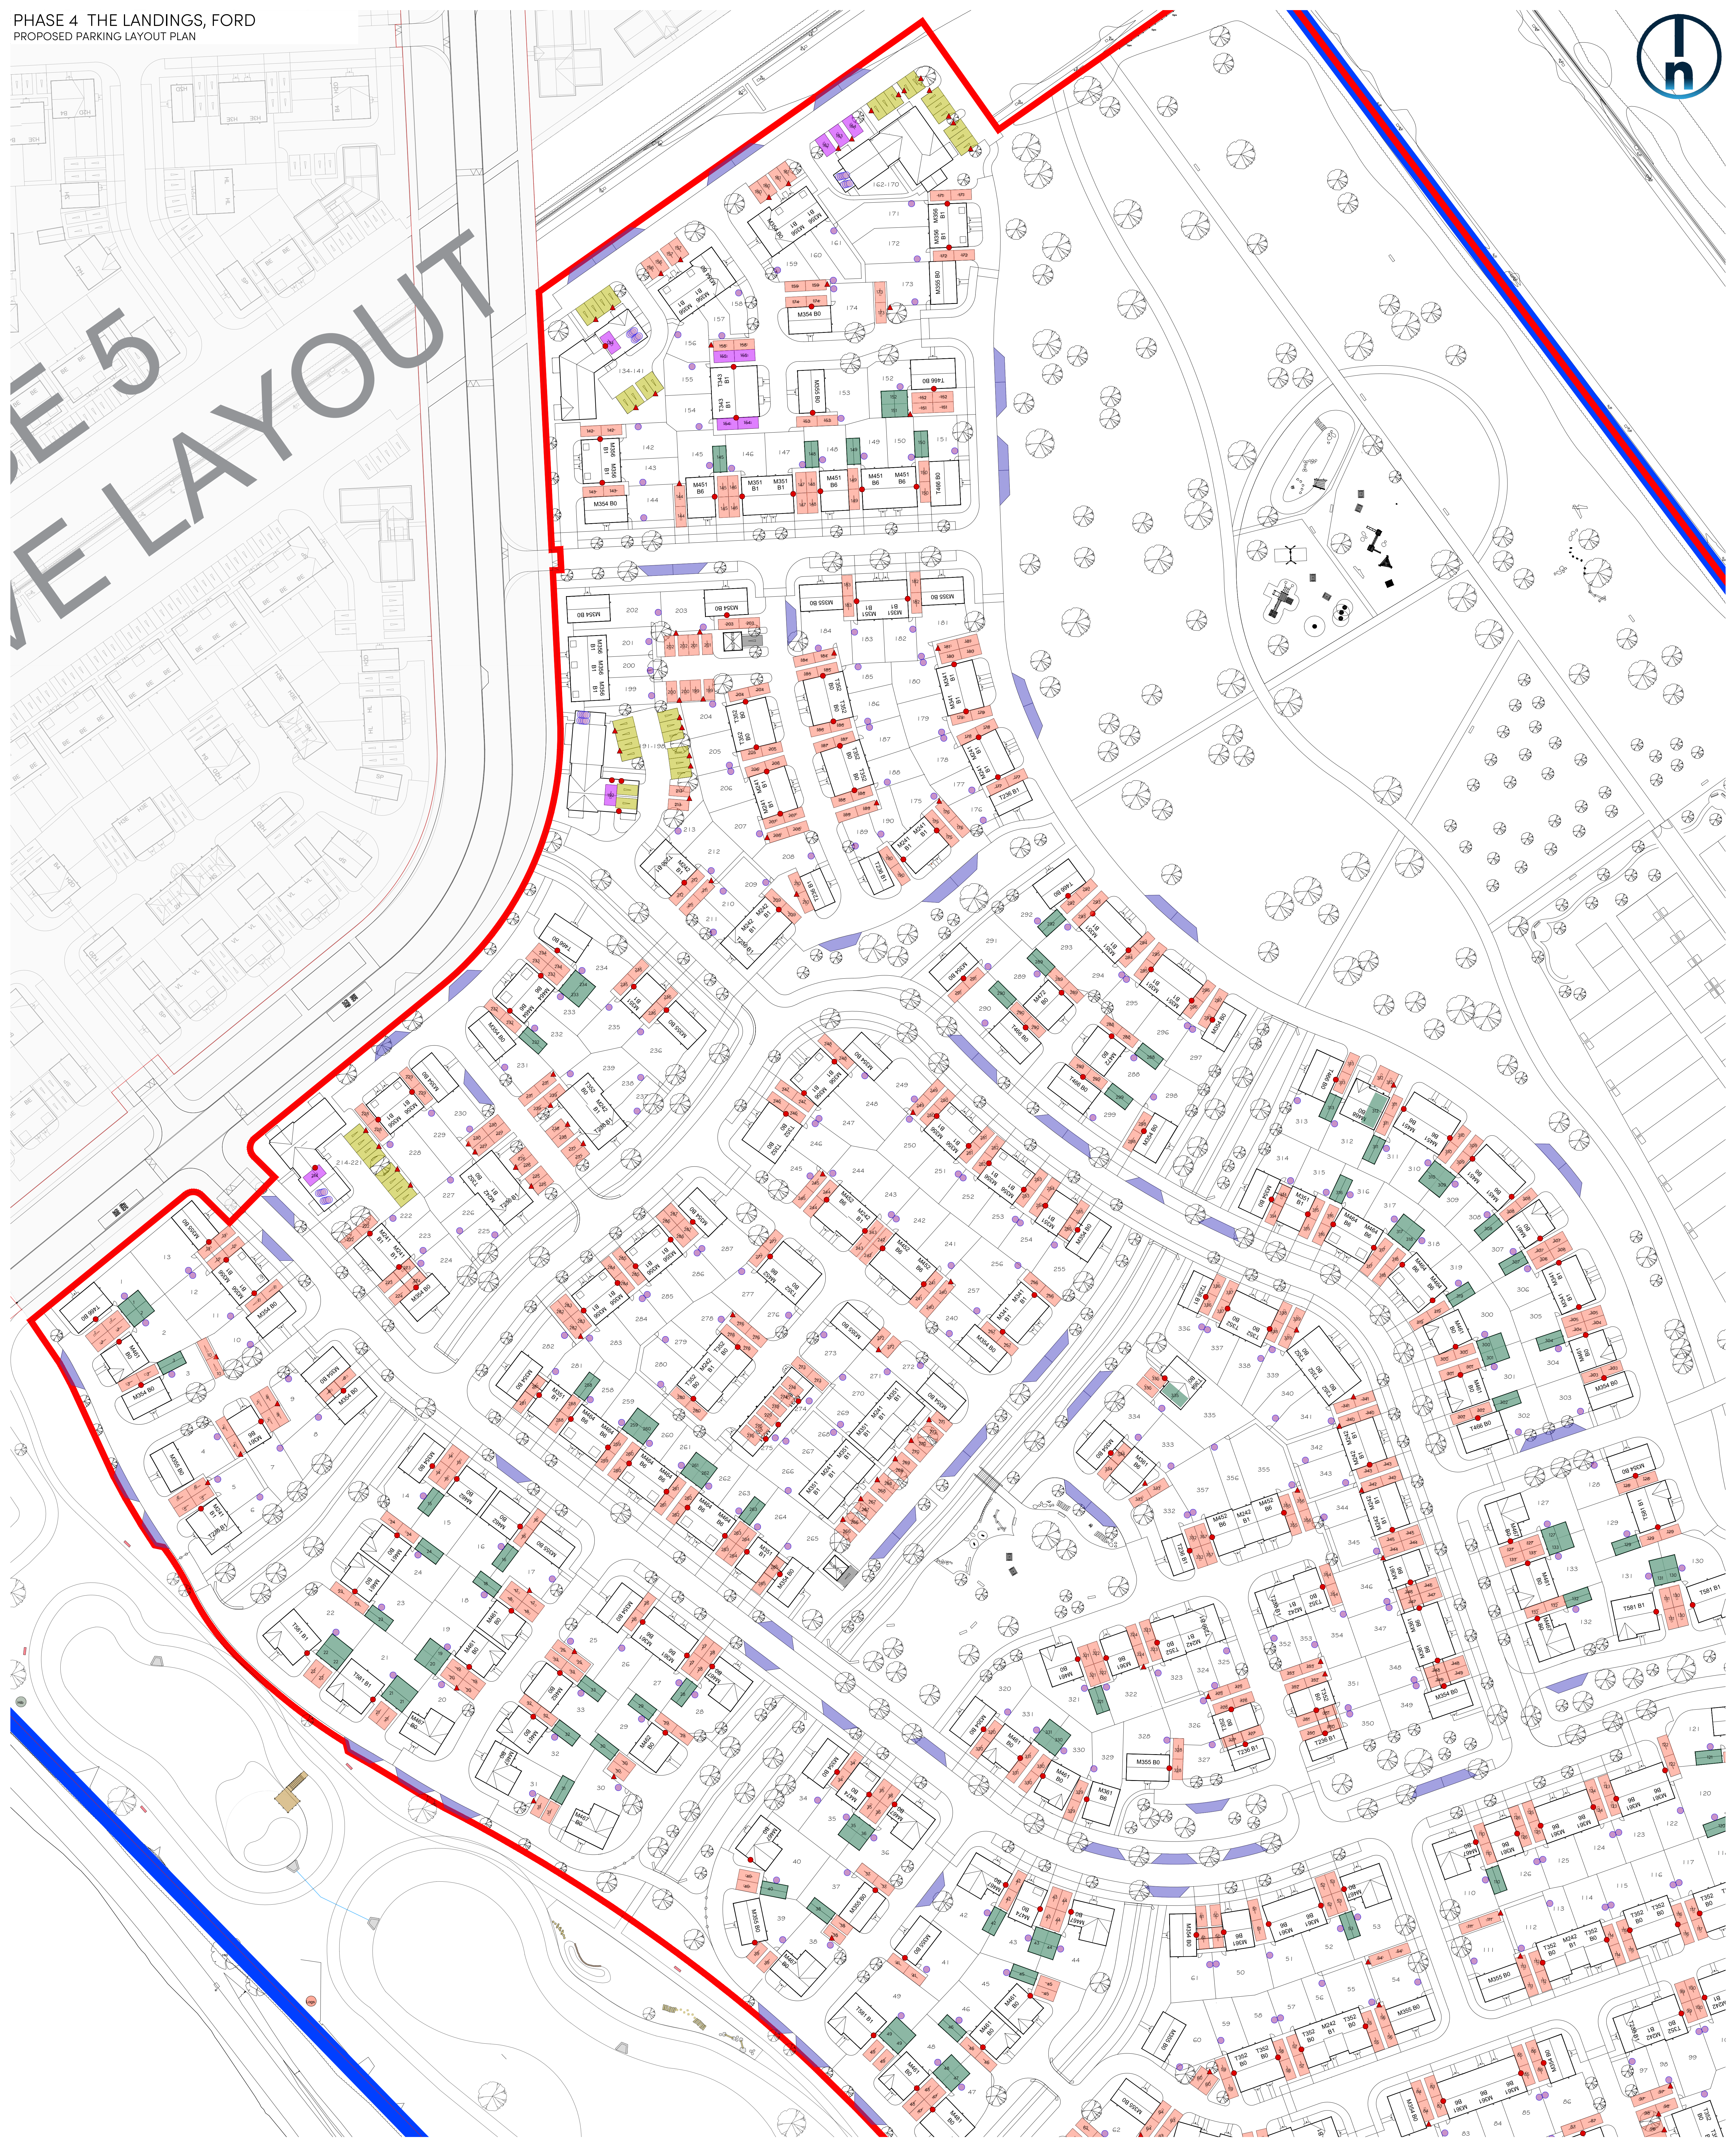


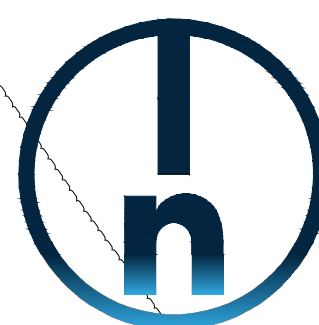

KEY

Site Boundary

Parking Allocation

- Garage Spaces 43
- Allocated Spaces 631
- Allocated Disabled Spaces 24
- Visitor Spaces 80
- Unallocated Spaces 39
- Service Spaces 2
- Disabled Visitor Spaces 5
- TOTAL 824

Electric Vehicle Charging

- EVCP Point
- Underground "rights of way" supply (Design TBC by Specialist Supplier)
- ON Plot - Active external socket 7.2kw (WALLPOD EU Homesmart by Rolec or similar approved)
- OFF Plot - Active pedestal 7.2kw (Basic Charge EU by Rolec or similar approved). Served from plot

Garden Sheds

- Cycle Shed
- 324 No. (648 No. of spaces)
- Cycle Spaces in Store 53 No.

NOTES

- Each single garage has capacity for 2 cycle spaces
- Each double garage has capacity for 4 cycle spaces

B16-08-24

Layout Updated to Newest Site Plan Revision J

CLP

A12-08-24

Layout updated to suit the new redline boundary

YC

Rev

Date

Amendment

Initials

Project:
PHASE 4, THE LANDINGS
FORD, WEST SUSSEX

Client:
VISTRY, SOUTH EAST

Drawing:
PHASE 4
PROPOSED PARKING LAYOUT PLAN - C

Drawing no:
22.1706.2002

Rev:
B

Scale/AB: 1:500

Date: AUG 24

Drawn: CLP

Checked: CH

finc

61-62 New London Road | Chesham | Essex | CM8 9BD

T: +44 (0) 1283 93989

W: www.fincharchitects.com

E: enquiry@fincharchitects.com

© Finc Architects. Finc Architects holds the copyright to all the information contained within this document and this, without consent, may not be distributed before copying or using for any other than the purposes it was originally supplied.

All dimensions and measurements to be checked on site.

Do not scale from this drawing. This drawing is to be printed in colour.

PLANNING

SCALE 1:500