


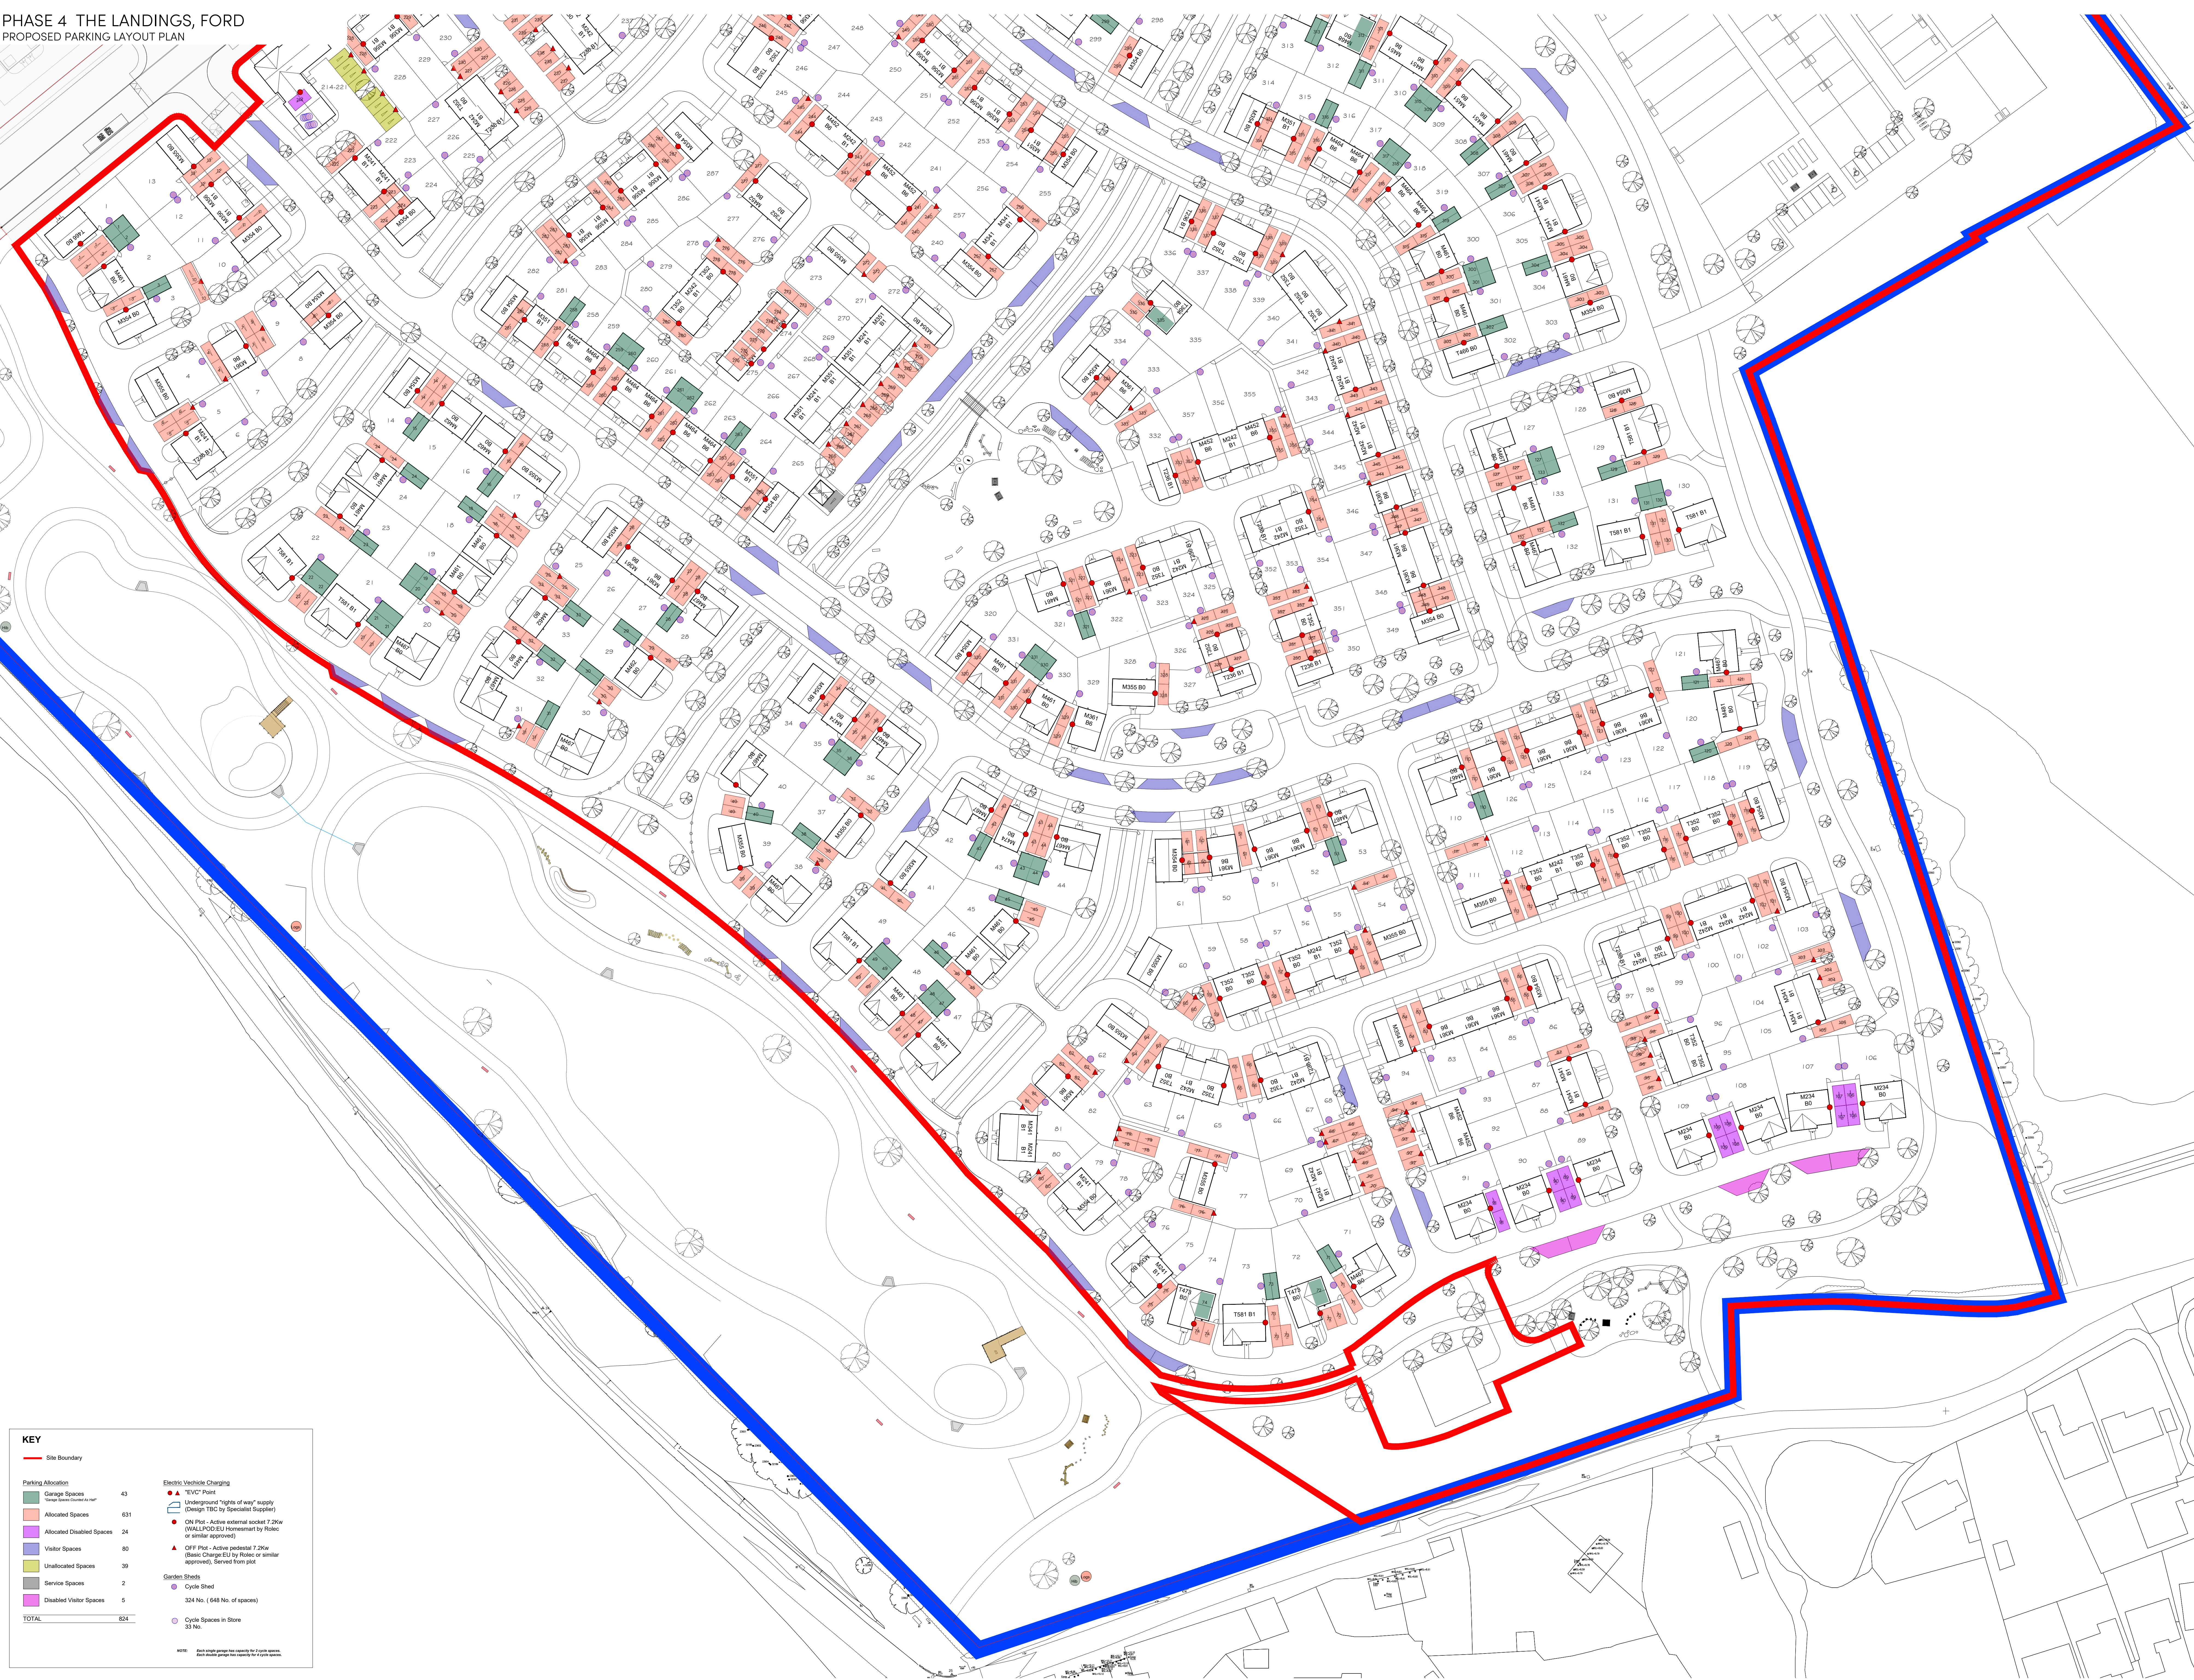

KEY	
	Site Boundary
Parking Allocation	
	Garage Spaces "Wash down car/wheel" area
	Allocated Spaces
	Allocated Disabled Spaces
	Visitor Spaces
	Unallocated Spaces
	Service Spaces
	Disabled Visitor Spaces
	TOTAL
	824
Electric Vehicle Charging	
	EVCP Point
	Underground "lights of way" supply (Design TBC by Specialist Supplier)
	ON Plot - Active external socket 7.2kW (WALLP/CO-EDU Homesmart by Rolec or similar approved)
	OFF Plot - Active pedestal 7.2kW (Basic Charge EU by Hox or similar approved). Served from plot.
Garden Sheds	
	Cycle Shed
	324 No. (648 No. of spaces)
	Cycle Spaces in Store
	33 No.
NOTE: Each single garage has associated 2 x Family spaces. Each double garage has associated 4 x Family spaces.	

0 5 10 20 30 40 50m
SCALE 1:500

Rev	Date	Amendment	Initials
B	16-08-24	Layout Updated To Newest Site Plan Revision J	CLP
A	12-08-24	Layout updated to suit the new redline boundary	YC

Project:
PHASE 4, THE LANDINGS
FORD, WEST SUSSEX
Client:
VISTRY, SOUTH EAST
Drawing:
PHASE 4
PROPOSED PARKING LAYOUT PLAN - B
Drawing no: 22.1706.2001
Rev: B
Scale: A3: 1:500 Date: AUG 24 Drawn: CLP Checked: CH

finc
Finc Architects Ltd
61-63 New London Road | Chesham | Bucks | MK45 2ND
T: +44 (0)1295 933988
E: info@fincarchitects.com
W: www.fincarchitects.com

Disclaimer: © Finc Architects Limited holds the copyright to all the information contained within this document and that without consent may be obtained before copying or using the data other than for the purpose it was originally supplied.
All dimensions and measurements to be checked on site.
Do not scale from this drawing. This drawing to be printed in colour.