



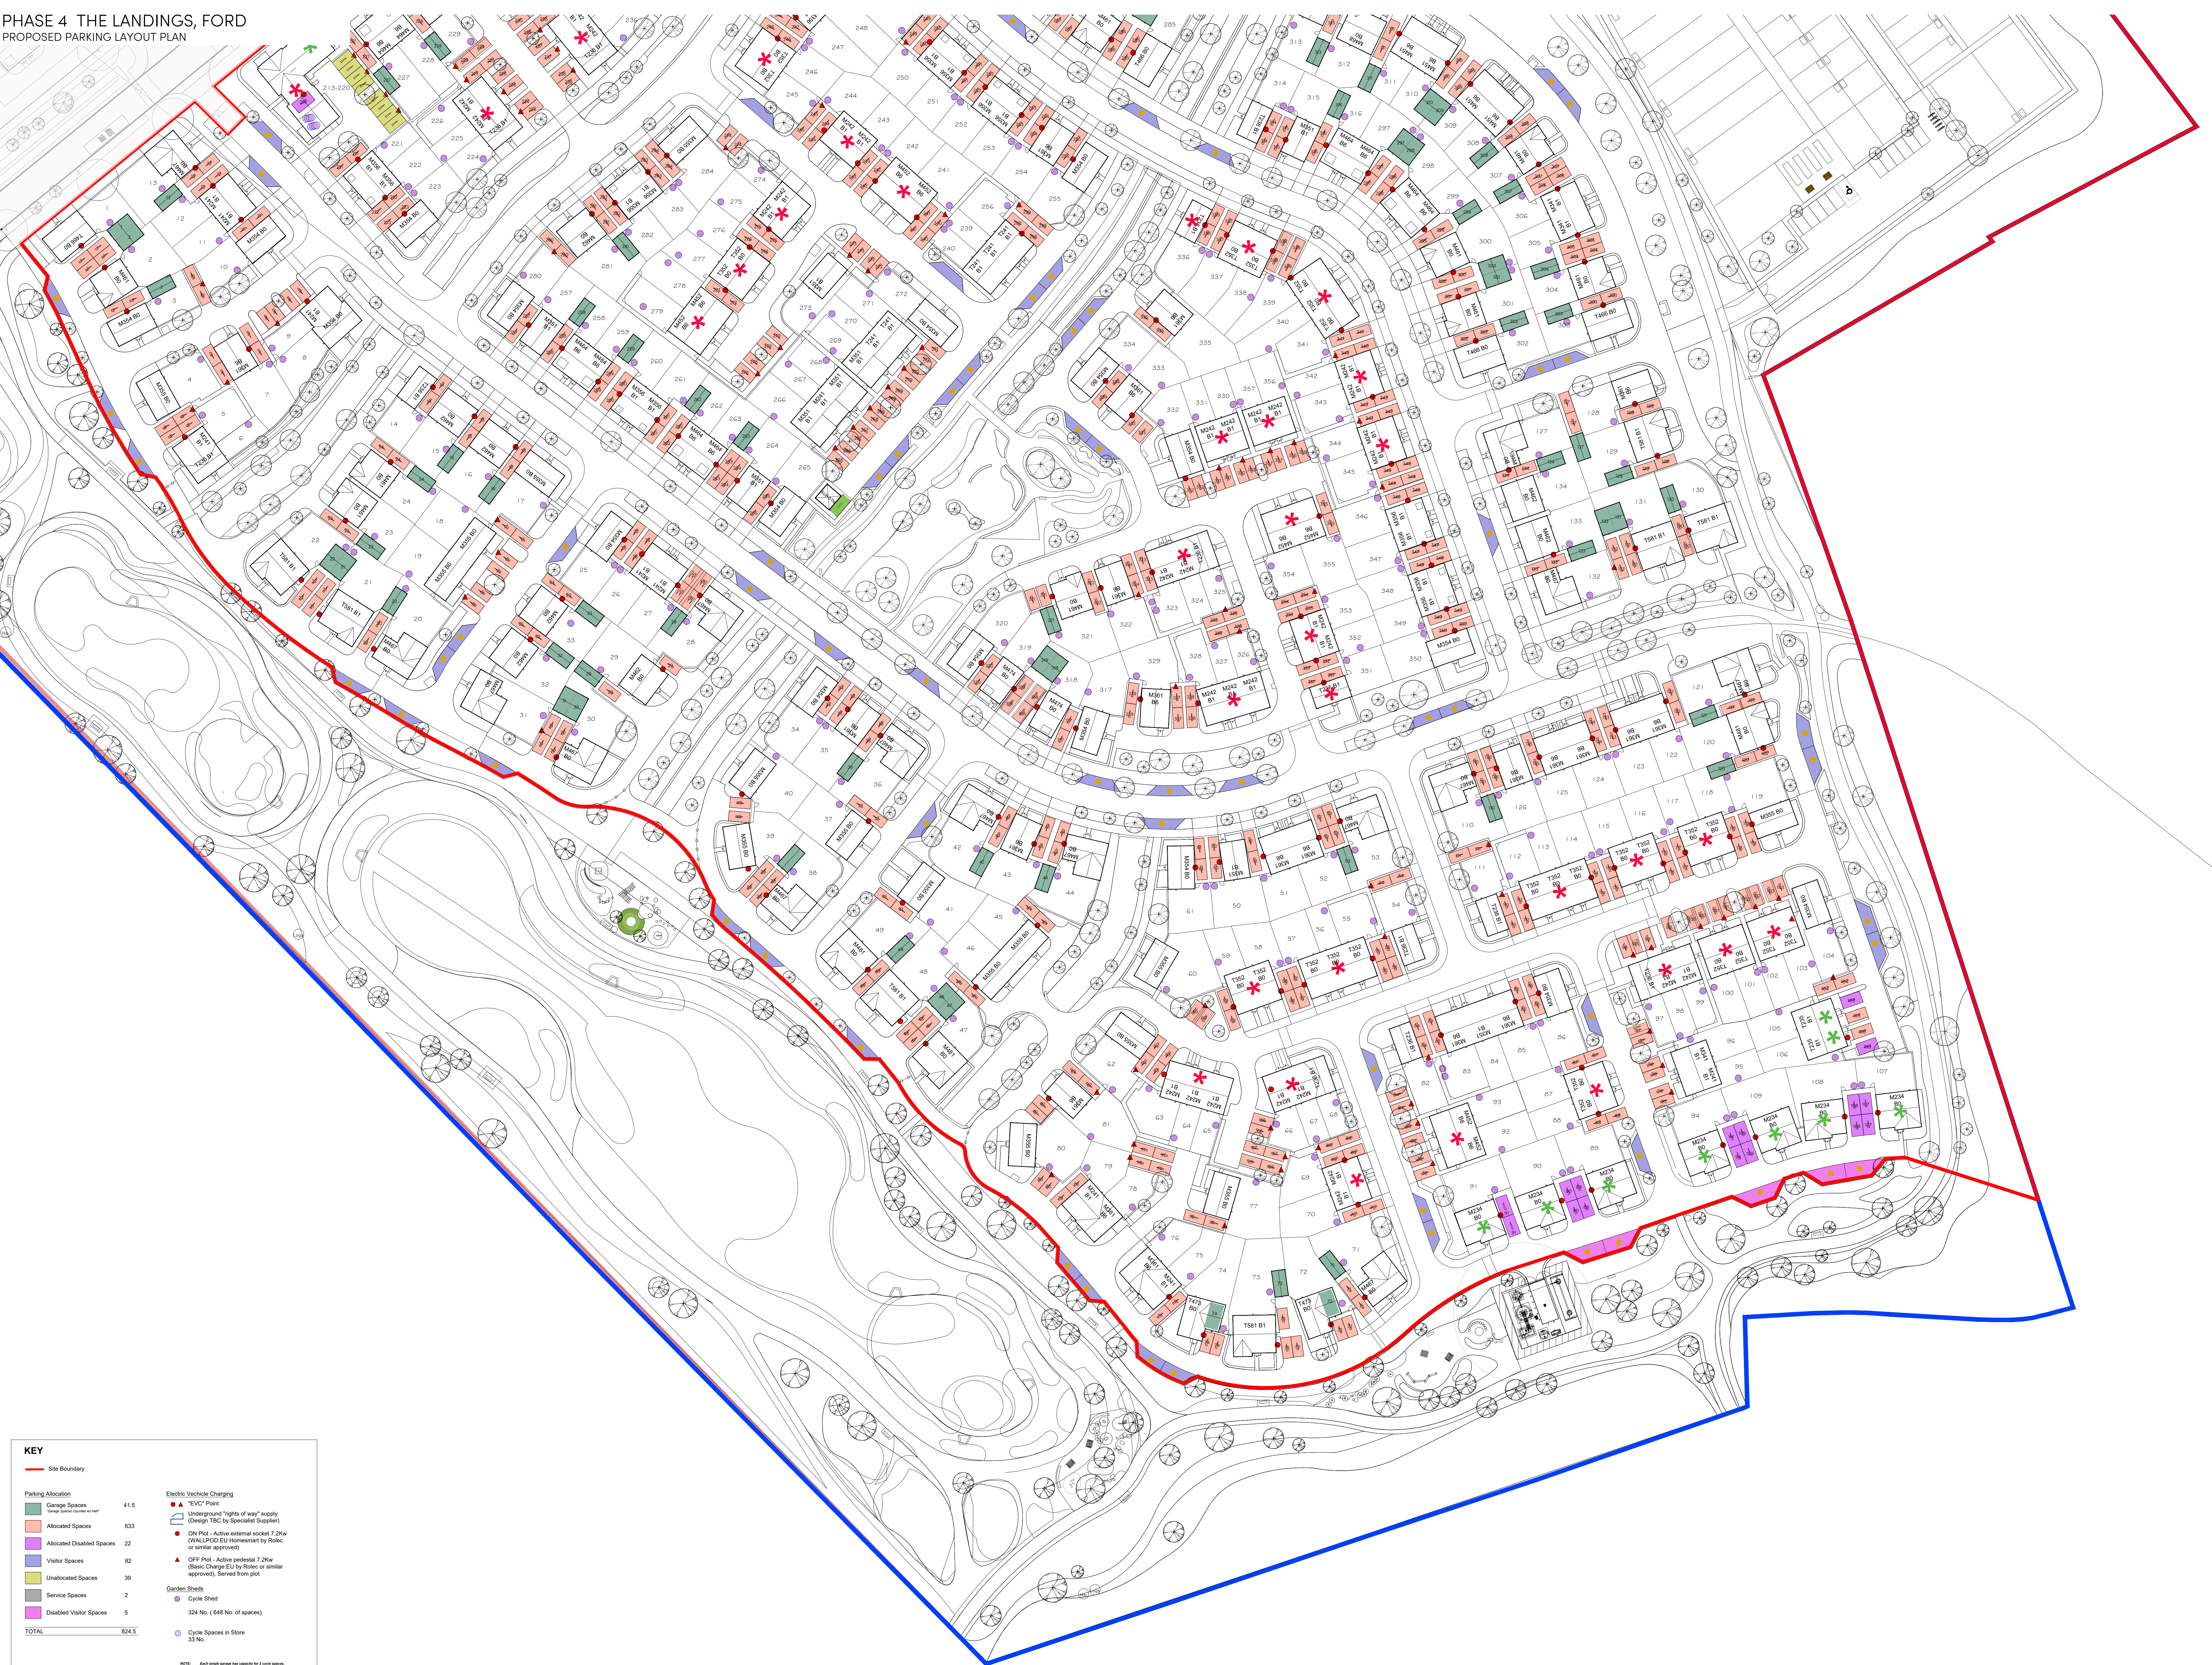

KEY	
Site Boundary	
Parking Allocation	
Garage Spaces	415
Allocated Spaces	633
Allocated Disabled Spaces	22
Visitor Spaces	82
Unallocated Spaces	39
Service Spaces	2
Disabled Visitor Spaces	5
TOTAL	824.5
Electric Vehicle Charging	
EVVC Point	
Underground 'lights of way' supply (Design TBC by Specialist Supplier)	
ON Plot - Active external socket 7.2Kw (WALLPOD EU Homewarm by Rolco or similar approved)	
OFF Plot - Active pedestal 7.2Kw (Basic Charge EU by Rolco or similar approved). Served from plot	
Garden Sheds	
Cycle Shed	
324 No. (648 No. of spaces)	
Cycle Spaces in Store	33 No.
Notes	
Back height garage has capacity for 7 cycle spaces	
Back height garage has capacity for 7 cycle spaces	

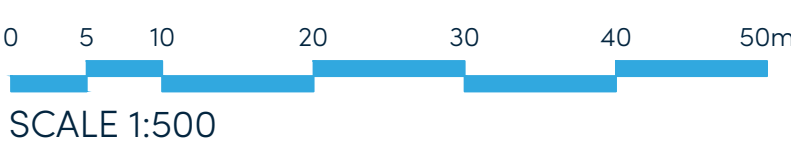

Rev	Date	Amendment	Initials
C	15-12-24	Layout Updated To Newest Site Plan Revision U	JG
B	16-12-24	Layout Updated To Newest Site Plan Revision J	CLP
A	12-08-24	Layout updated to suit the new redline boundary	YC

Project:
PHASE 4, THE LANDINGS
FORD, WEST SUSSEX

Client:
VISTRY, SOUTH EAST

Drawing:
PHASE 4
PROPOSED PARKING LAYOUT PLAN - B

Drawing no: 22.1706.2001

Rev: C

Scale: 1:500 Date: AUG 24 Drawn: CLP Checked: CH