




KEY

GARDEN DEPTHS AND AREAS

- Site Boundary
- Private Garden Areas
- Communal Garden Areas
- Compliant Garden Depth
- Incompliant Garden Depth
- Compliant Rear/Front to Flank Distance
- Incompliant Rear/Front to Flank Distance
- Compliant Front to Front Distance
- Incompliant Front to Front Distance

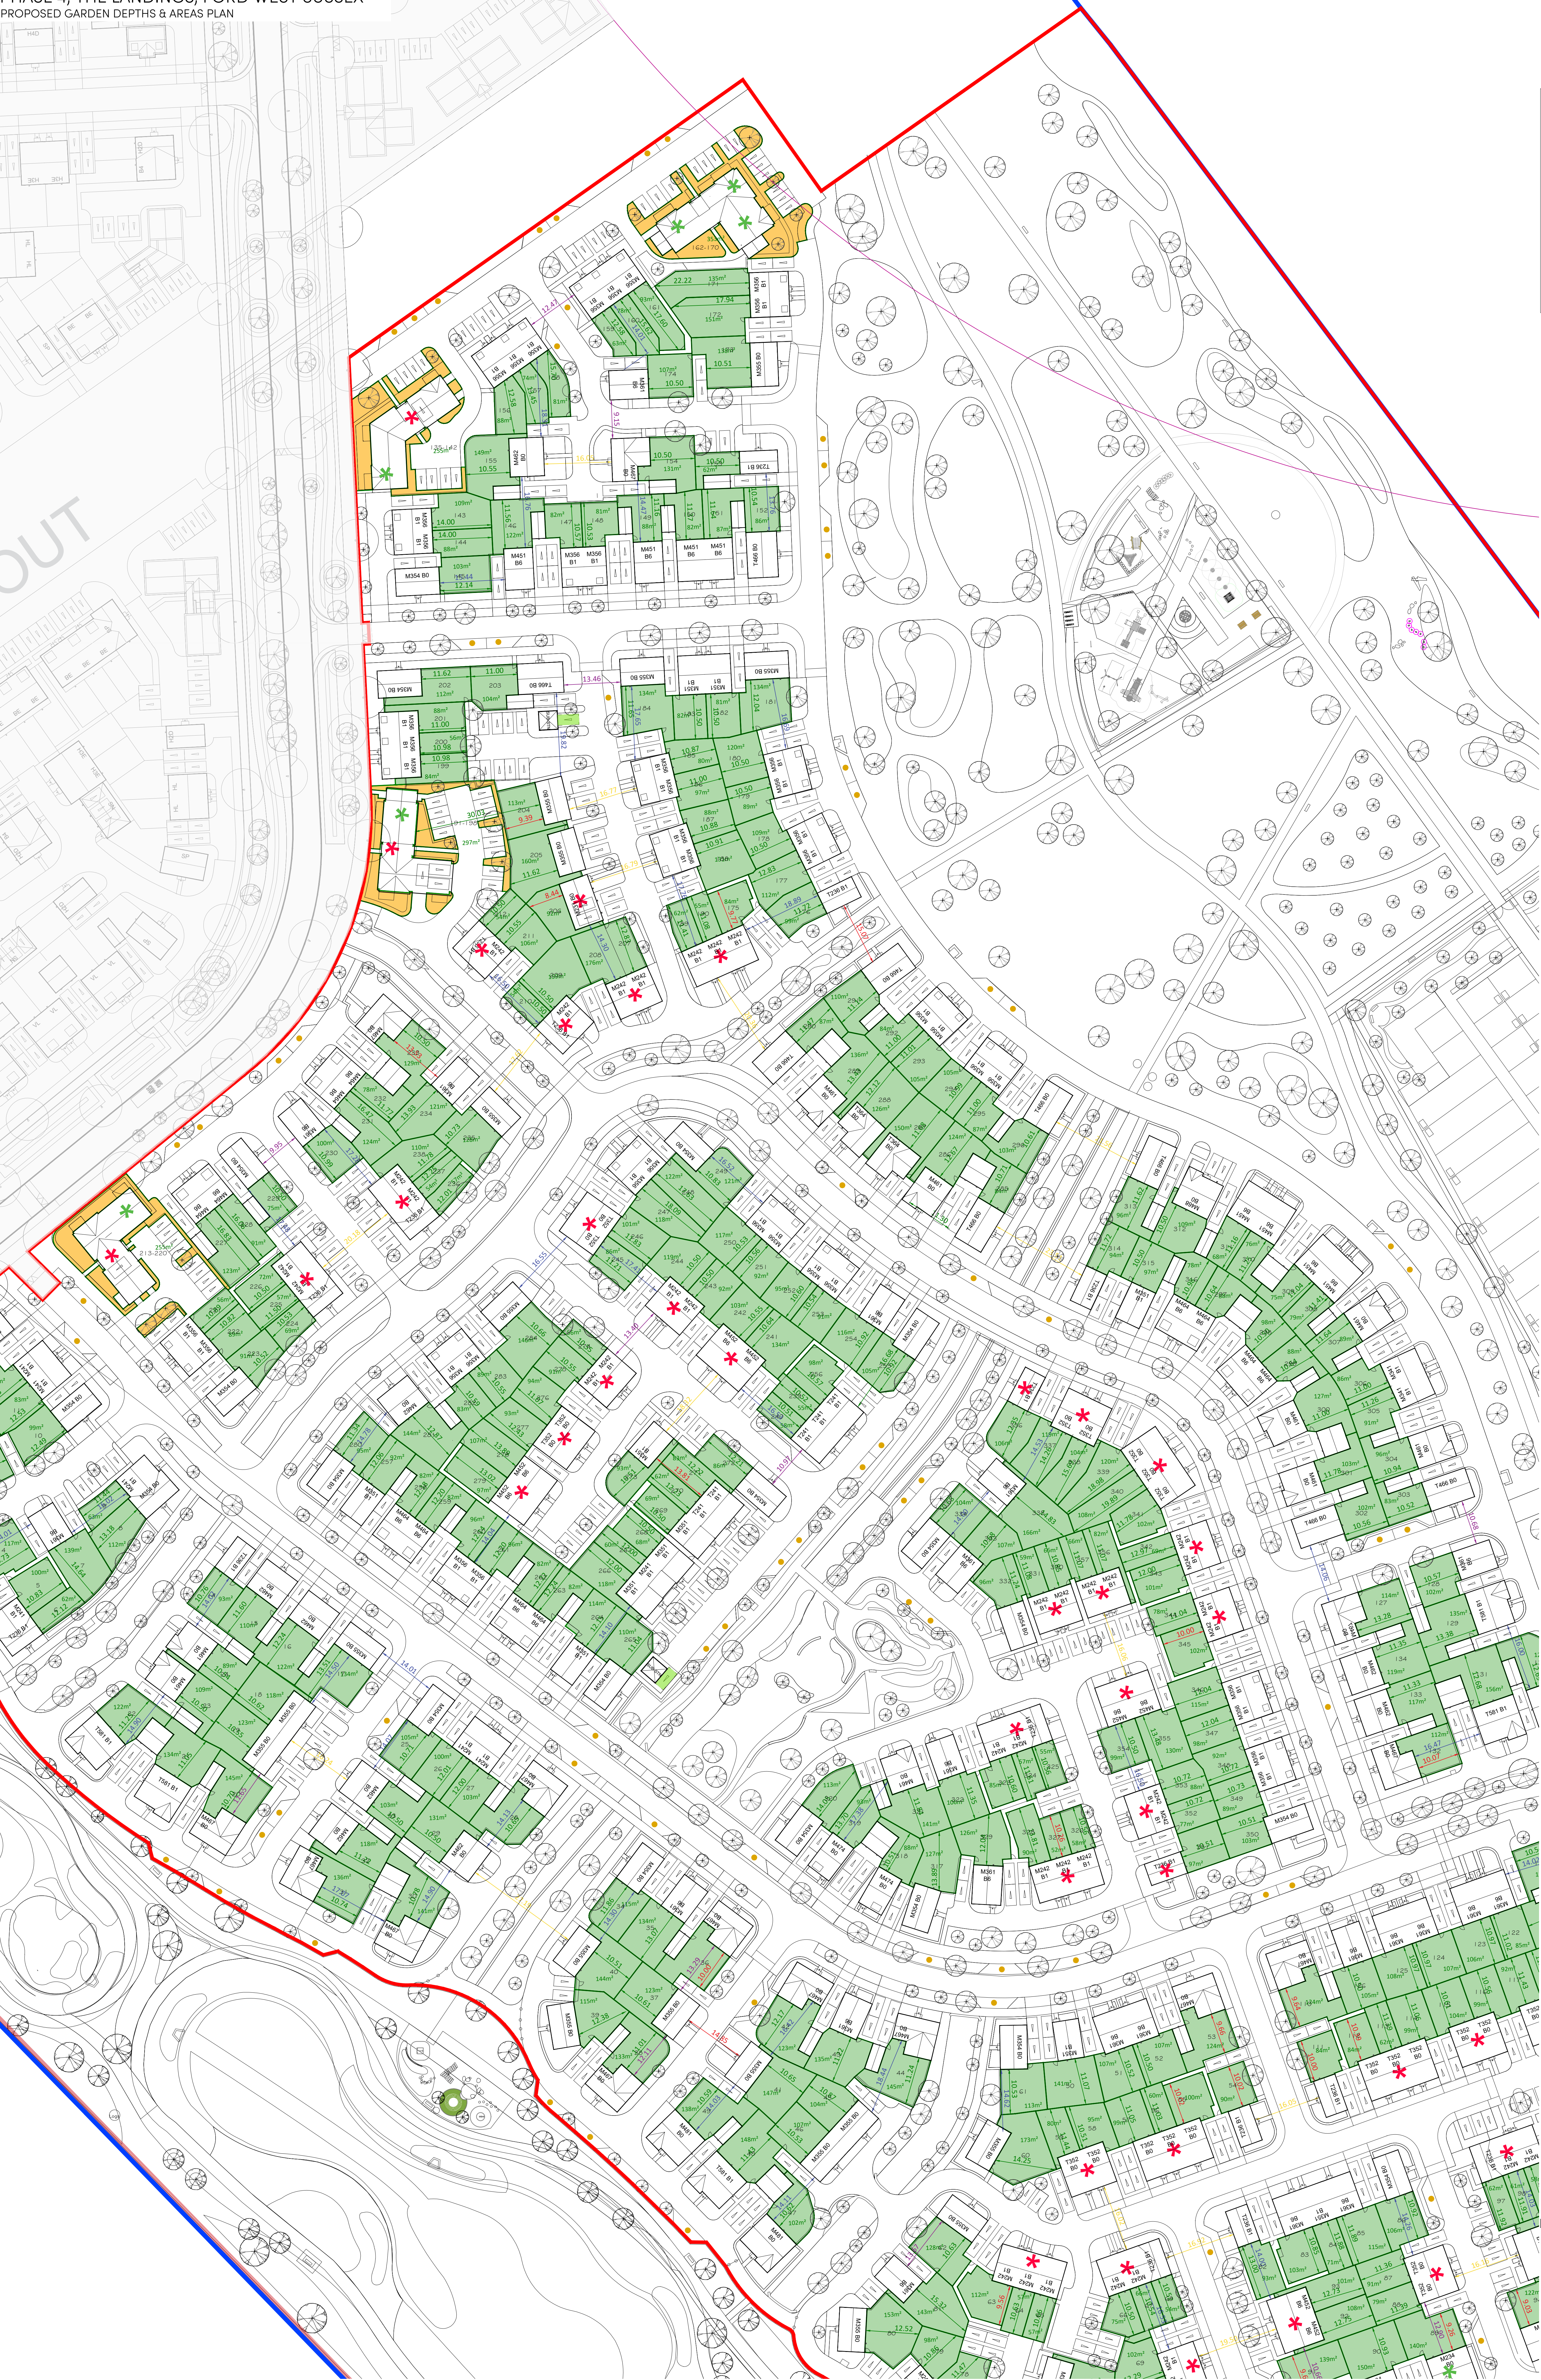

D	12-12-24	Layout Updated To Newest Site Plan Revision U	JC
C	16-08-24	Layout Updated To Newest Site Plan Revision J	CLP
C	14-08-24	Rear garden updated	YC
A	12-08-24	Layout updated to suit the new redline boundary	YC
Rev	Date	Amendment	Initials
Project: PHASE 4, THE LANDINGS FORD, WEST SUSSEX			
Client: VISTRY SOUTH EAST			
Drawing: PHASE 4 PROPOSED GARDEN DEPTHS & AREAS PLAN - C			
Drawing no: 22.1706.2042			Rev: D
Scale@A0: 1:500 Date: AUG 24 Drawn: CLP Checked: CH			