




1 Existing South Elevation  
Scale: 1:100



2 Existing North Elevation  
Scale: 1:100



3 Existing Section (Garage)  
Scale: 1:100

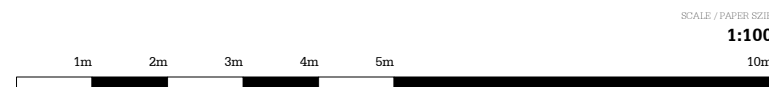

This drawing is the property of Studio Webb Architects Ltd. Copyright is reserved & this drawing is issued on the condition that it is not copied, reproduced, retained or disclosed to any unauthorised person, either wholly or in part, without our consent. Do not scale from this drawing, check all dimensions on site. If in any doubt, contact the author.



REV	DATE	REVISION NOTES
-	-	-
-	-	-
-	-	-
-	-	-
-	-	-
-	-	-

DRAWING TITLE	PROJECT NO.	DRAWING NO.
<b>Existing North / South Elevations</b>	<b>21012</b>	<b>EX.01</b>
STATUS	DATE	REVISION
<b>PLANNING</b>	<b>03.2025</b>	-

