

**Notes**  
 This drawing has been prepared for the purpose of gaining planning permission only and does not purport to be a working or contractual drawing and should not be used for any building or contractual purposes.  
 This drawing has been prepared based on survey drawings and information prepared by others.  
 All dimensions and levels on all drawings must be checked and verified on site before commencement of works.  
 © Copyright  
 This drawing is the property of B Newton Architecture. No disclosure or copy of it may be made without the written permission of B Newton Architecture.

**PLAN**

**Areas**  
 Site Area: 475m<sup>2</sup>  
 0.04ha



Revisions

Date	Rev	Details
26/02/2026	/	Issued for Planning




**B.Newton Architecture**  
 B.Newton Architecture  
 Chichester, West Sussex  
 T: +44 788 609 1177  
 E: bnewtonarchitecture@gmail.com

Project Title & Address  
**Rose Cottage**  
 Dairy Lane, Walberton  
 Arundel, West Sussex, BN18 0PT

Drawing Title  
**Site Plan**  
 as Existing

Scale	Creation Date	Status
1:200@A3	Feb 2026	<b>PLAN</b>

Project No.	Drawing No.	Revision
<b>186</b>	<b>003</b>	/

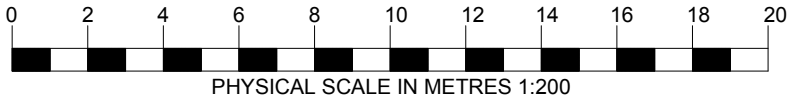

① SITE PLAN - AS EXISTING  
 Scale: 1:200