


This drawing has been prepared for the purpose of gaining planning permission only and does not purport to be a working or contractual drawing and should not be used for any building or contractual purposes.  
 This drawing has been prepared based on survey drawings and information prepared by others. All dimensions and levels on all drawings must be checked and verified on site before commencement of works

© VICTORIA HOLLAND ARCHITECTURE LTD 2025

**GENERAL NOTES**

01.10.25 First Issue

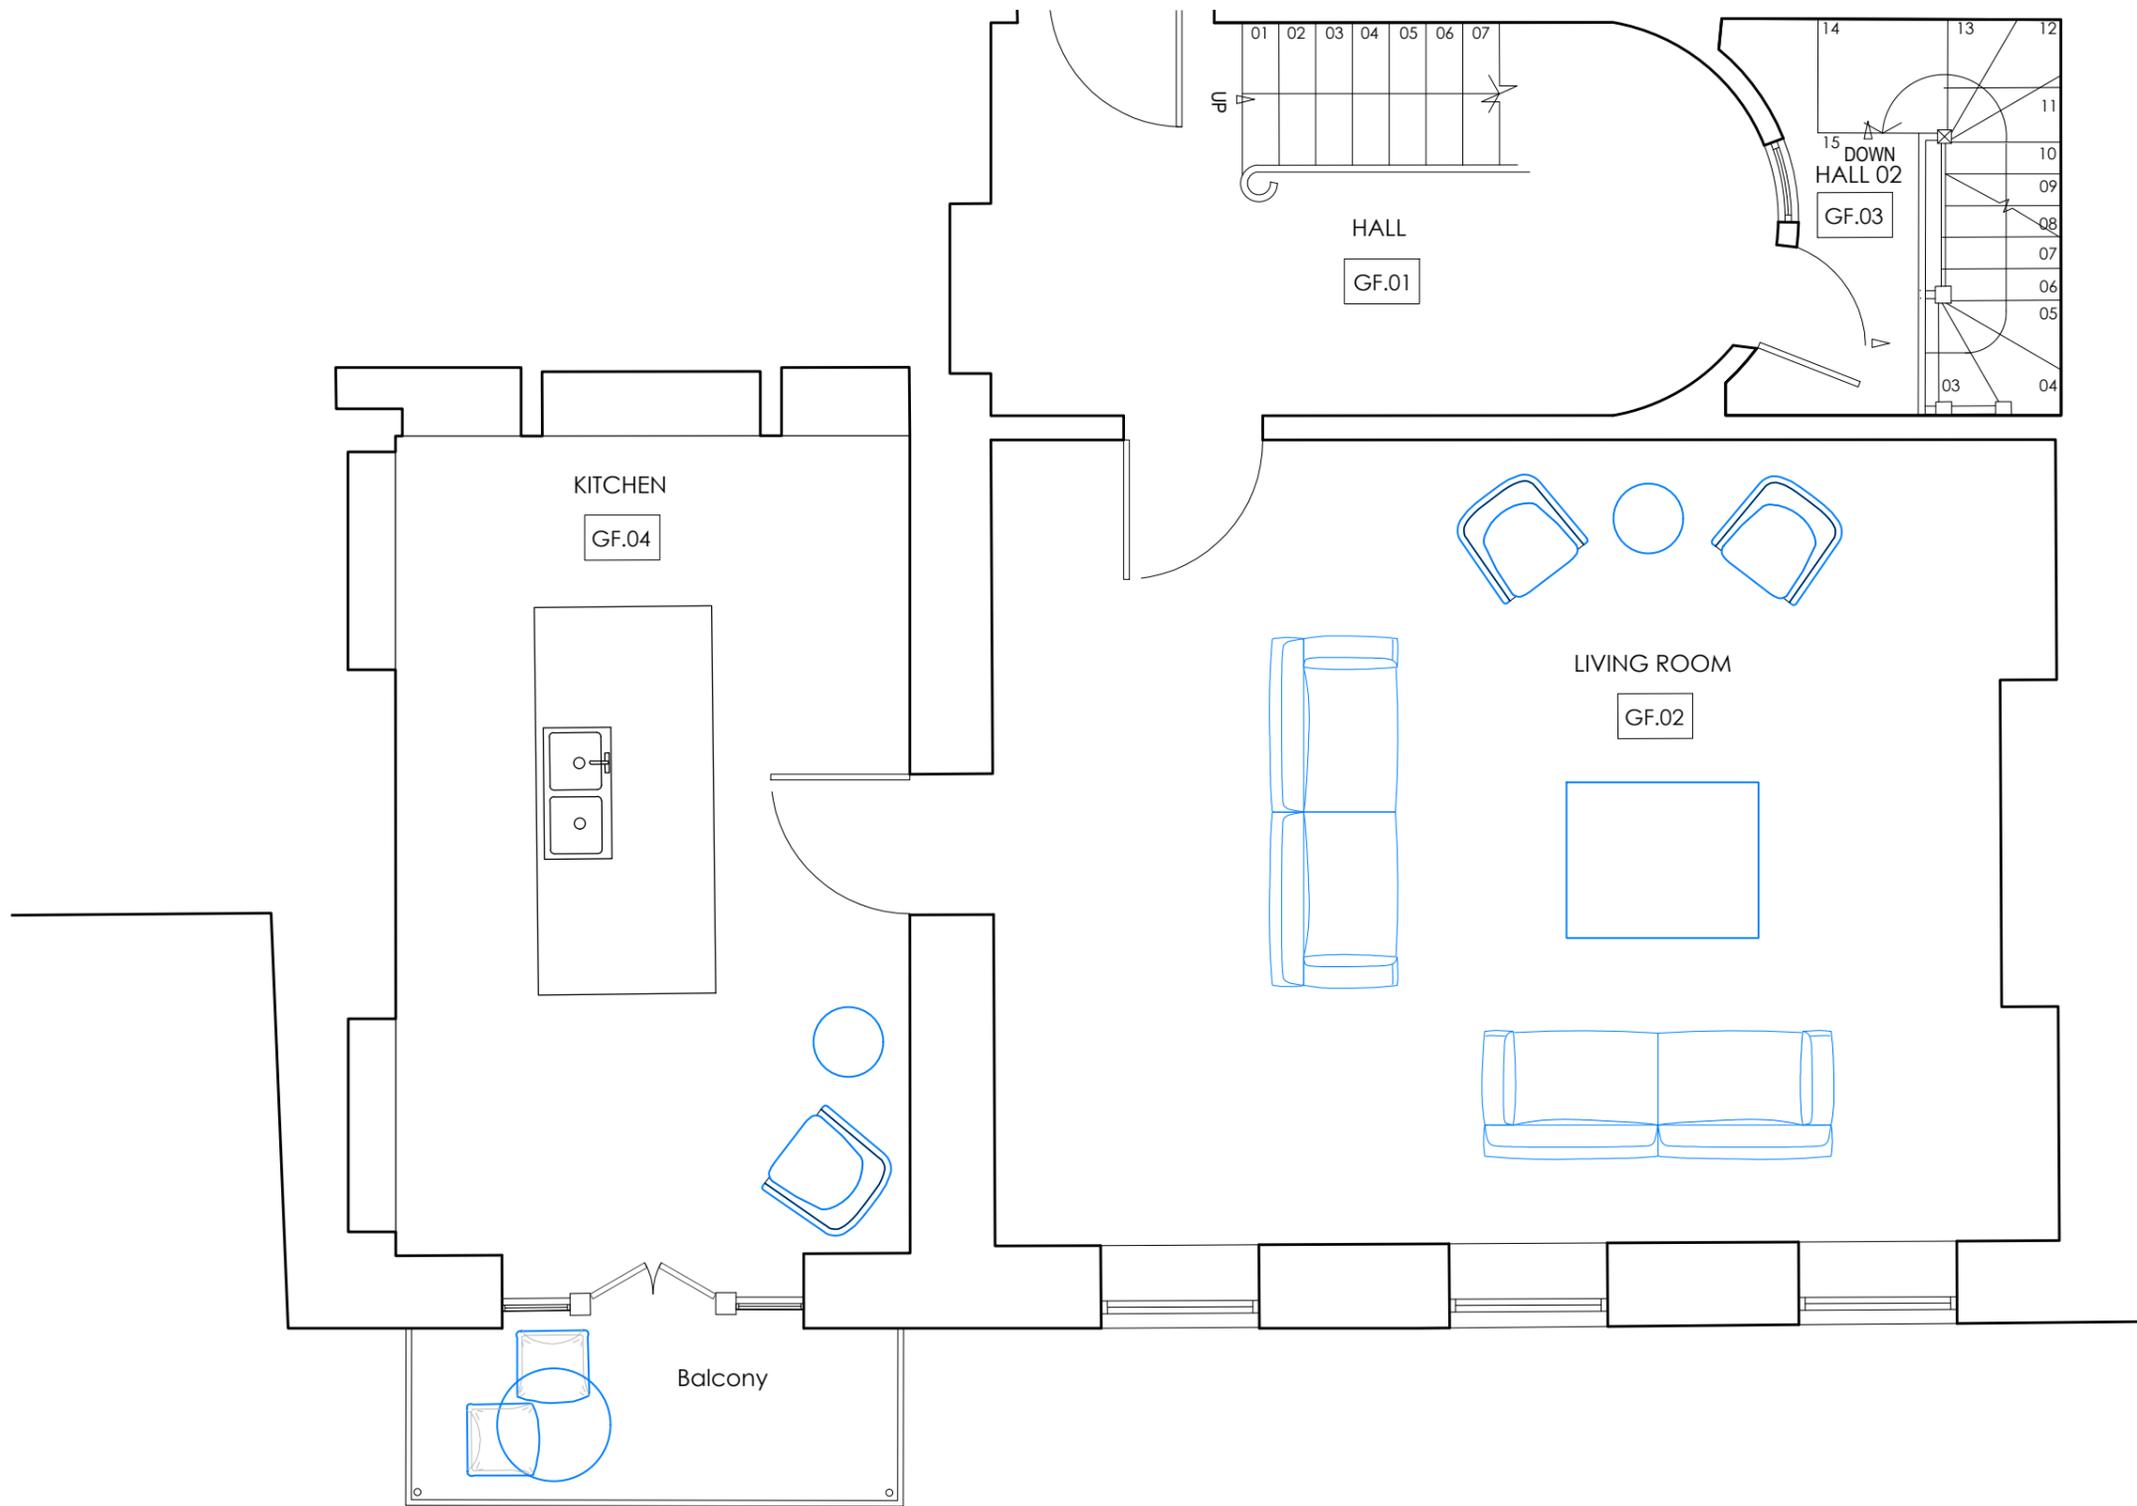

**CARLETON HOUSE**  
**15 Maltravers Street**  
**BN189AP**  
**Arundel**

**PLANNING**

EXISTING GROUND FLOOR

DATE. SEPTEMBER 2025  
 SCALE. 1:50 @ A3  
 JOB No. 1175  
 DRWG No. 011 Rev./



Victoria Holland RIBA  
 50 Maltravers Street  
 Arundel · West Sussex · BN18 9BQ  
 Tel 01903 882923

EXISTING GROUND FLOOR PLAN  
 SCALE 1:50

