

**Notes**

All dimensions to be verified on site prior to any shop or site works being commenced.

Any discrepancies to be reported to the Surveyor before any work is put in hand.

Do not scale from this drawing.

This drawing is to be read in conjunction with all relevant consultants and specialists drawings and details.

Rev	

Client

Mr and Mrs Taylor

**Address:**

Tumbledown  
24 Stewards Rise  
Arundel, BN18 9ER

**Job Title**


Side and Rear Extension  
incorporating a loft  
conversion

stuart  
radley

associates



Chartered Building Surveyors

Unit 5 Tungsten Building, George Street, Portslade,  
BN41 1RA


 RICS

Tel. 01273 420606  
Fax. 01273 420707  
e-mail: m.thoms@stuartradleyassociates.co.uk


Scale		1:100@ A2
Drawn by	MT	Date March 2024
Drawing No.	AT:PL:001	
	Rev.	

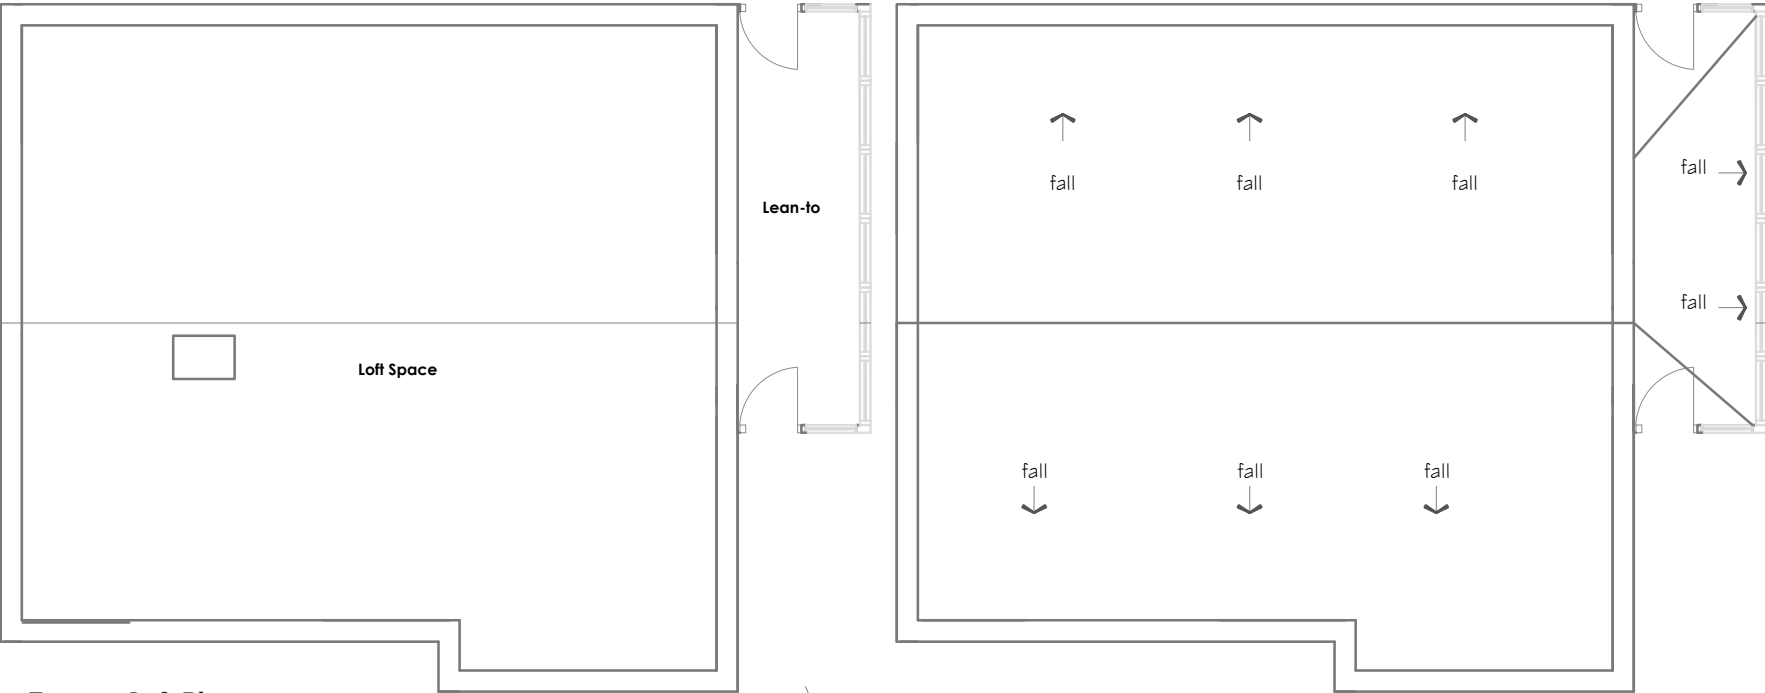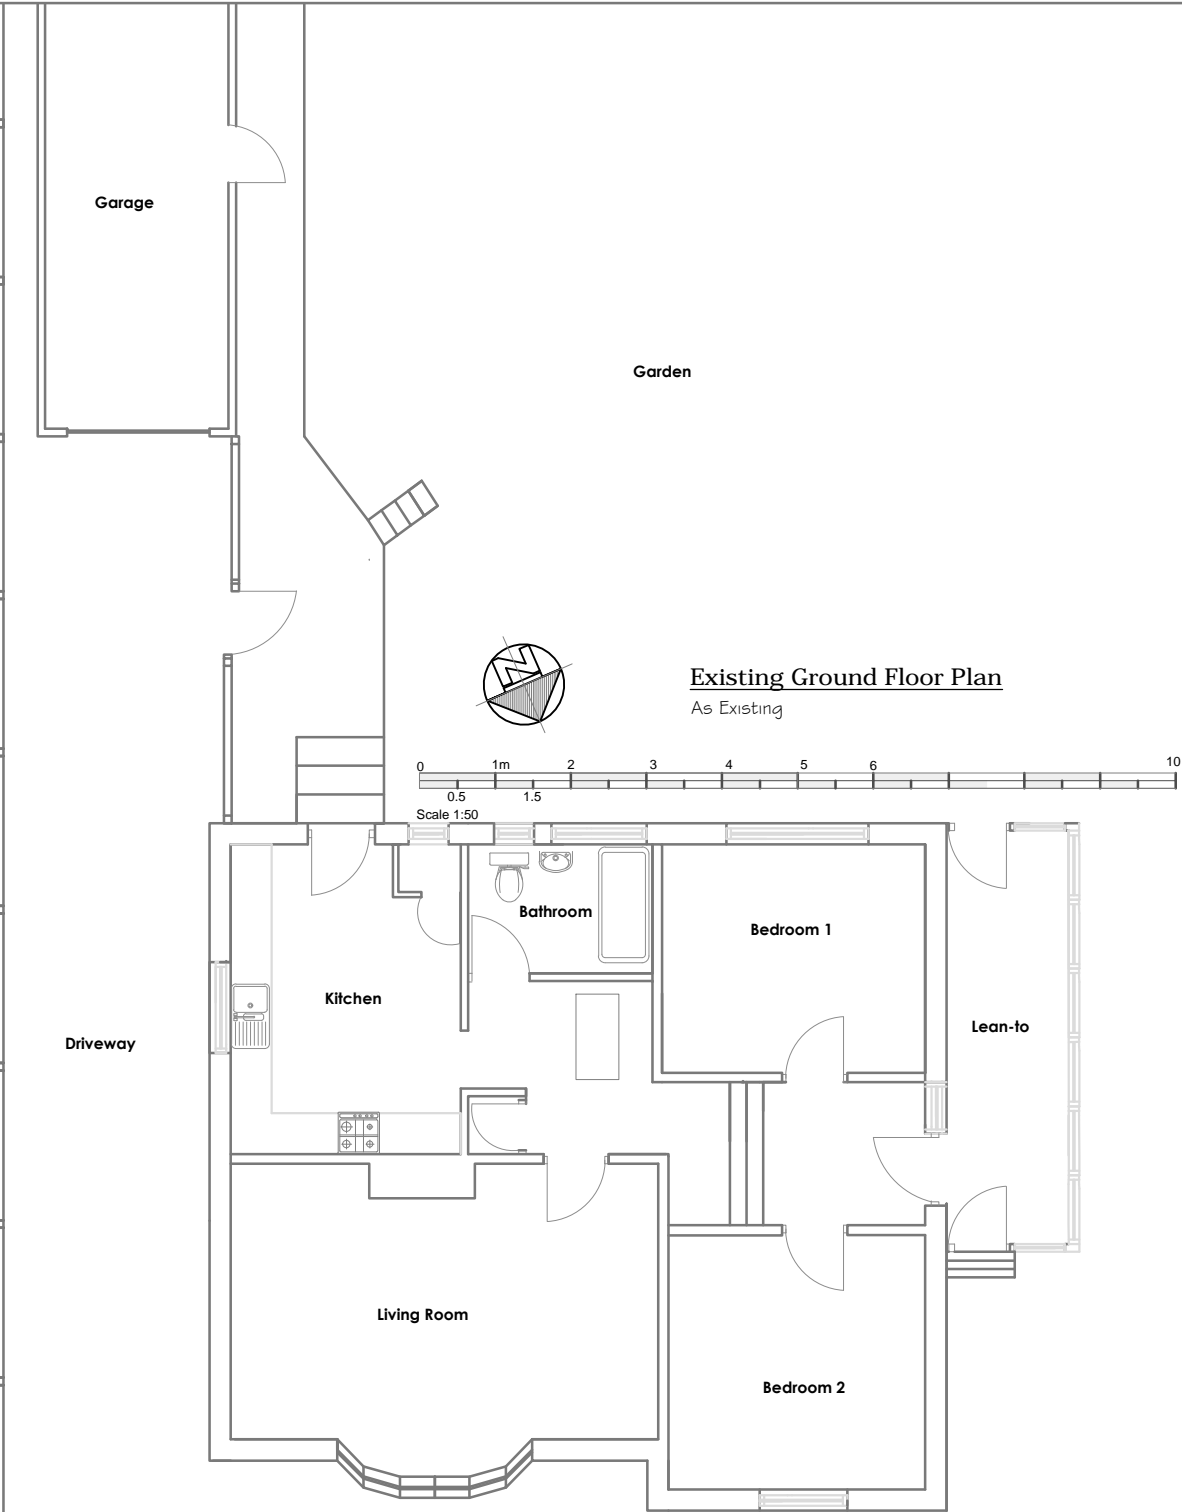

**Existing Roof Plan**  
As Existing

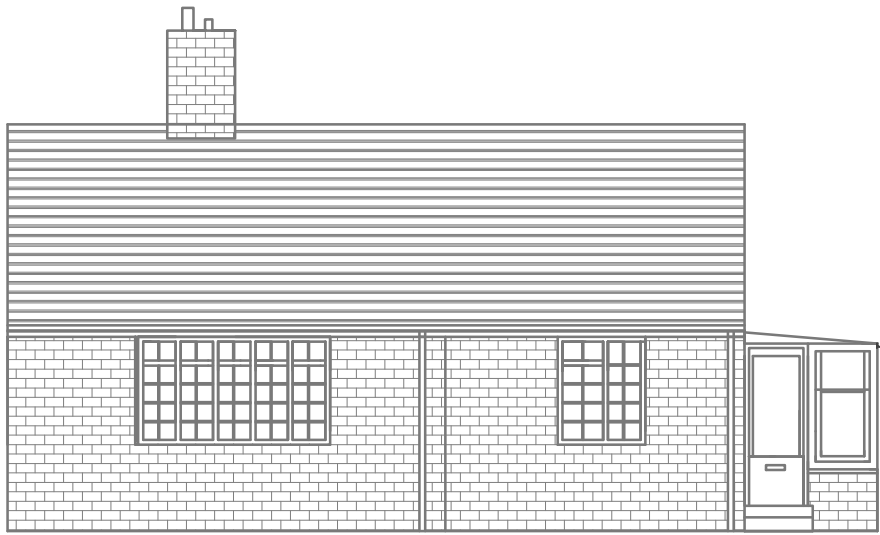

**Existing South Facing Elevation**  
As Existing

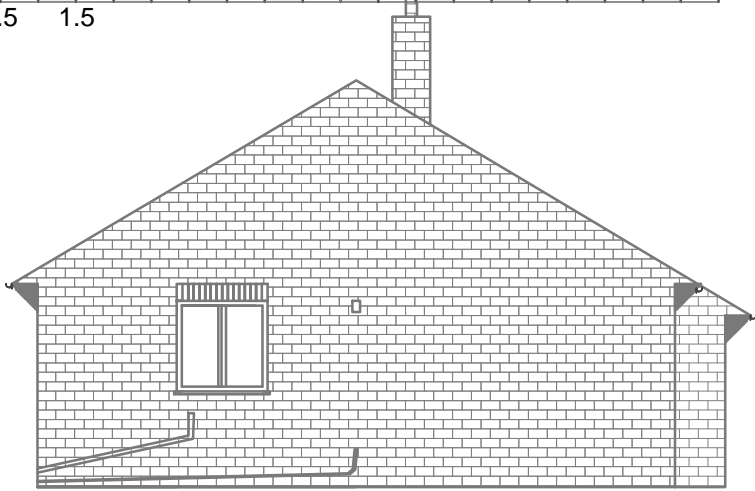

**Existing West Facing Elevation**  
As Existing



**Existing North Facing Elevation**  
As Existing



**Existing East Facing Elevation**  
As Existing