


EXISTING NORTH ELEVATION
(Boundary Fence Removed)

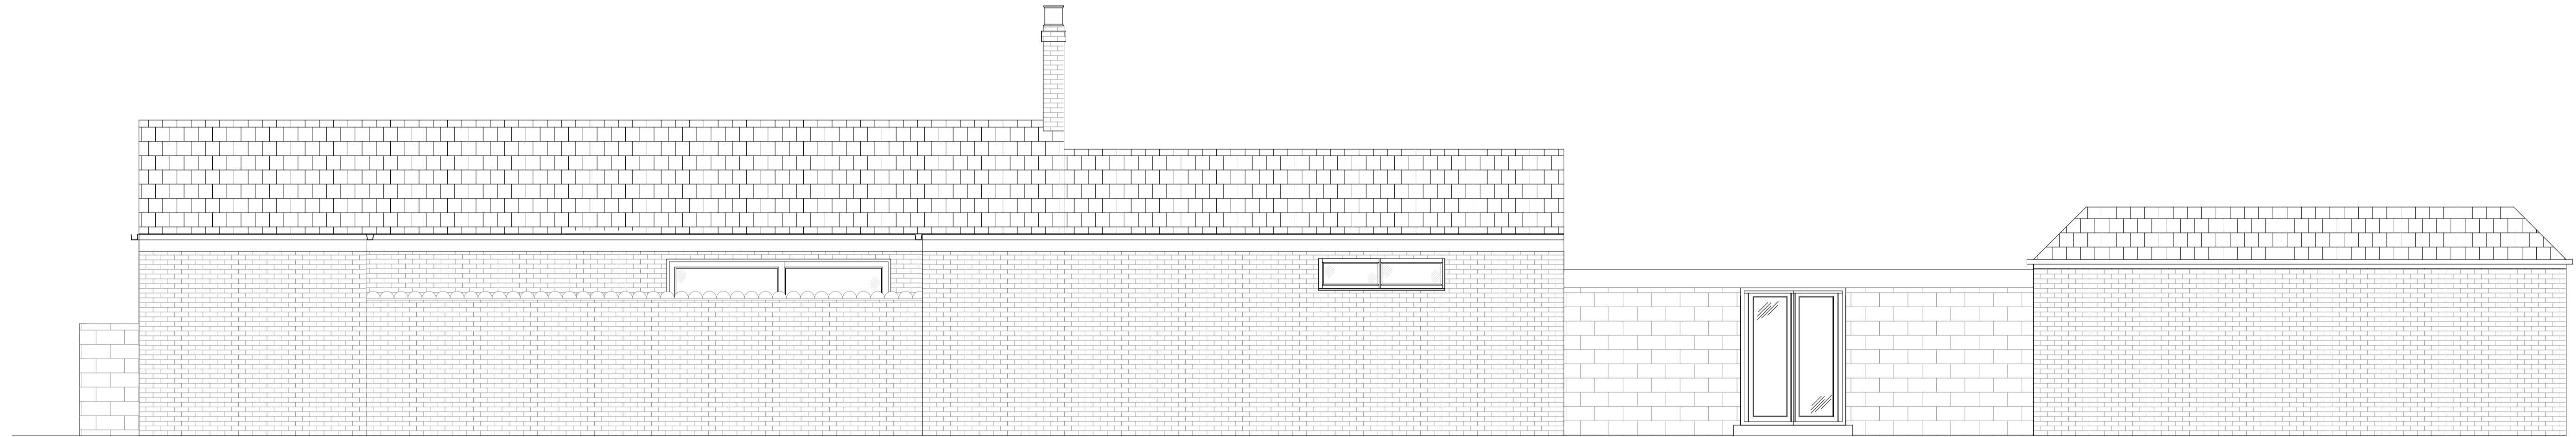

PROPOSED NORTH ELEVATION
(Boundary Fence Removed)

150 mm ON ORIGINAL
150 | 140 | 130 | 120 | 110 | 100 | 90 | 80 | 70 | 60 | 50 | 40 | 30 | 20 | 10 | 0

This drawing has been prepared for Local Authority negotiations only.
Additional information may be required for construction purposes.
In the event of these drawings being used for constructional purposes then the builder is responsible
for checking all relevant site dimensions and any other relevant information prior to commencement
of works to ensure the accuracy of the drawings, any discrepancies must be notified before work commences.
This drawing has only been prepared for the address shown and should not be copied without
permission.

CLIENT	MR & MRS K. THOMAS					
DRAWING TITLE						
PROPOSED PORCH, GARAGE CONVERSION & GARAGE EXTENSION THE BUNGALOW, NYTON ROAD WESTERGATE WEST SUSSEX PO20 3UQ						
CHECKED	DATE	SCALE	DRAWN			
JGM	AUG-24	1:50 mm	JGM			
PROJECT / DRAWING No.			009			
REV 0						

500 0 1000 2000
SCALE 1:50 mm