


NORTH ELEVATION

1:100@A1

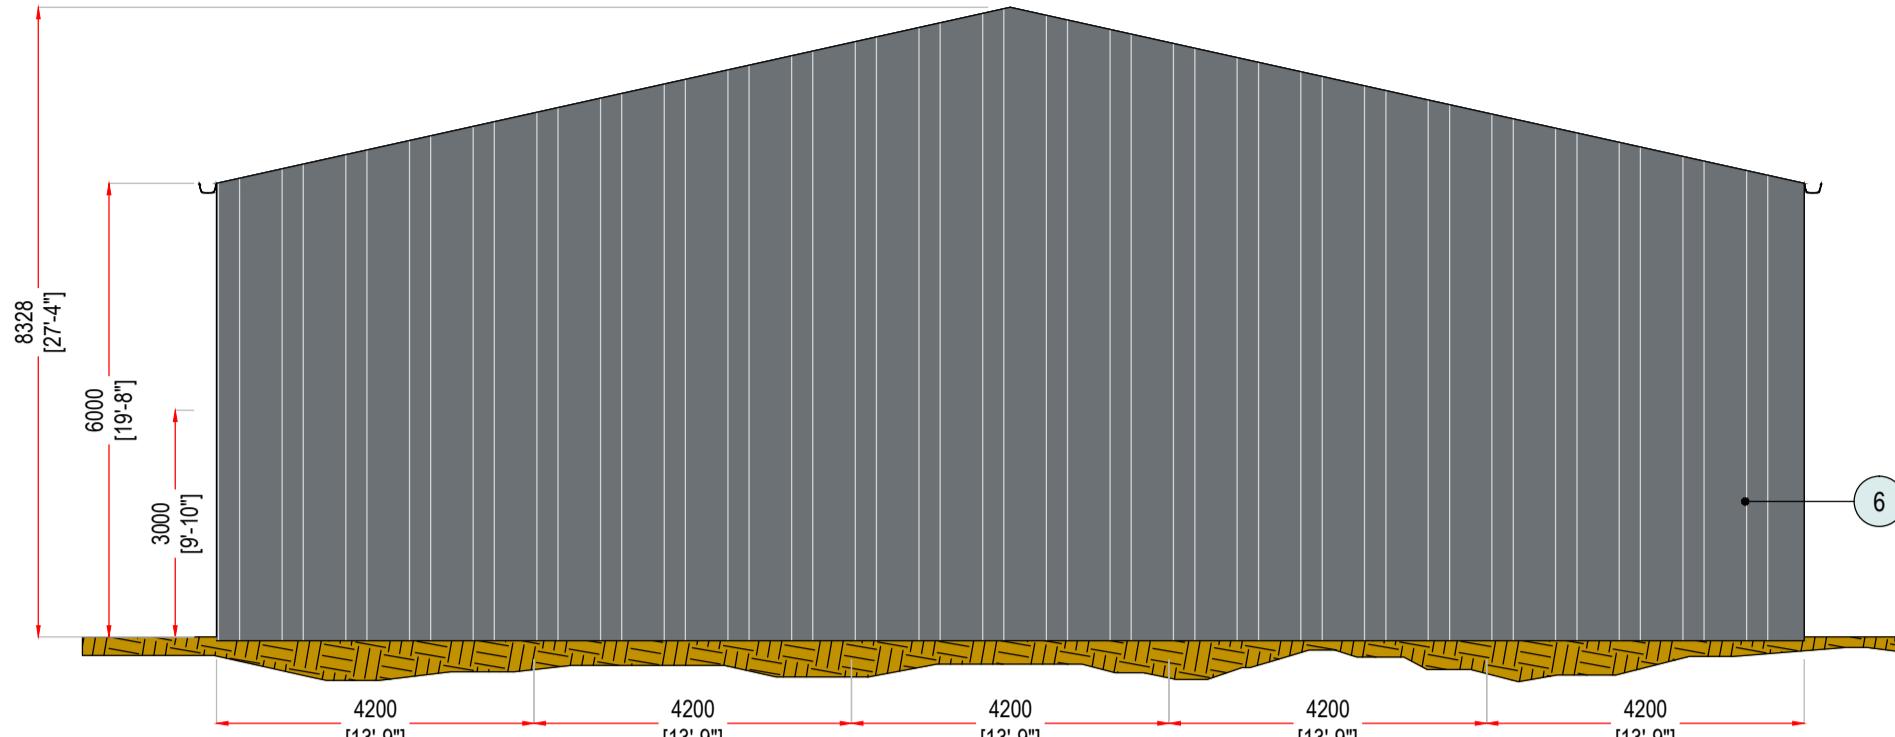


WEST ELEVATION

1:100@A1

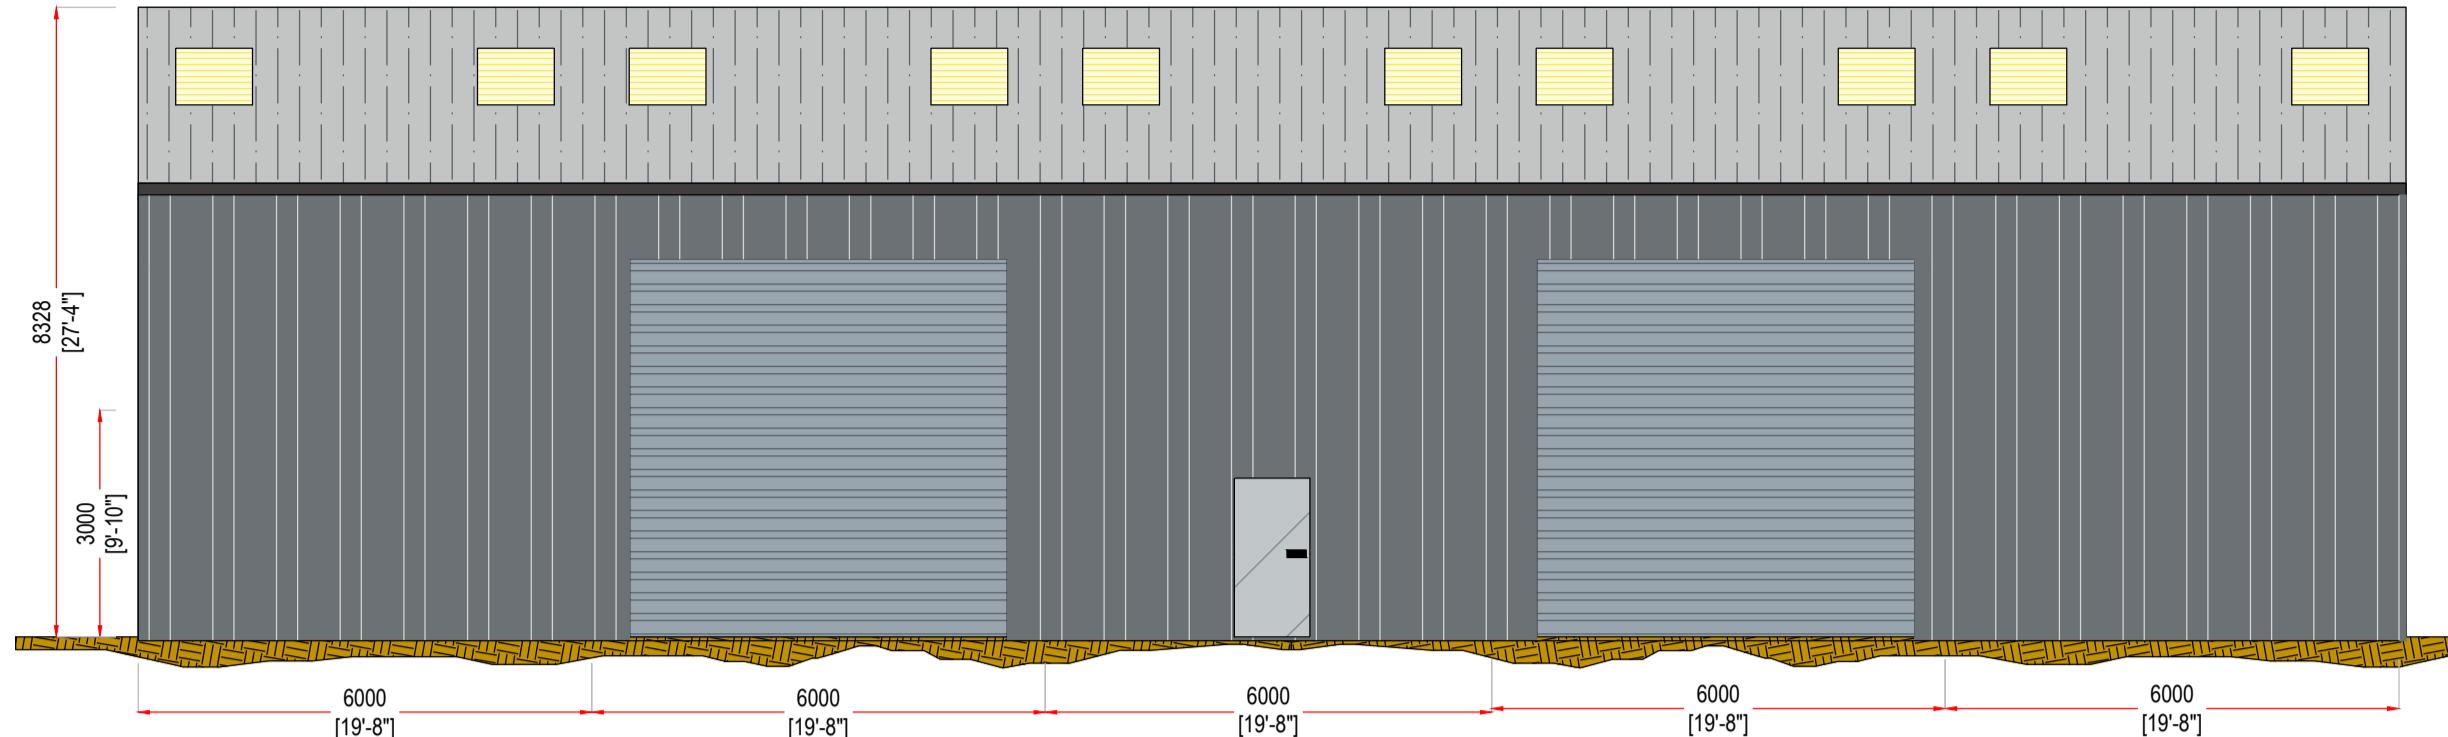


EAST ELEVATION

1:100@A1

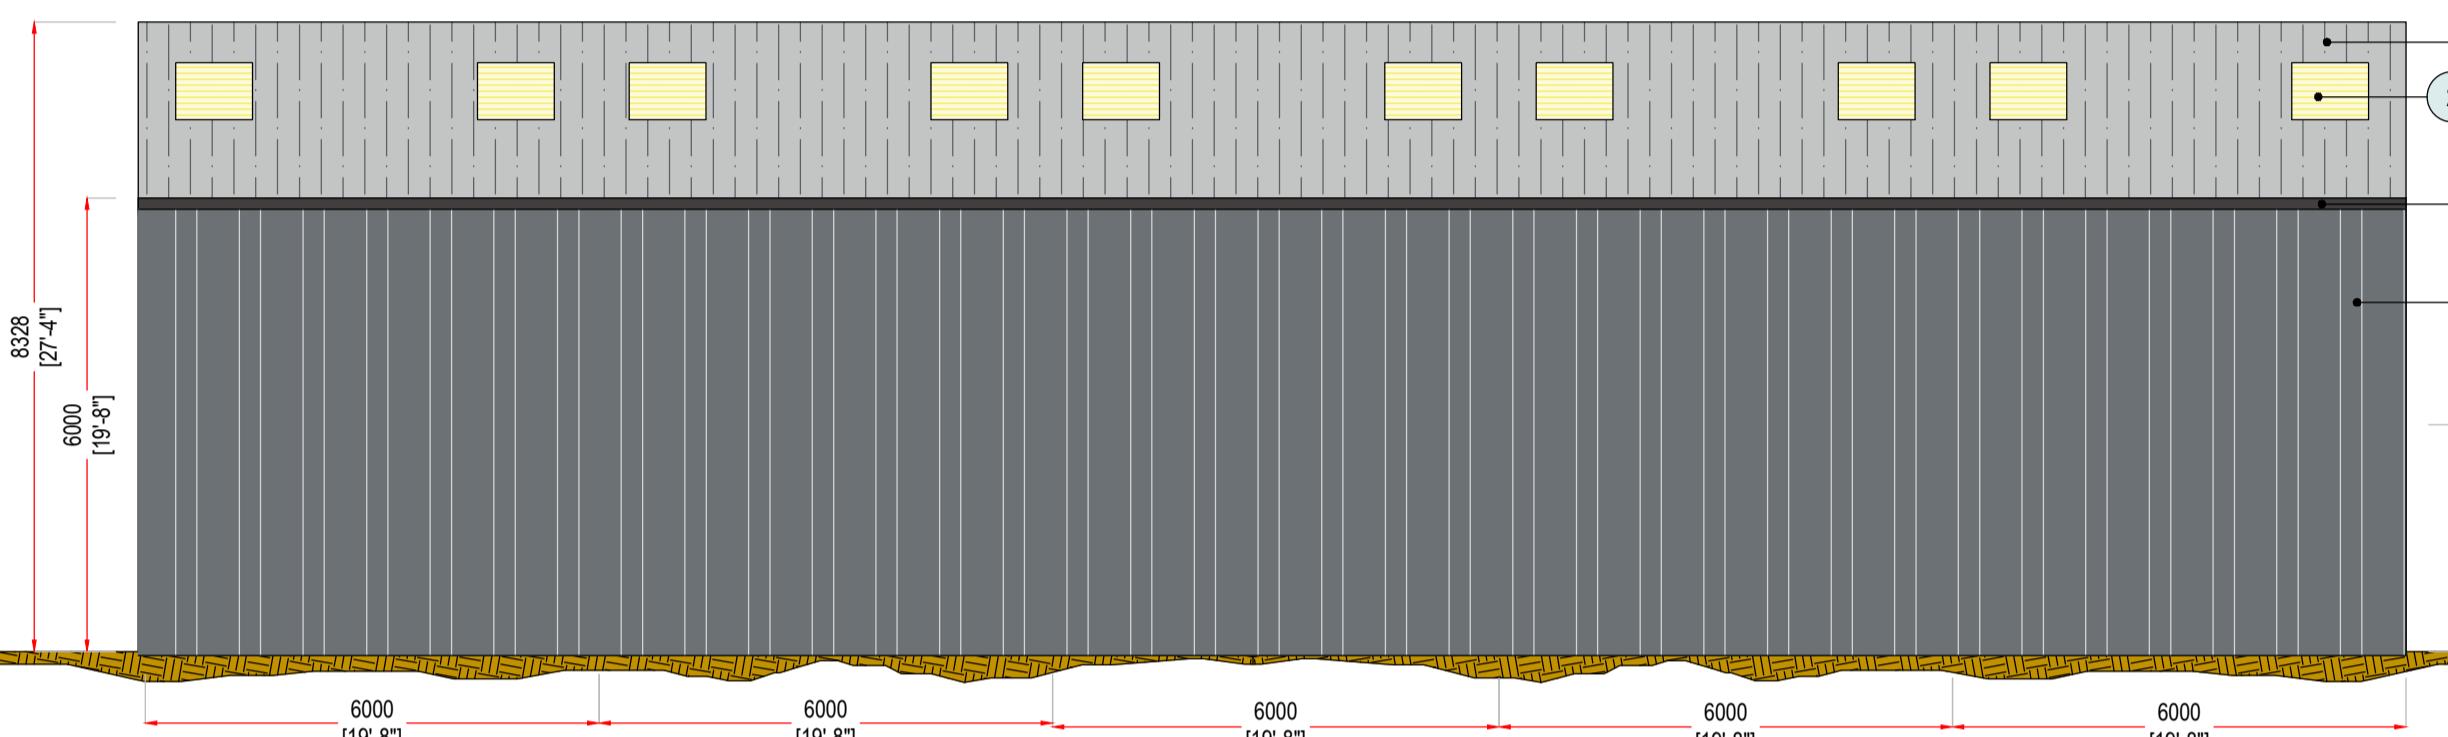



INTERNAL ELEVATION

1:100@A1

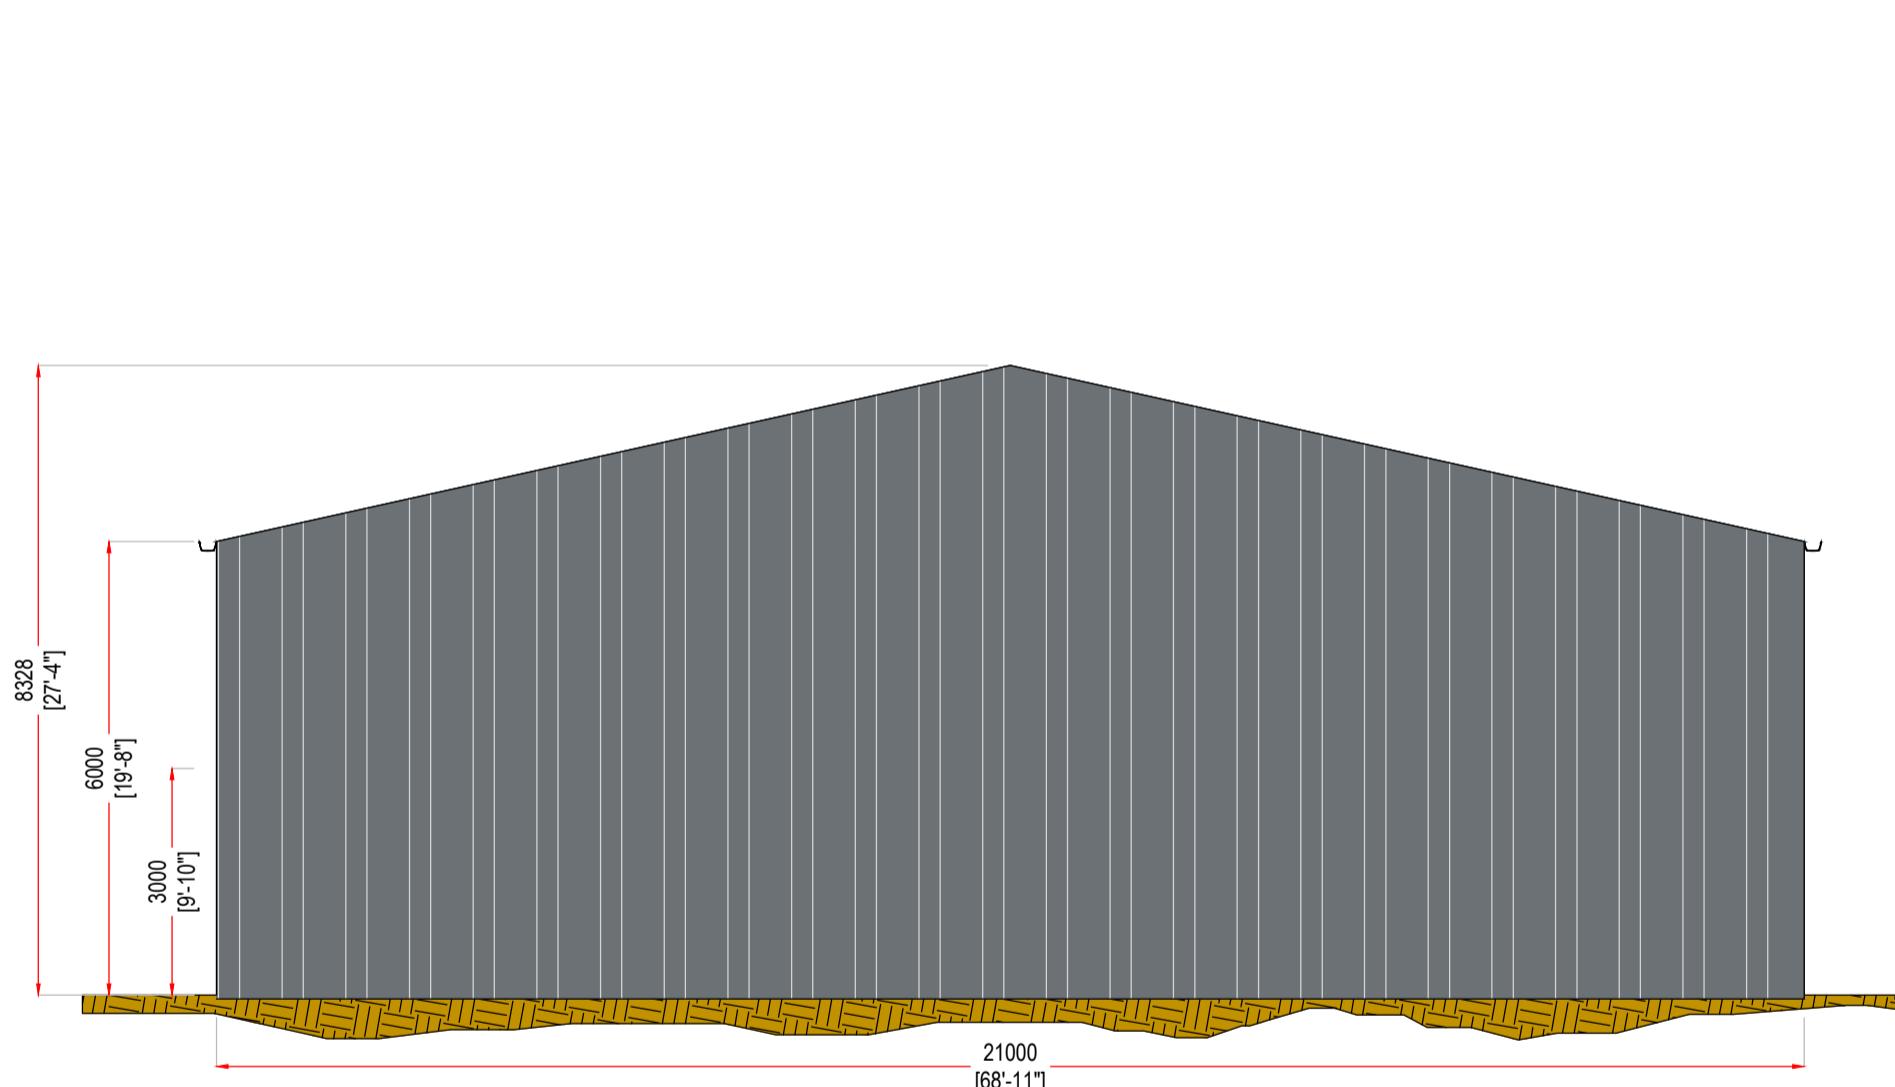

SOUTH ELEVATION

1:100@A

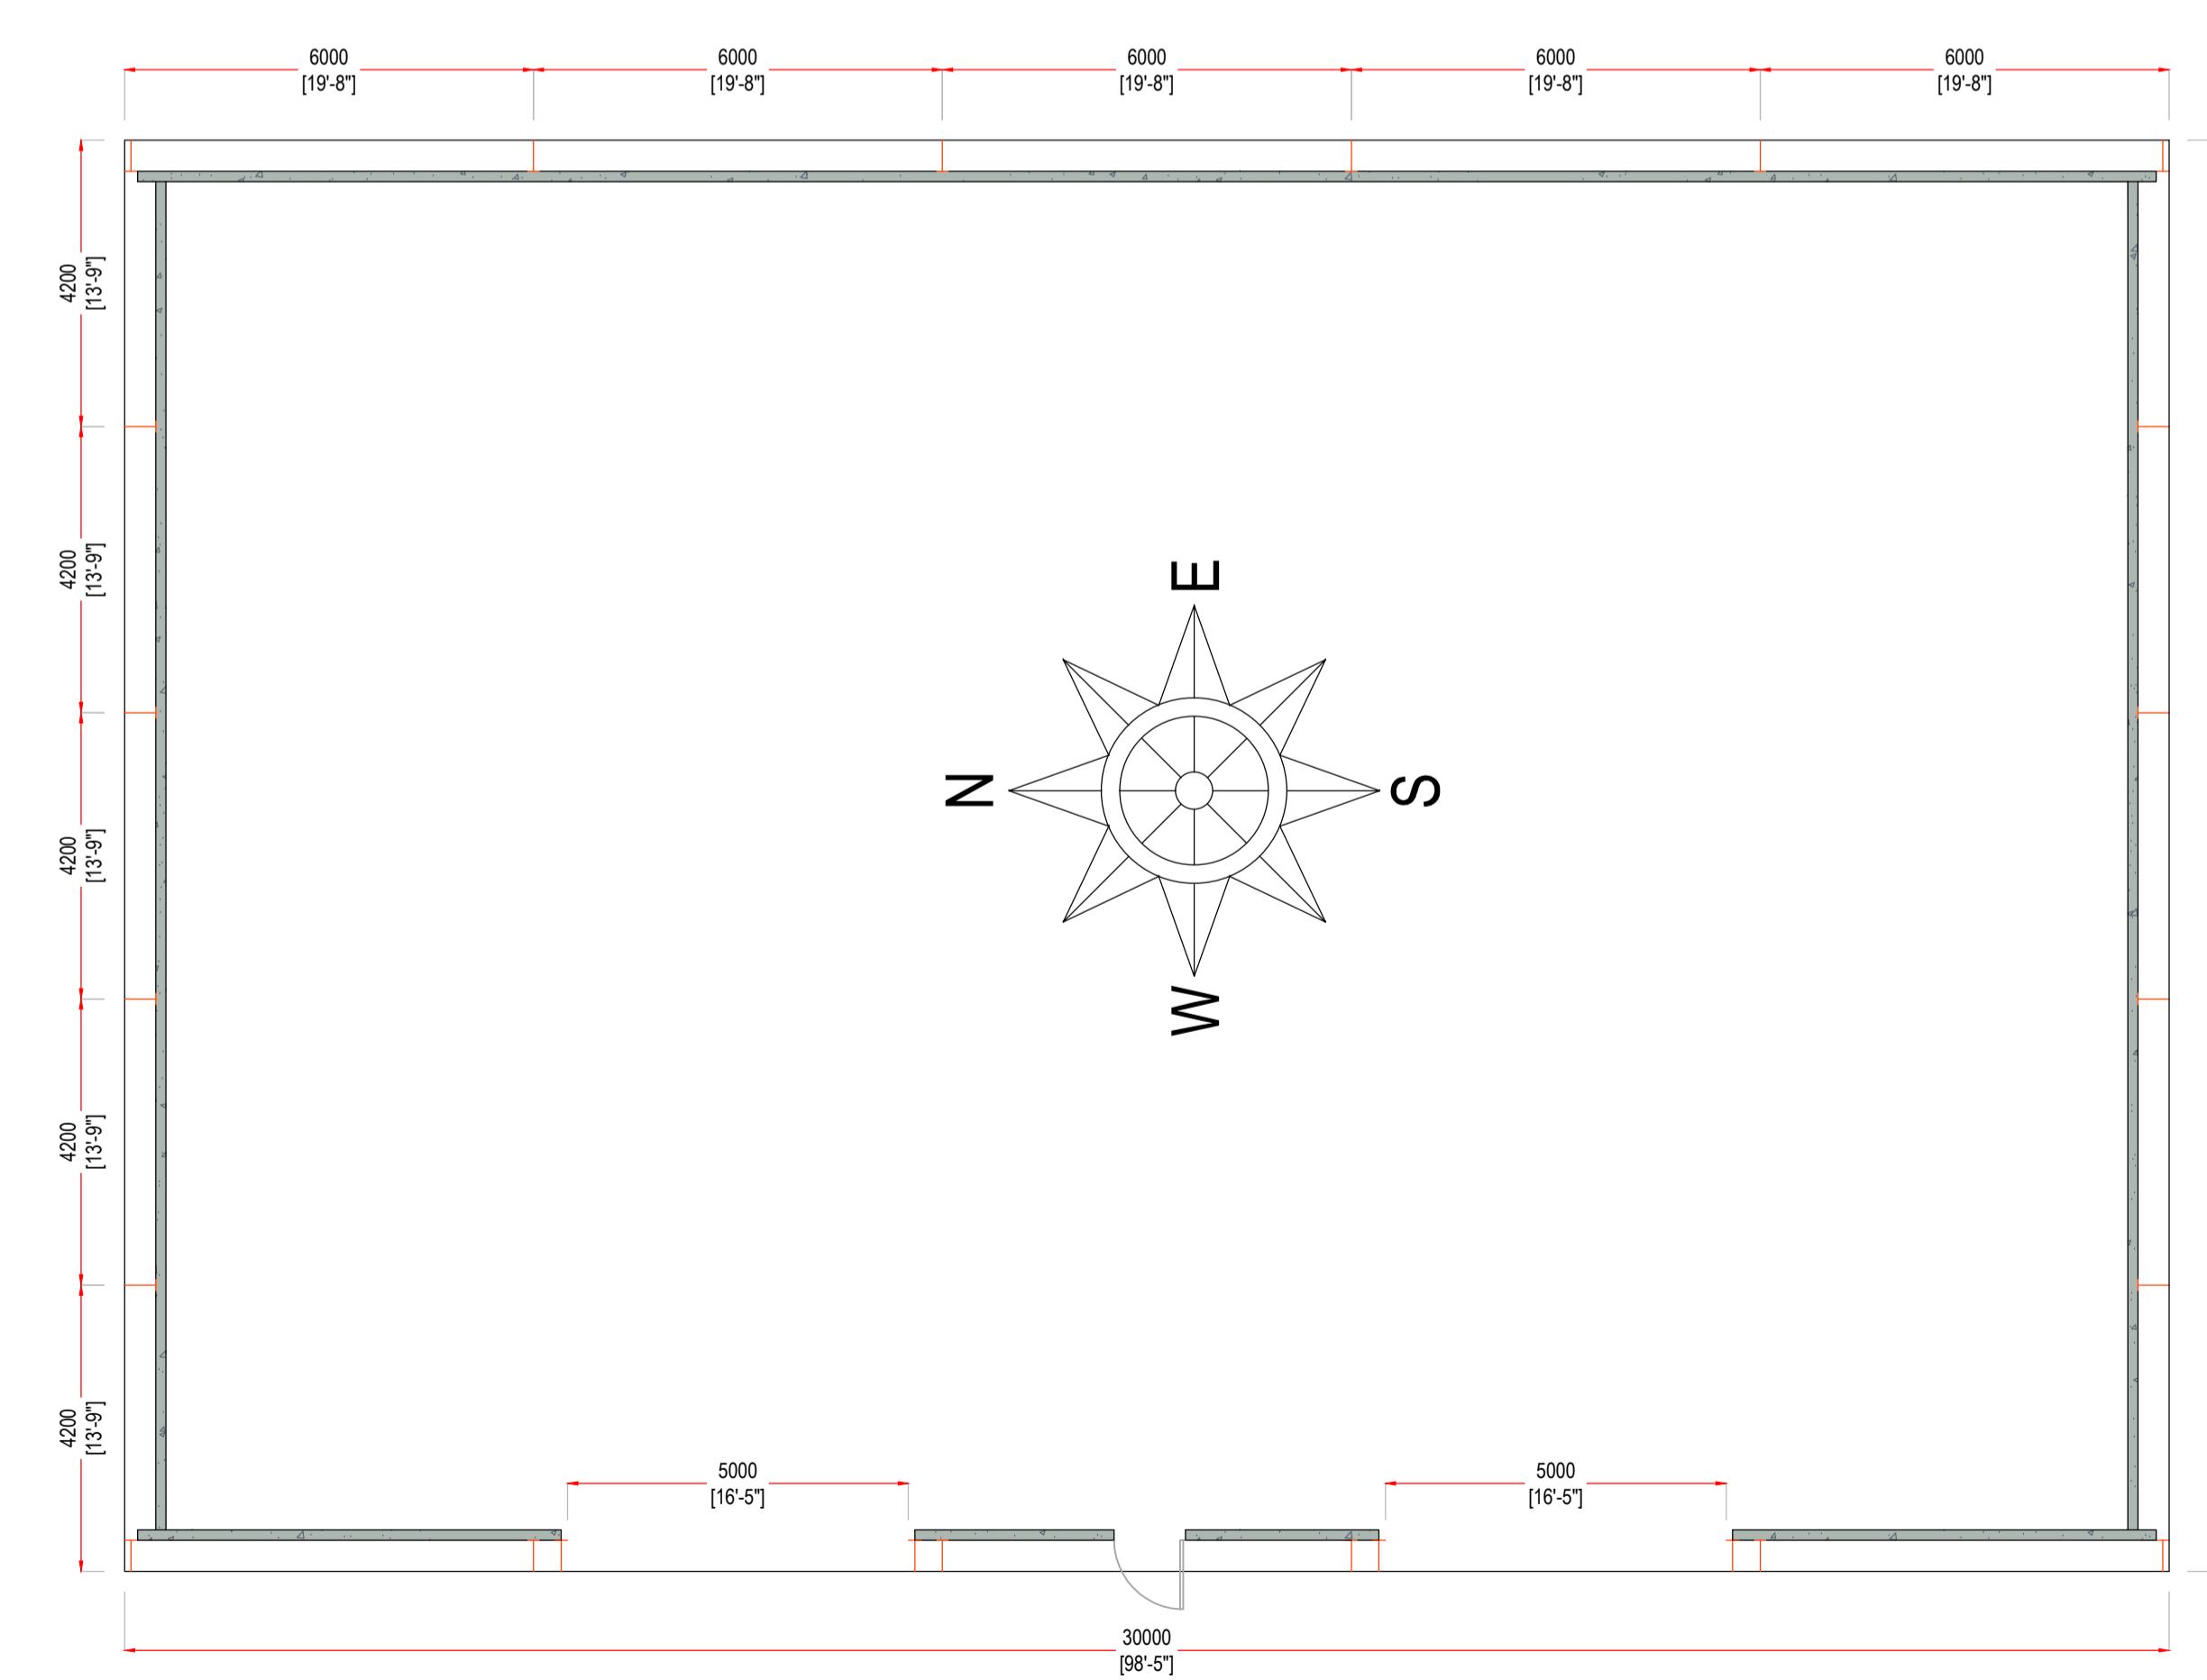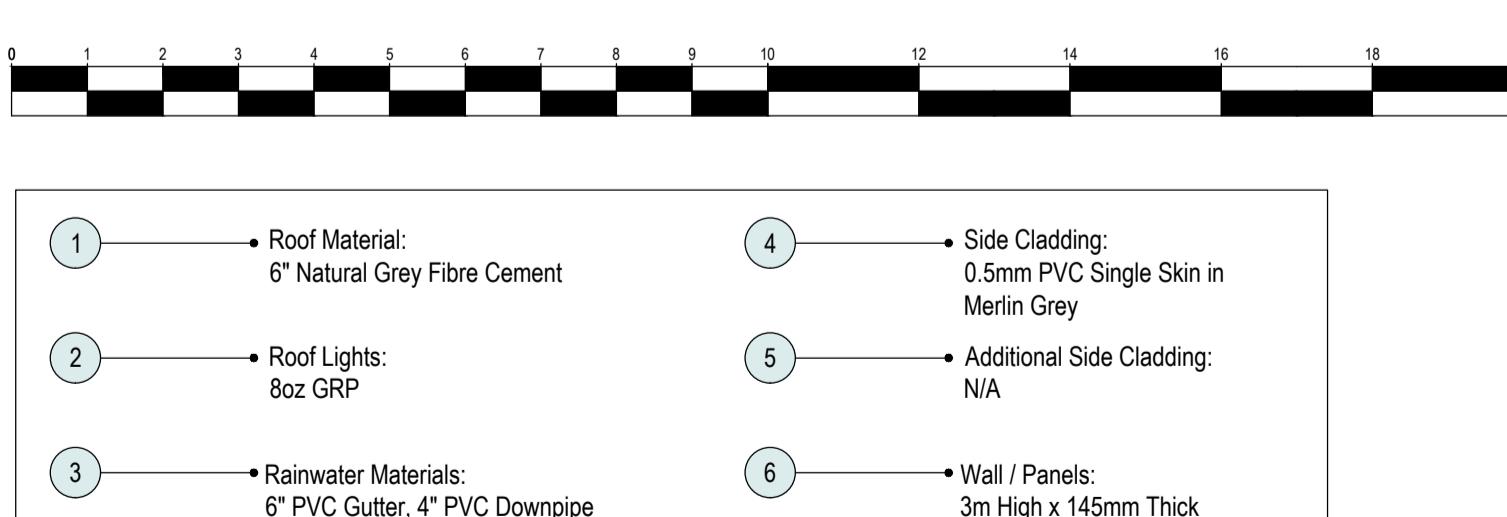

All dimensions to be checked on site prior to construction or manufacture.
Do not scale for construction purposes

This drawing is the property of south west steel construction design ltd.

This drawing is the property of South West Steel Construction Design Ltd.
They reserve copyright.
The drawing is issued under the terms of the British Standard Licence Agreement.

The drawing issued is on the condition that it is not retained by any unauthorised person. It may not be reproduced or disclosed, either wholly or in part without written permission.

It may not be reproduced or disclosed, either wholly or in part without written consent from south west steel construction design.

Lowlands Farm, School Lane
Blackboys, East Sussex, TN22 5LN
info@formabuild.co.uk
www.formabuild.co.uk
Office: 01825 371500
Site: 07740 256062
Forma Management Ltd.
Company Registered Number: 111302
Vat Reg. No. 286212501

	Client
	Ref. N
0	Address Park F Park L Alding PO23

Forma
b: 27333

10 of 10

	Drawn By: K. E
	Drawn Date: 17/01/2024
	Building Type: Residential
	Revision: B
	Drawing

barber
/10/20
Agriculture
Scale:

1
al

Proposed Building Specification:
Building Type: Apex | Size: 21m Wide | 30m Long | Height to Eaves: 6m | Roof Pitch: 12.5 | Ridge: 8328mm | Bay Centres: 6m
Purlins: 17716 | Eaves Beam: 19020+10 | Roofing Type: 6" Natural Grey | Guttering: 6" PVC
End Cladding Material: Both Ends Clad Down to Ground With 0.5mm PVC Single Skin in Merlin Grey
Side Cladding Material: Both Sides Clad Down to Ground With 0.5mm PVC Single Skin in Merlin Grey Except For Doorway(s)
Walls: 3m x 145mm | Doors: (2) 5m Wide x 5m High, (1) Personnel Door
Mezzanine: N/A | Stairs: N/A