



NOTES:
 ALL DIMENSIONS TO BE TAKEN IN PREFERENCE TO SCALE, AND ARE TO BE CHECKED ON SITE PRIOR TO COMMENCING WORK.
 THIS DRAWING IS TO BE READ IN CONJUNCTION WITH ALL OTHER DOCUMENTS RELATING TO THIS PROJECT.
 ANY DISCREPANCIES ARE TO BE REFERRED IMMEDIATELY TO THE PROJECT RESIDENT.
 THIS DRAWING IS COPYRIGHT AND SHOULD NOT BE USED OR REPRODUCED WITHOUT PERMISSION.
 IT IS THE CONTRACTOR'S RESPONSIBILITY TO ENSURE COMPLIANCE WITH THE BUILDING REGULATIONS.


1:100

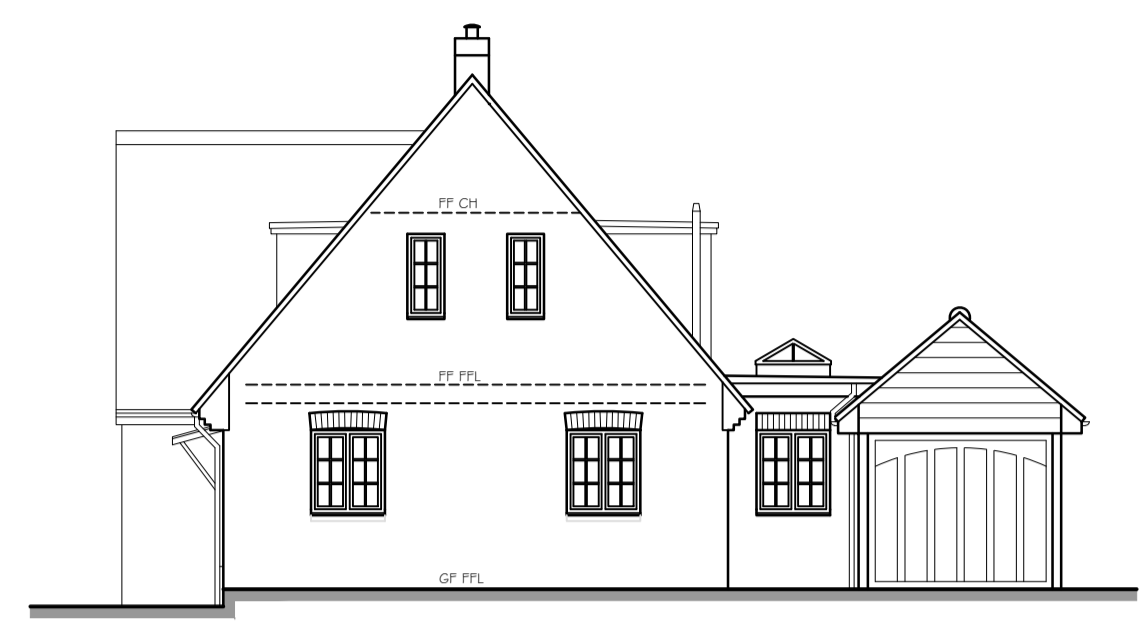

PROPOSED FRONT ELEVATION (EAST)
 (NO CHANGE)

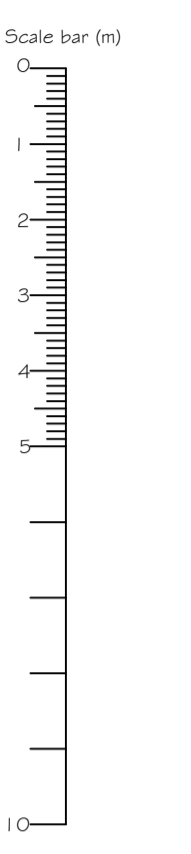


PROPOSED REAR ELEVATION (WEST)

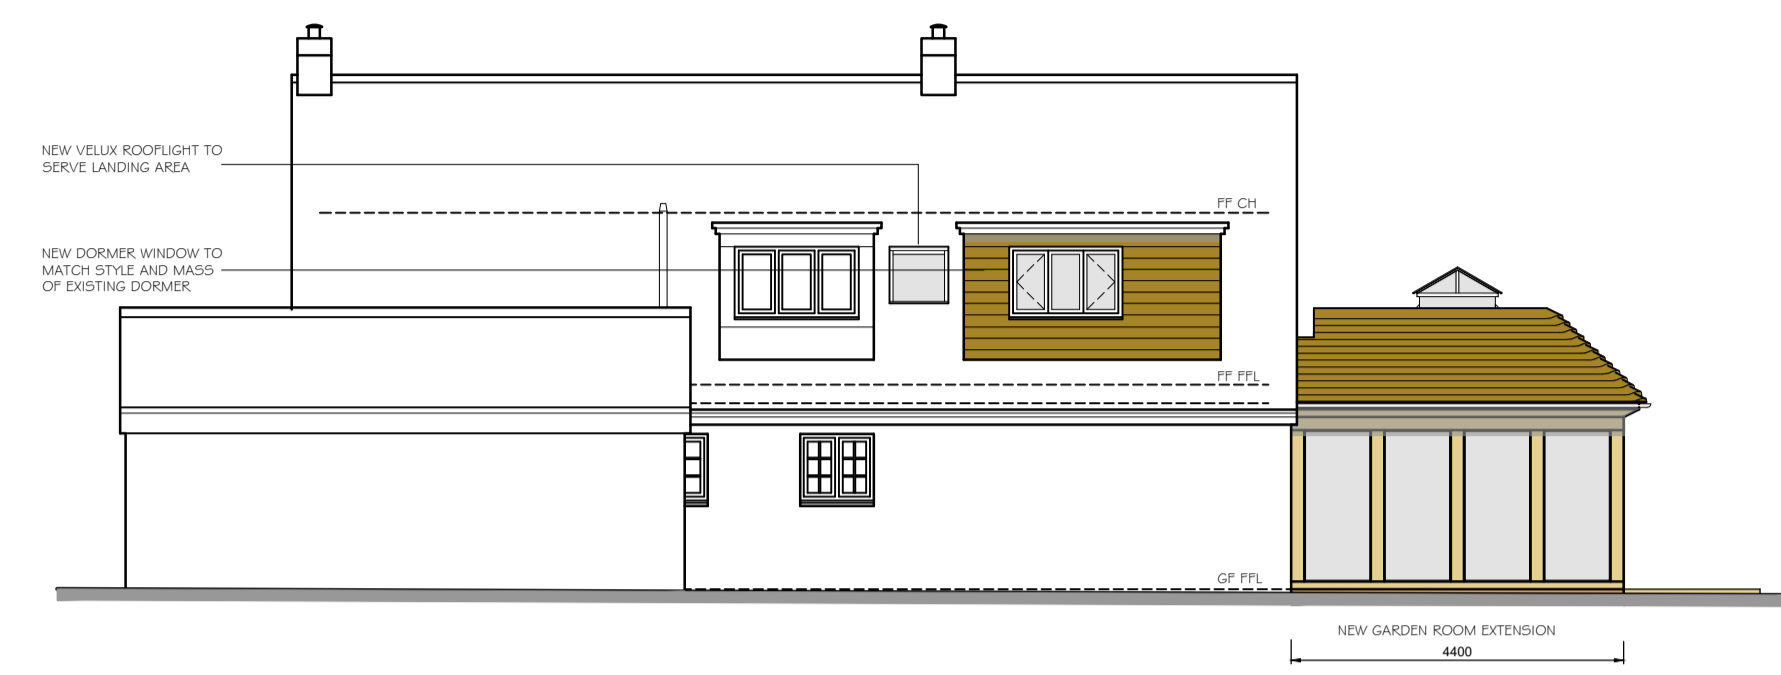


PROPOSED SIDE ELEVATION (NORTH)




PROPOSED SIDE ELEVATION (SOUTH)

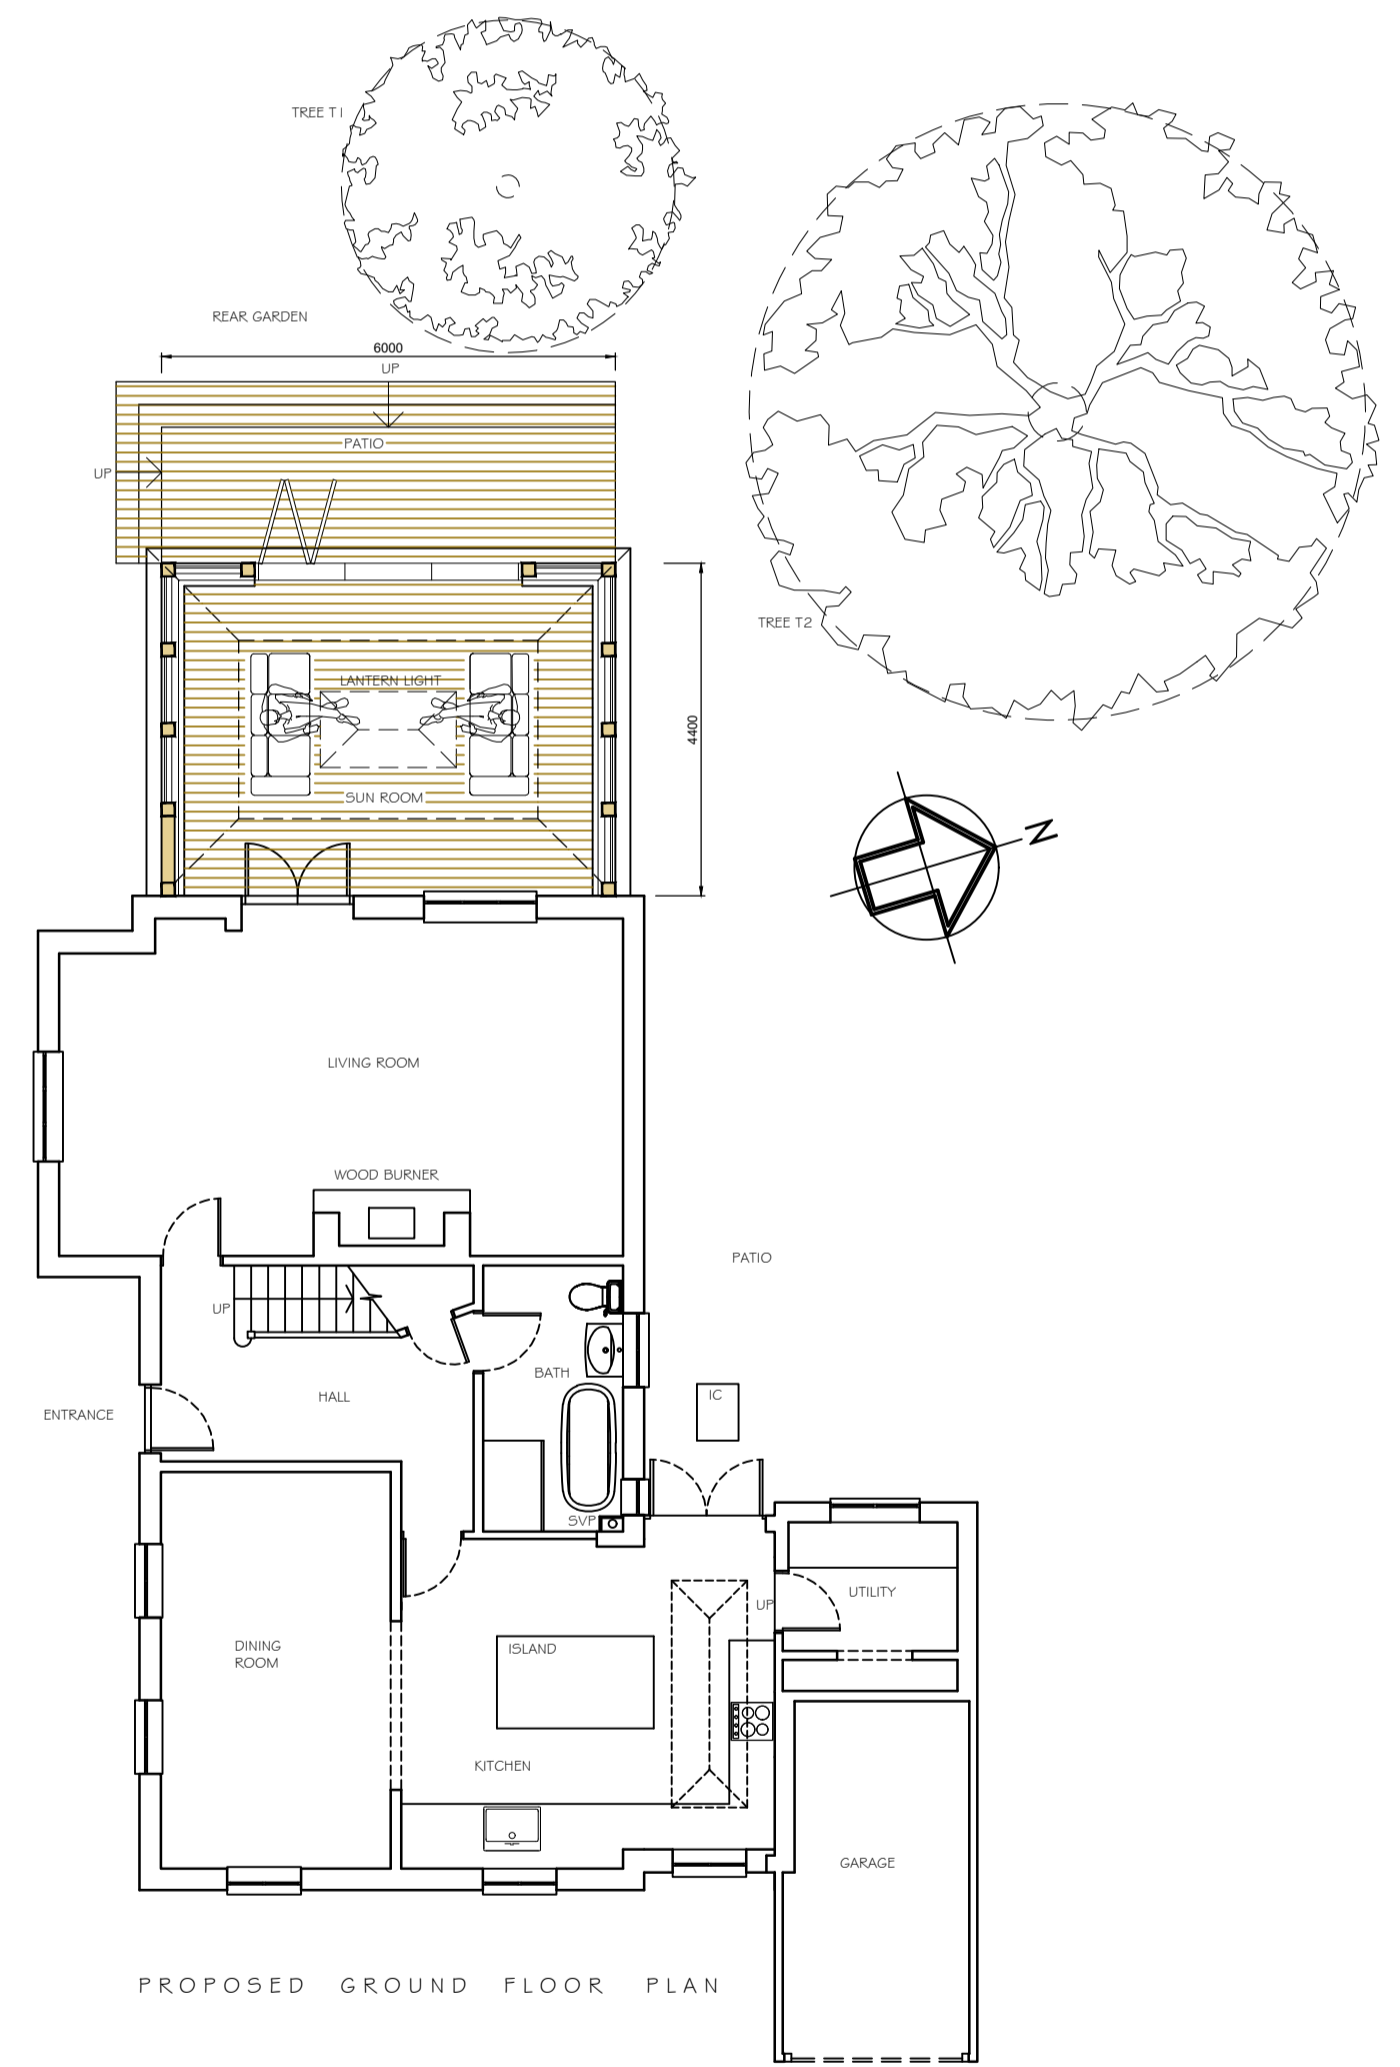

PROPOSED GROUND FLOOR PLAN

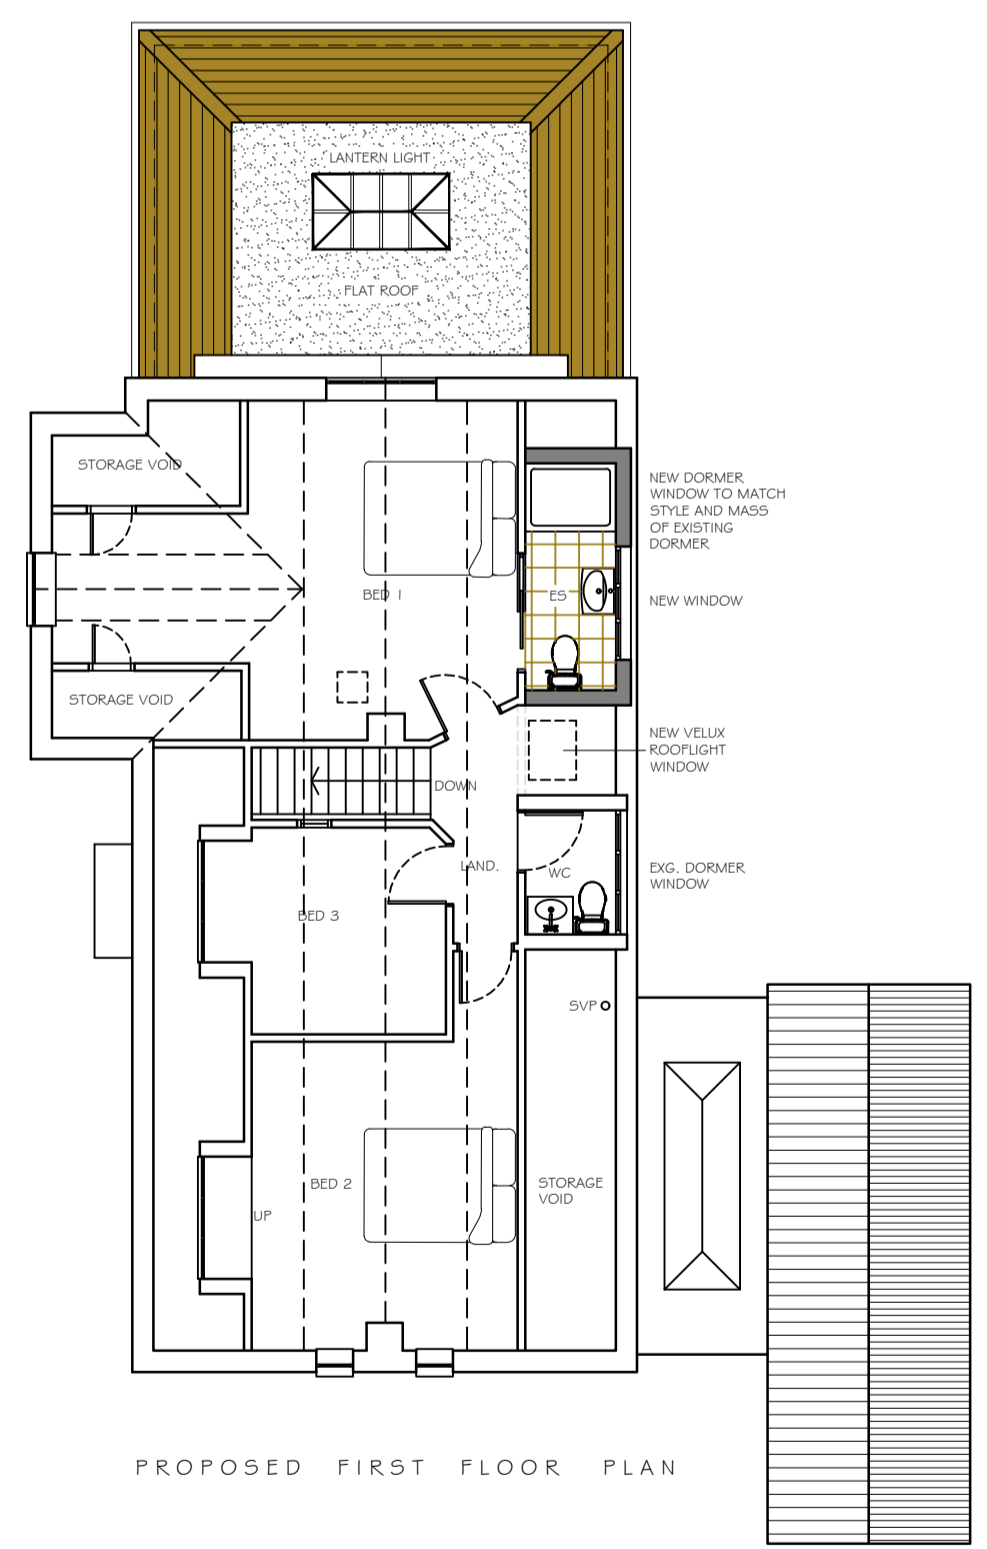

PROPOSED FIRST FLOOR PLAN

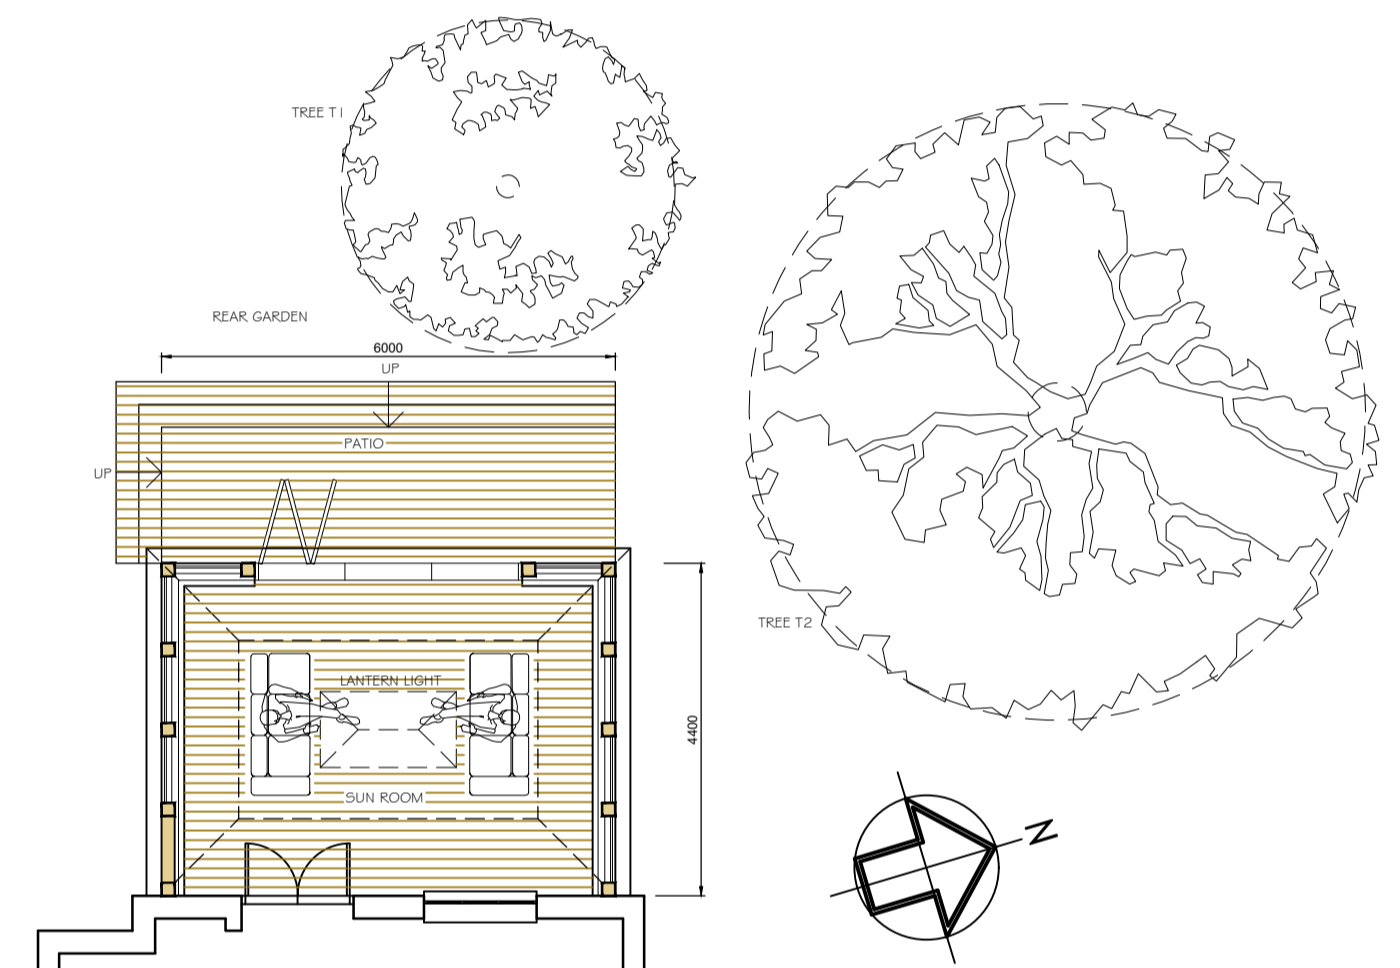

REAR GARDEN

REV B LANTERN LIGHT CENTRALIZED IN ROOM 05.03.25
 REV A AMENDED TO CLIENT COMMENTS 24.02.25
 REV DESCRIPTION DATE

PROJECT
 PROPOSED ALTERATIONS
 25 CHURCH ROAD,
 ALDINGBOURNE
 WEST SUSSEX PO20 3TT

DRAWING TITLE
 PROPOSED PLANS AND ELEVATIONS

CLIENT
 MR & MRS TAPE

SCALE 1:100 @A1
DRAWN BY SKW
DATE JAN 2025

DWG NO 1407/04
REV B

Unit 3b Woodhorn Business Centre
 Woodhorn Lane
 Oving Chichester
 West Sussex PO20 2BX
 Tel 01243 774764
 www.sloaneandbrown.co.uk

CHARTERED BUILDING SURVEYORS
SLOANE & BROWN
 ARCHITECTURAL SERVICES