




1:100

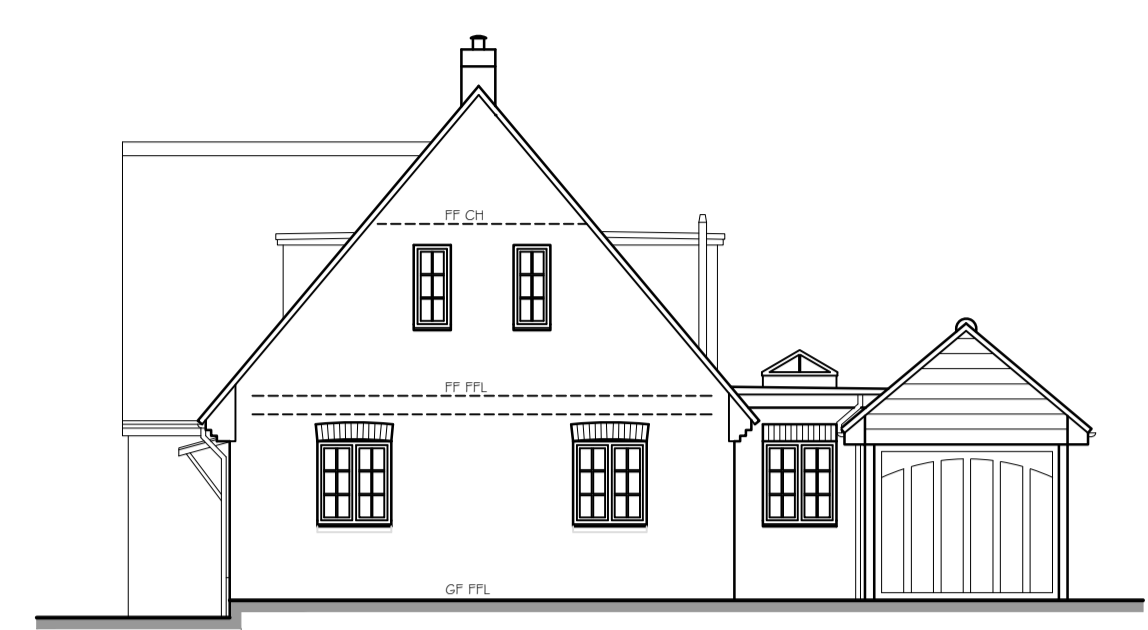

PROPOSED FRONT ELEVATION (EAST)
 (NO CHANGE)

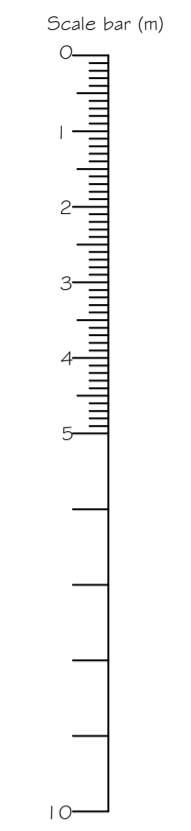


PROPOSED REAR ELEVATION (WEST)

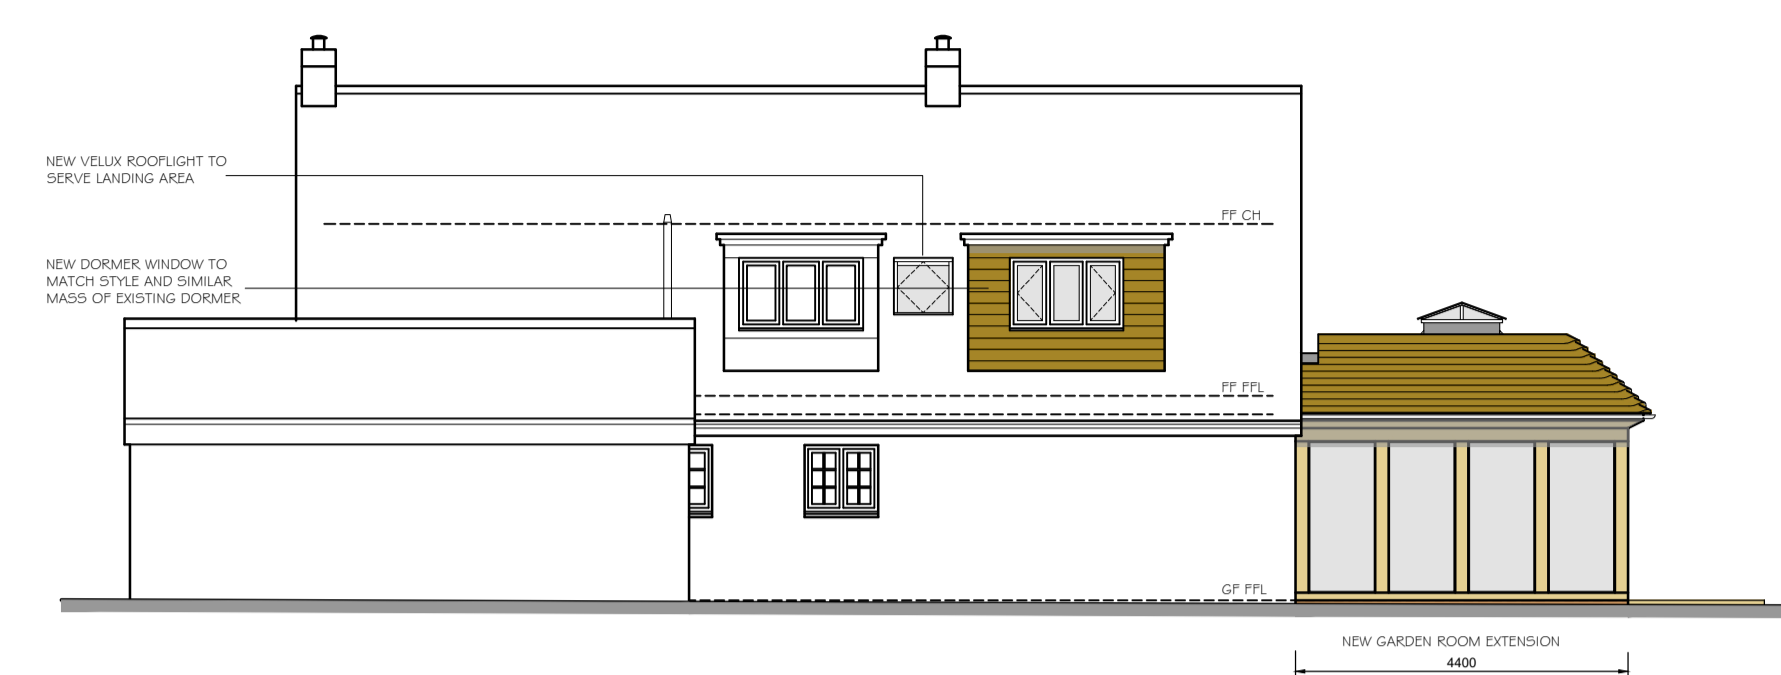


PROPOSED SIDE ELEVATION (NORTH)



PROPOSED SIDE ELEVATION (SOUTH)

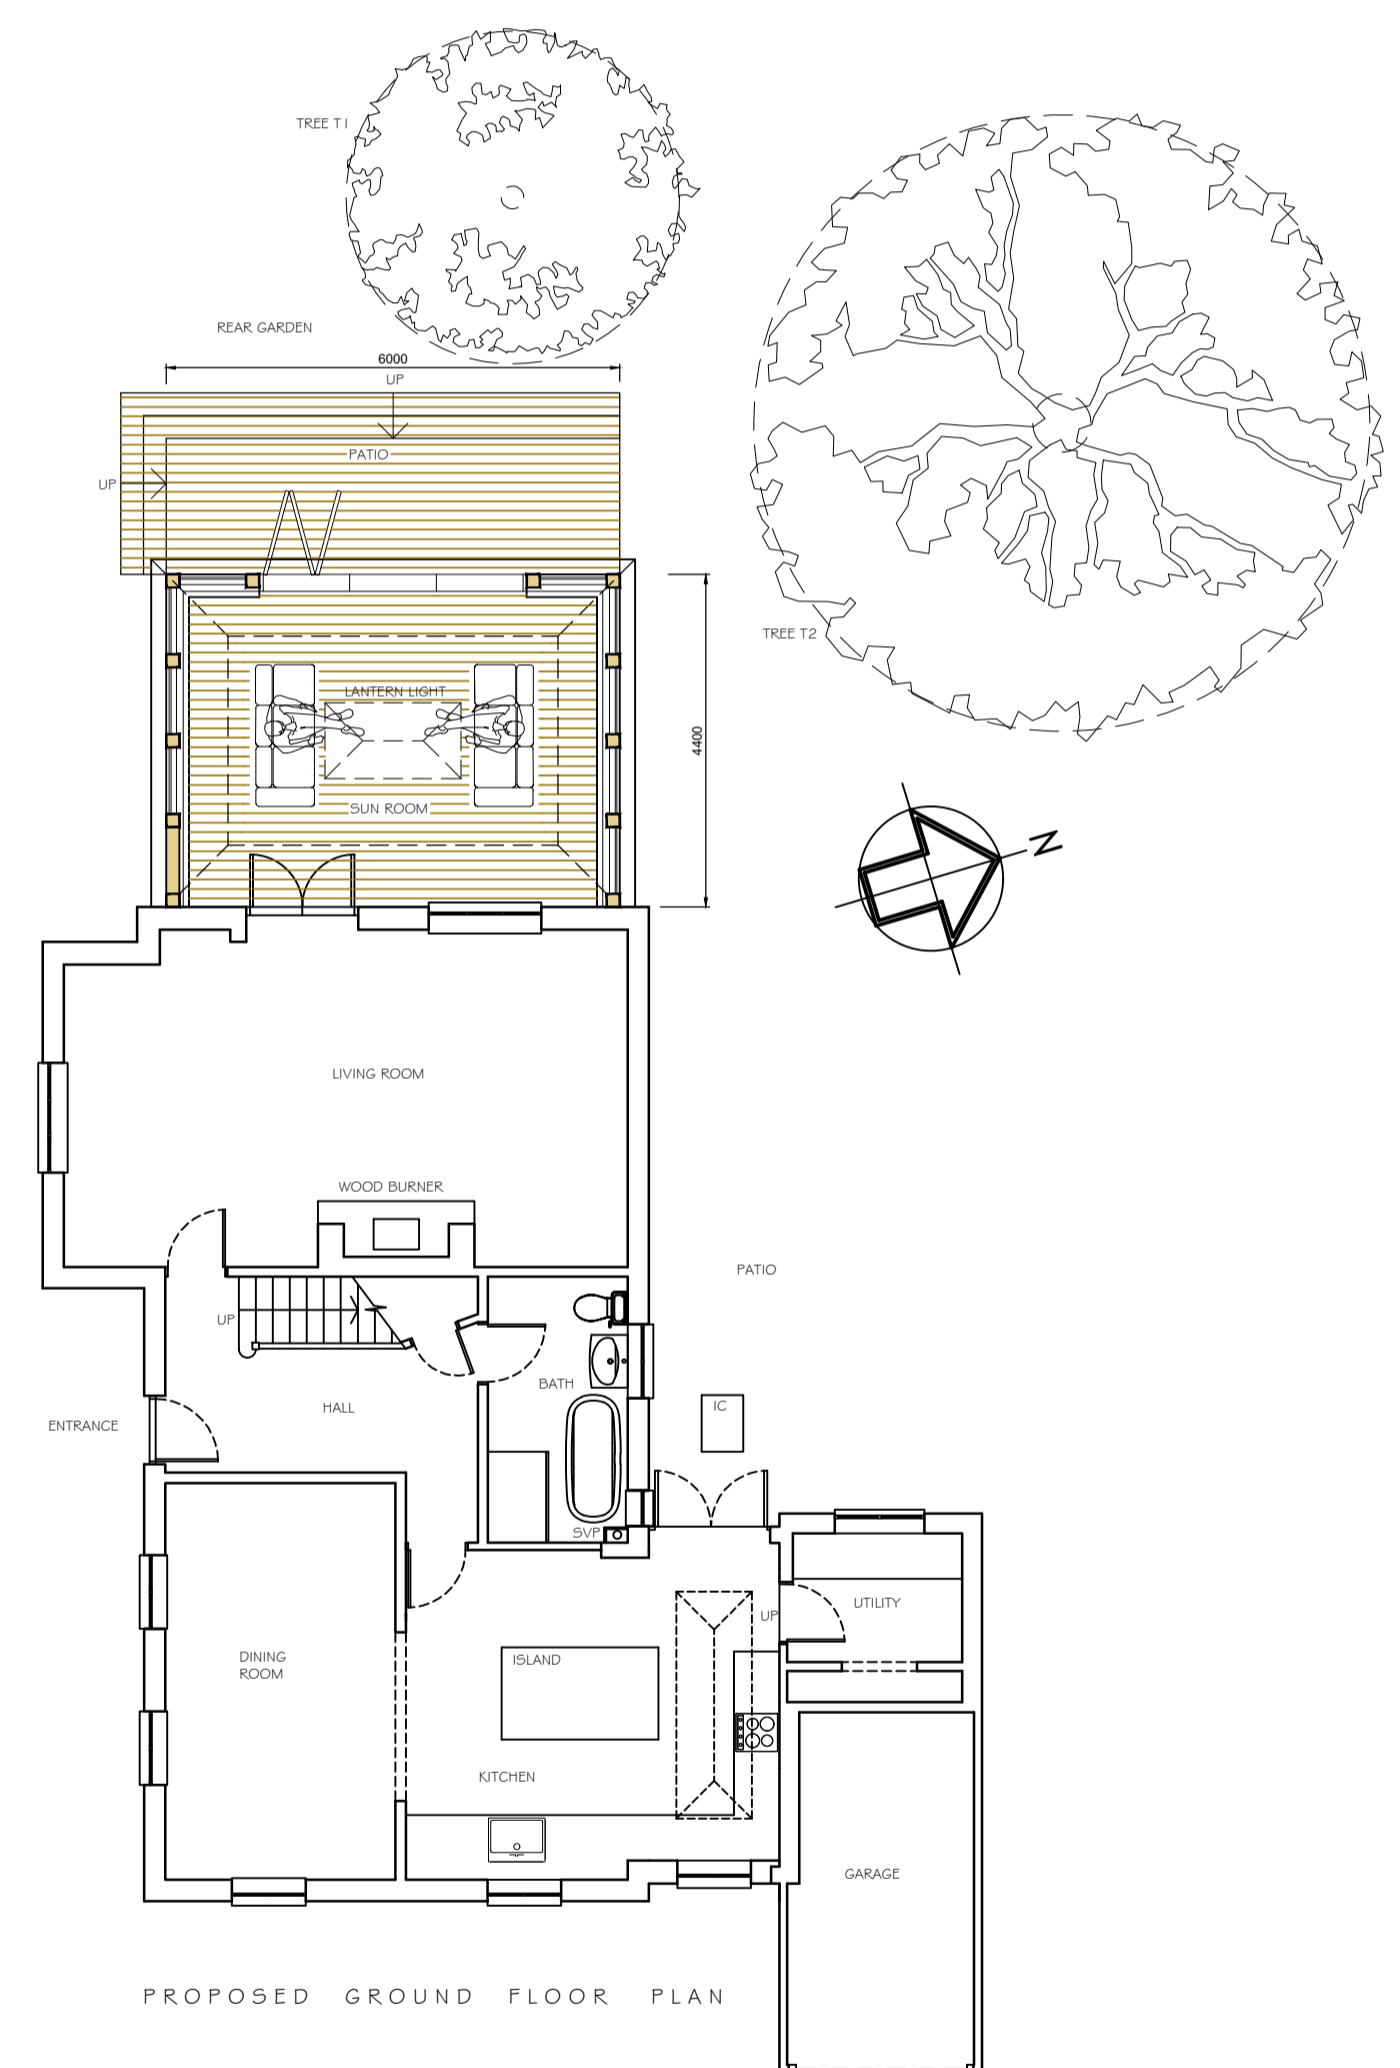

PROPOSED GROUND FLOOR PLAN

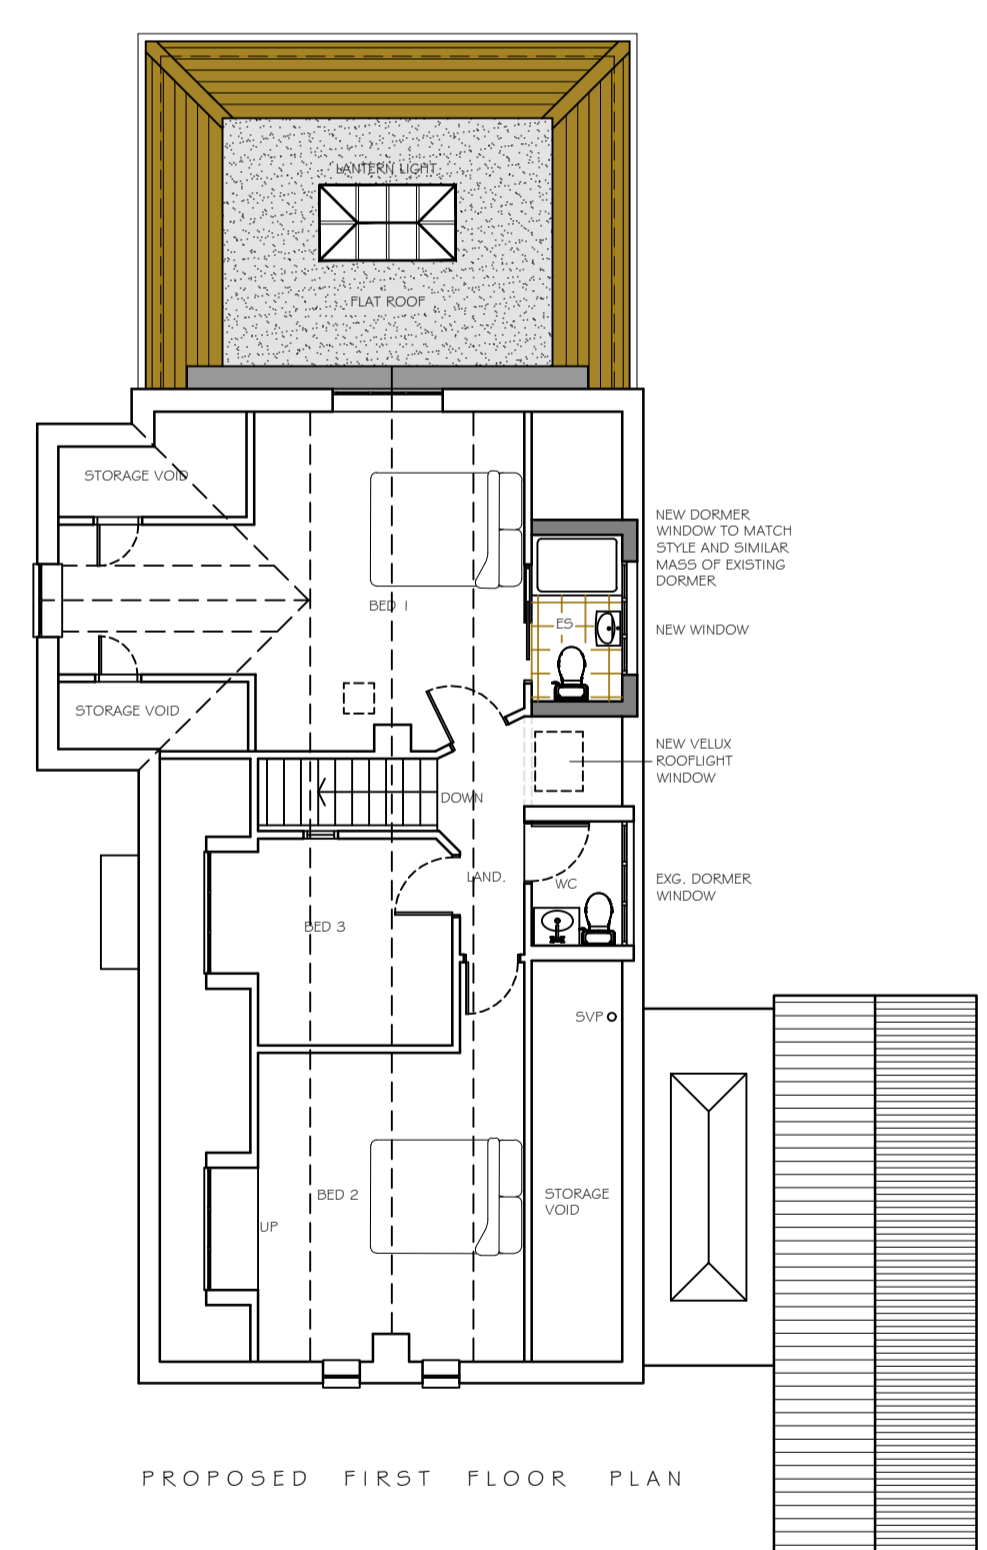

PROPOSED FIRST FLOOR PLAN

- REV E PROPOSED WINDOW TO NEW DORMER INCREASED IN SIZE TO CLIENT REQUIREMENT 01.05.25
- REV D EXTENSION ROOF HEIGHT AMENDED TO CLIENT CHOICE AND PROPOSED DORMER SIZE REDUCED 30.04.25
- REV C EXTENSION ROOF HEIGHT REDUCED, ROOF LANTERN ANGLE REDUCED 28.04.25
- REV B LANTERN LIGHT CENTRALIZED IN ROOM 05.03.25
- REV A AMENDED TO CLIENT COMMENTS 24.02.25
- REV DESCRIPTION DATE

PROJECT
 PROPOSED ALTERATIONS
 28 CHURCH ROAD,
 ALDINGBOURNE
 WEST SUSSEX PO20 3TT

DRAWING TITLE
 PROPOSED PLANS AND ELEVATIONS

CLIENT
 MR & MRS TAFE

SCALE 1:100 @A1
DRAWN BY SKW
DATE JAN 2025

DWG NO 1407/04
REV. E