




Existing Second Floor (Loft) Plan

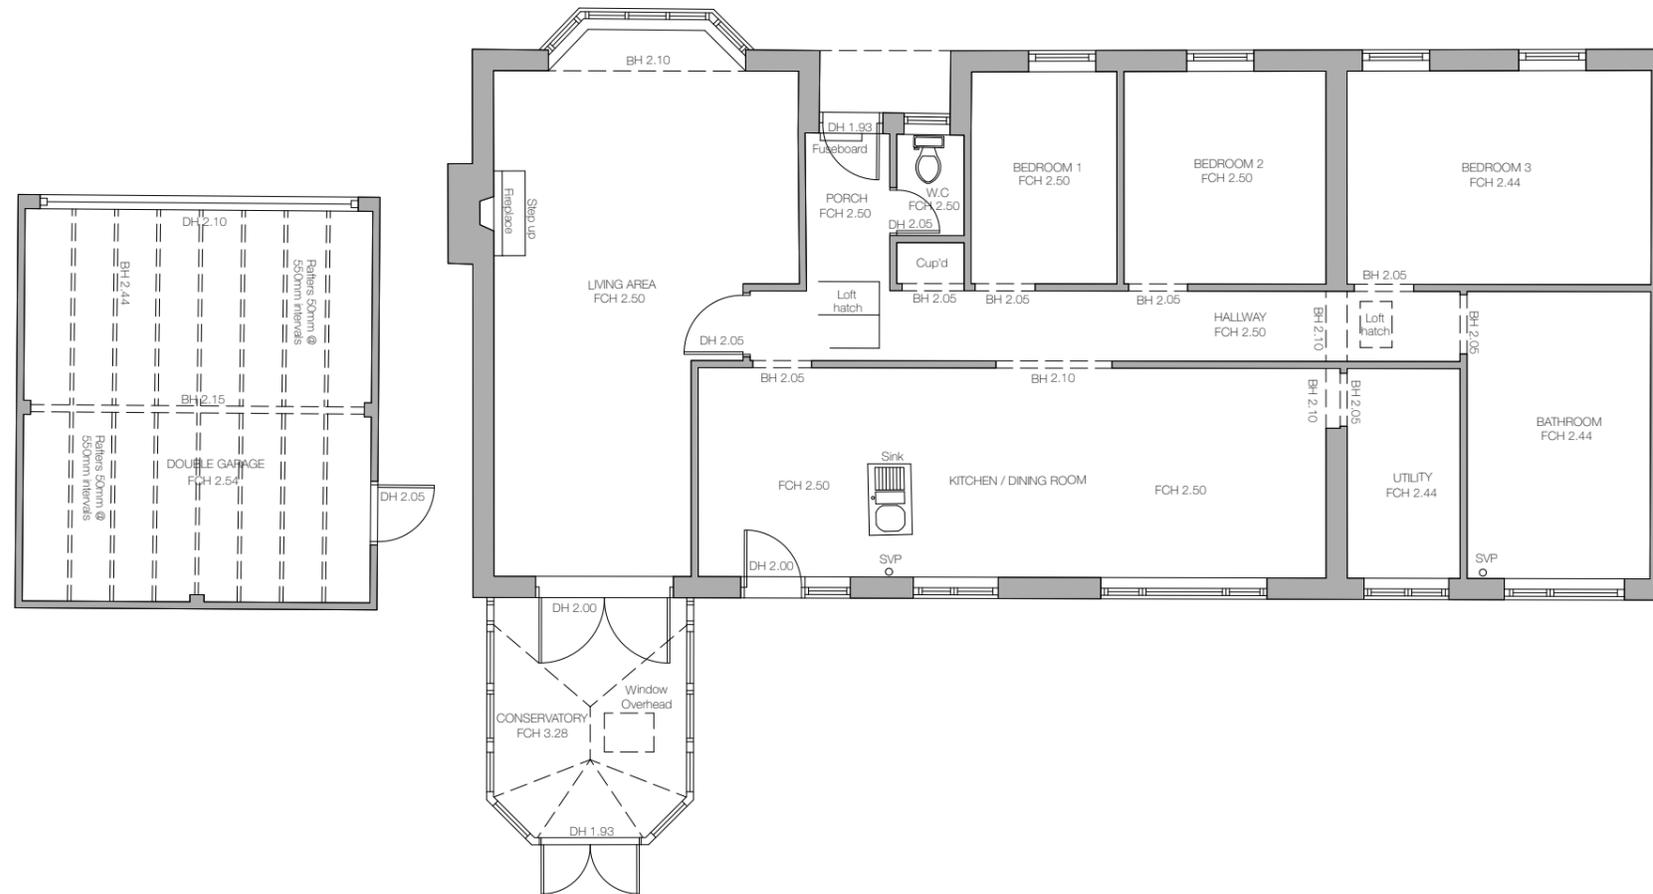

Existing Ground Floor Plan

Dwg. No. E-003
 Title: Existing Floor Plans
 Address: 3 Grange Field Way, Bognor Regis, PO21 4EG
 Client: Cath White and Aimee Pridham
 Scale: 1:100@A3
 Stage: PLANNING
 Drawn: PS
 Date: January 2026

Rev **	**
--------	----

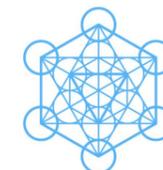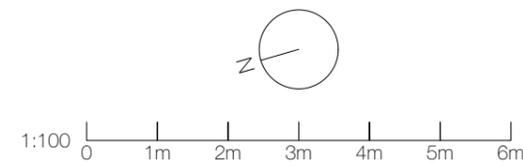

pete sonntag
 ARCHITECT

www.petesonntag.co.uk

e:pete@petesonntag.co.uk

tel:07879 274409