
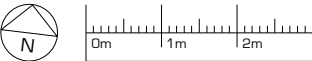


Rev	Amendments	Date

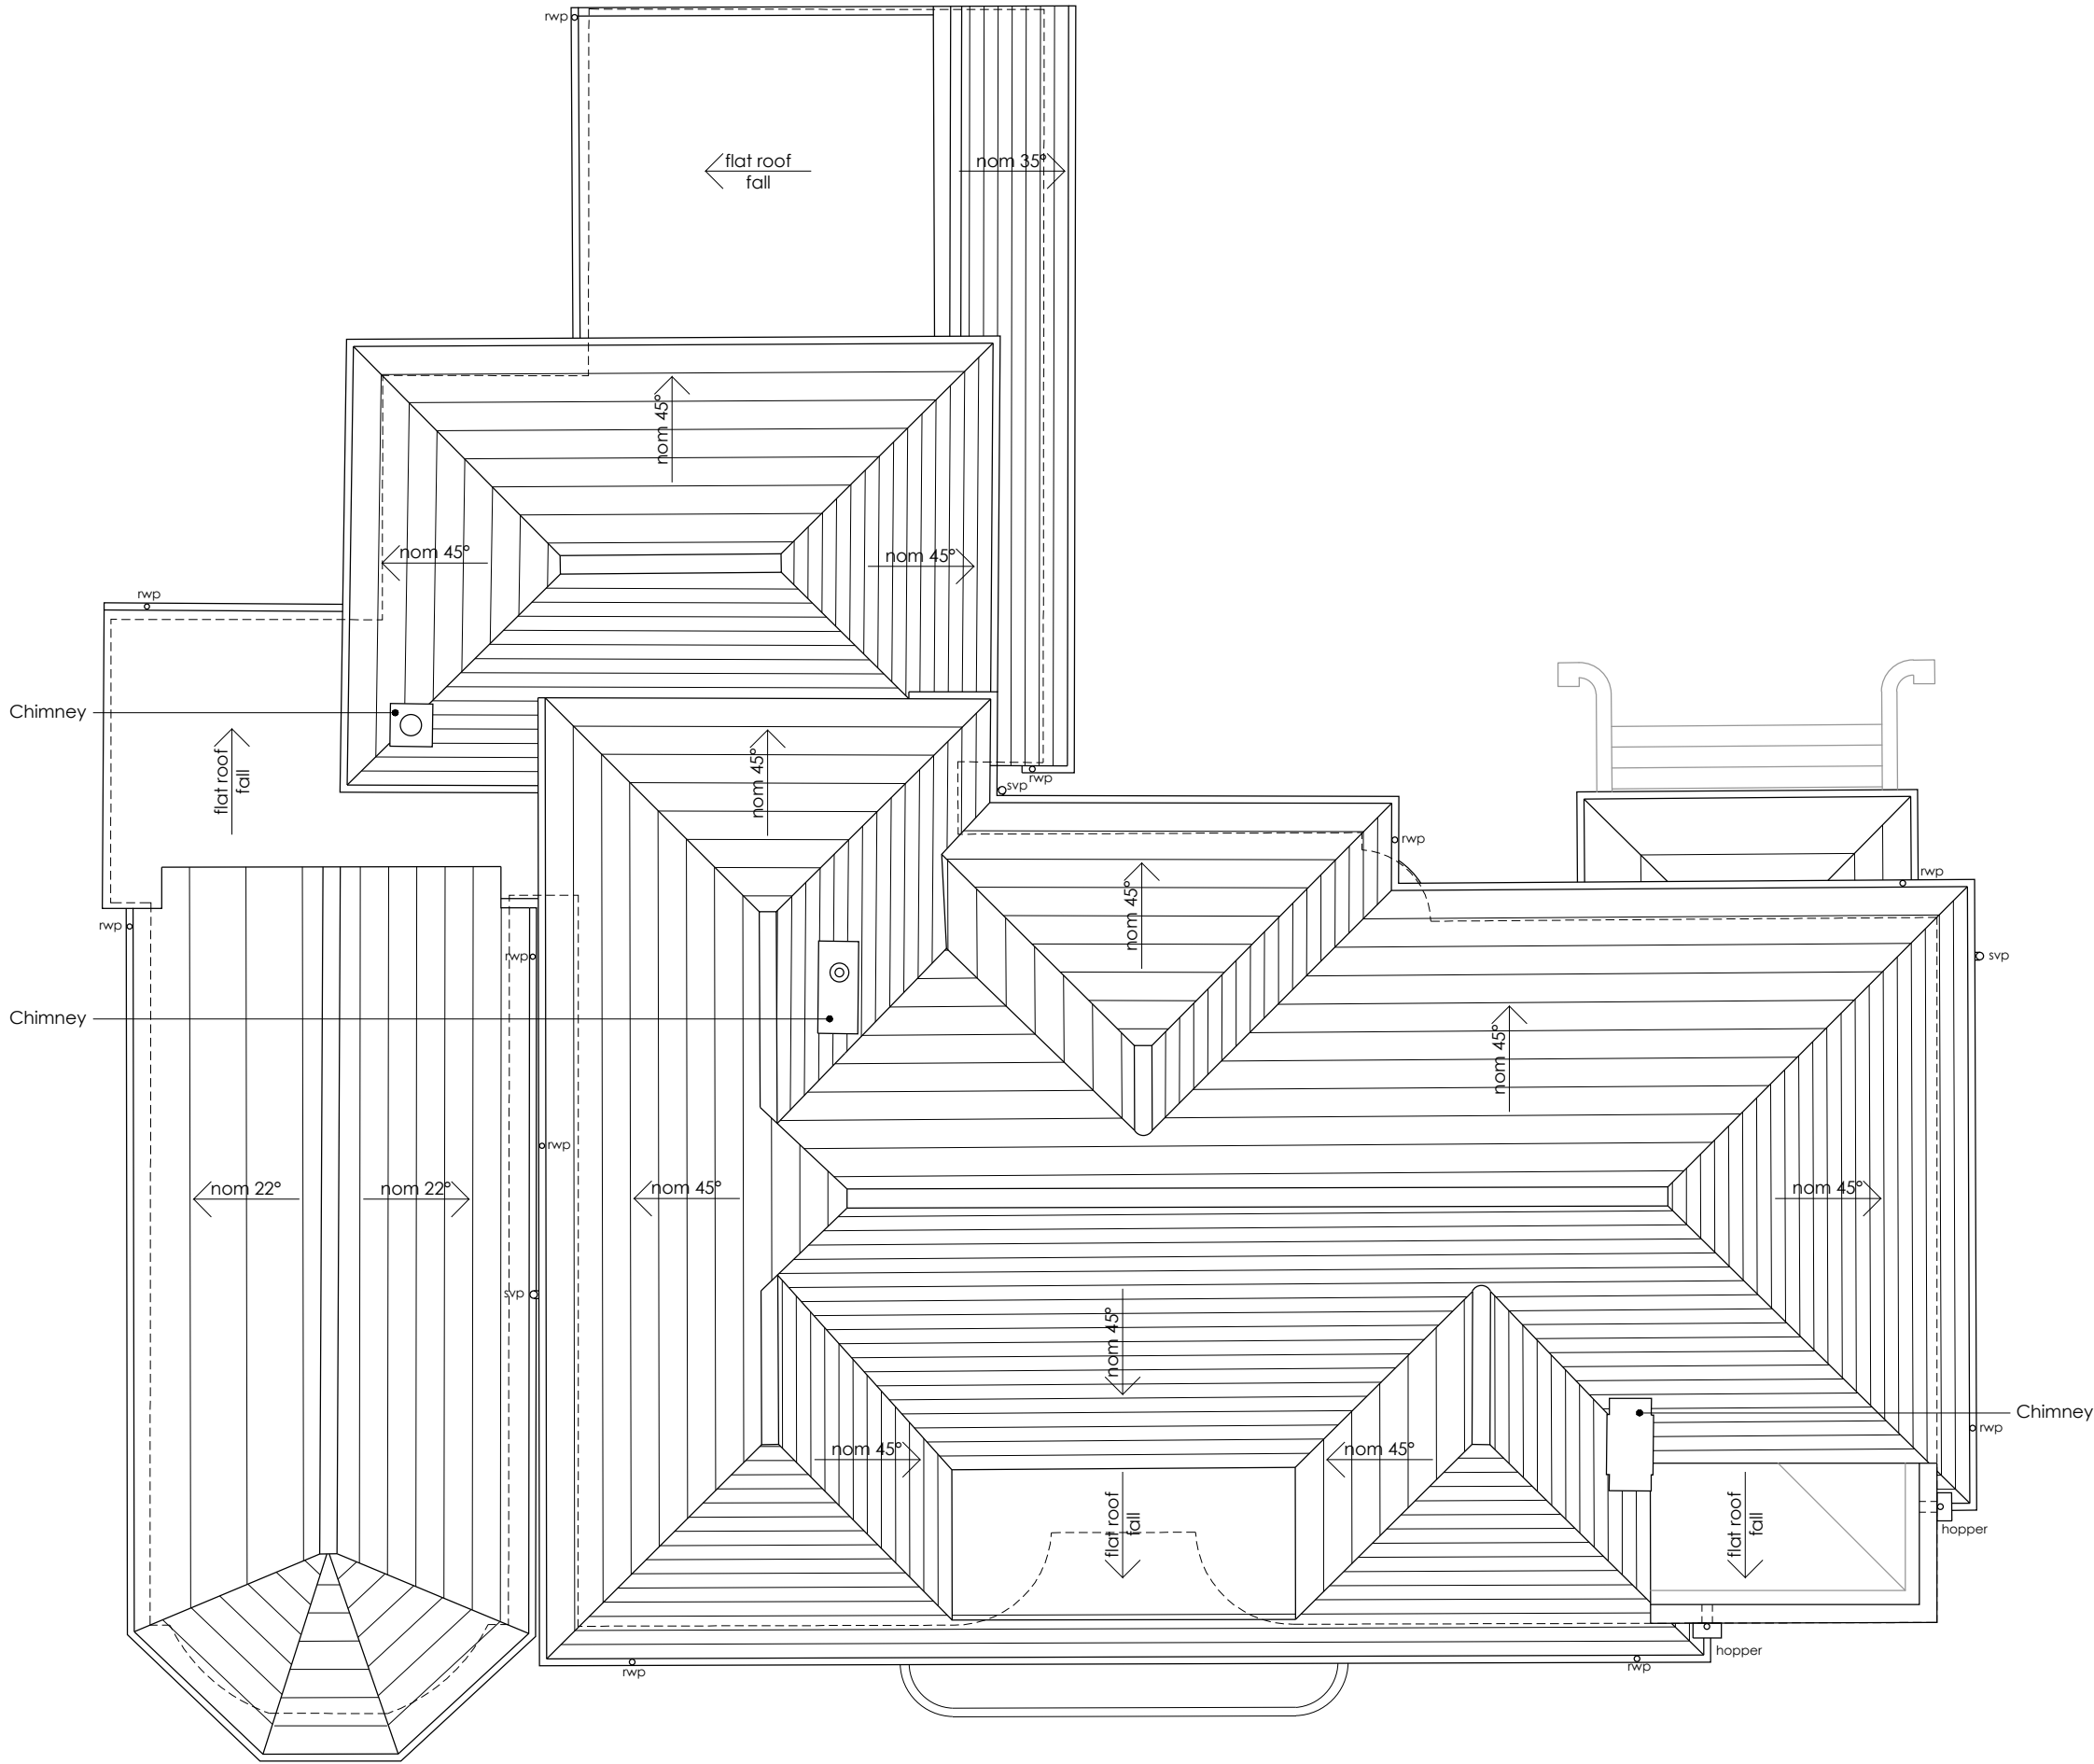

Notes:  
OS Extract provided by Messrs Mapserve  
Drawing based upon measured survey by Messrs J  
Brotherton & Partners ref: 25064  
Landscape and furniture shown indicatively

**ALCOVE**  
ARCHITECTURE  
/ 25a New Broadway Worthing Sussex BN11 4HP  
/ 01903 608448 / www.alcovearchitecture.co.uk

Project:  
62 The Drive  
Aldwick  
West Sussex  
PO21 4DT  
Drawing Title:  
Roof Plan  
as Existing

Status Information			
Scale	Drawn By	Date	
1:100@A3	JE	Aug 25	
Project No.	Drawing No.	Revision	
25118	P005		