



Proposed Rear Elevation
(North)



Existing Rear Elevation
(North)




Proposed Side Elevation
(East)



Existing Side Elevation
(East)

0.0 m 5.0 m
Scale Bar 1 : 100

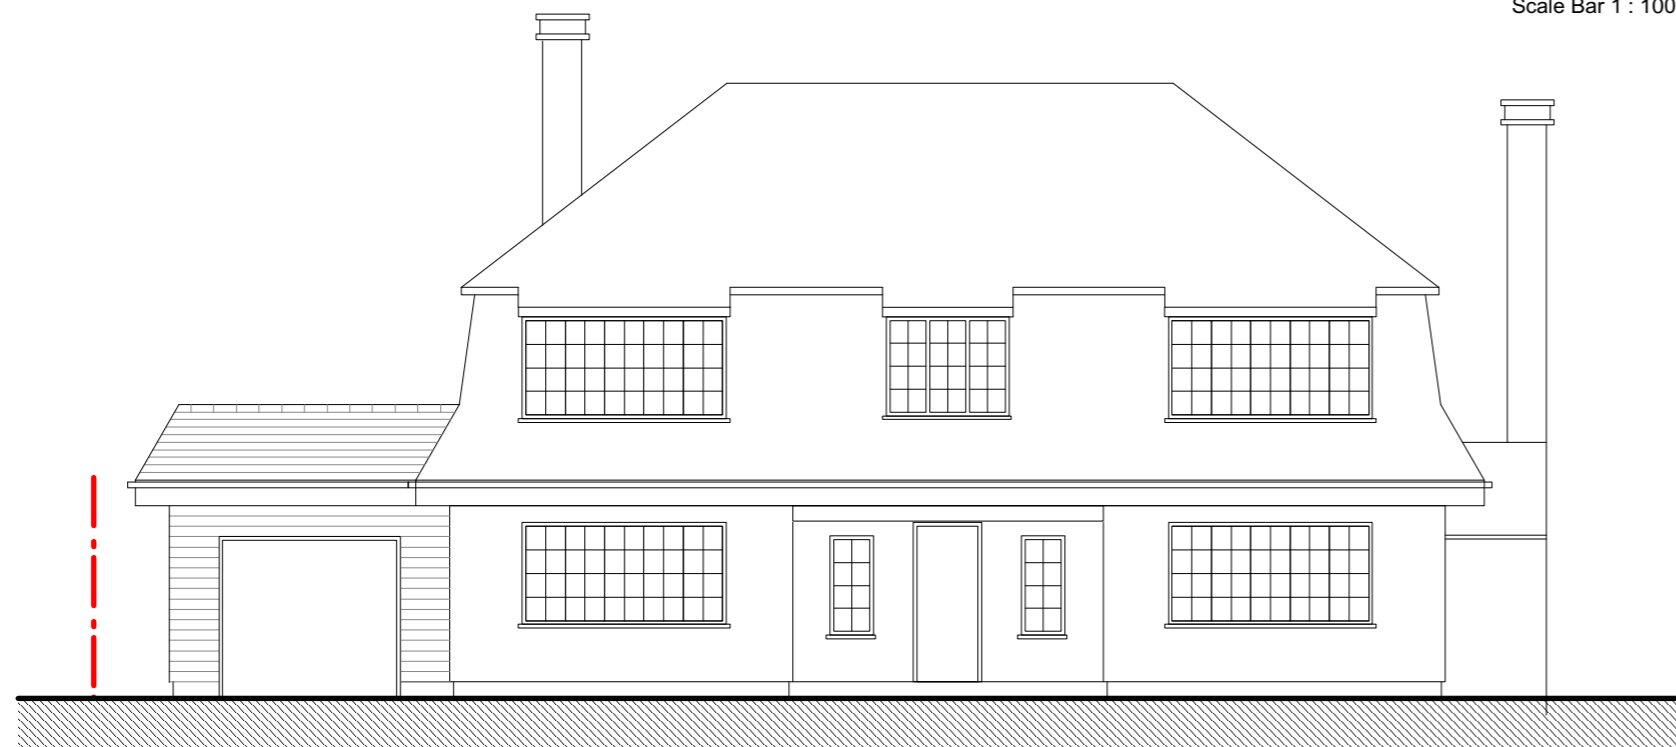

Proposed Front Elevation
(South)



Existing Front Elevation
(South)

Proposed External Finishes

- Walls Off White Eternit Cedral Cladding
- Roof Dark red pantiles
- Windows White Upvc
- Garage door Painted finish - white

Existing External Finishes

- Walls Off White Eternit Cedral Cladding
- Roof Dark red pantiles
- Windows White Upvc

IVON BLUMER ARCHITECTS LTD

PROJECT	226 Manor Way	DATE	15/10/25
TITLE	Elevations	DRG NO	IBA/613/02
SCALE	1 : 100	REVISIONS	



Orchard House Studio
41 West Drive
Aldwick Bay
West Sussex
PO21 4LZ
Tel 01243 263241

www.ivonblumerarchitects.com
ivon@ivonblumerarchitects.com