

6 ANSON RD

Aldwick

0 1 2 3 4 5m

Scale 1:100

Project North

P1 25.11.24 For Planning
C1 20.10.24 For Comment
Rev Date Details Drawn Checked


Revisions

Drawn By: LB Date: 20.10.24 Checked By: LB Date: 20.10.24


PLANNING

Drawing: Project No:
- Existing Elevations
-
-
-
Scale: 1:100 @A3
Project/Client: Dwg No:
- Mr T Davis
-
Rev: P1


Notes:
• All drawings are subject to Planning and Building Control consent.
• The details shown are for design intent purposes only and are subject to further design development with suppliers and sub-contractors.
• Proposals subject to consultation and approval from Local Authority Building Control or an Approved Inspector.
• All drawings must be checked on-site prior to construction and any discrepancies and/or omissions should be reported immediately.

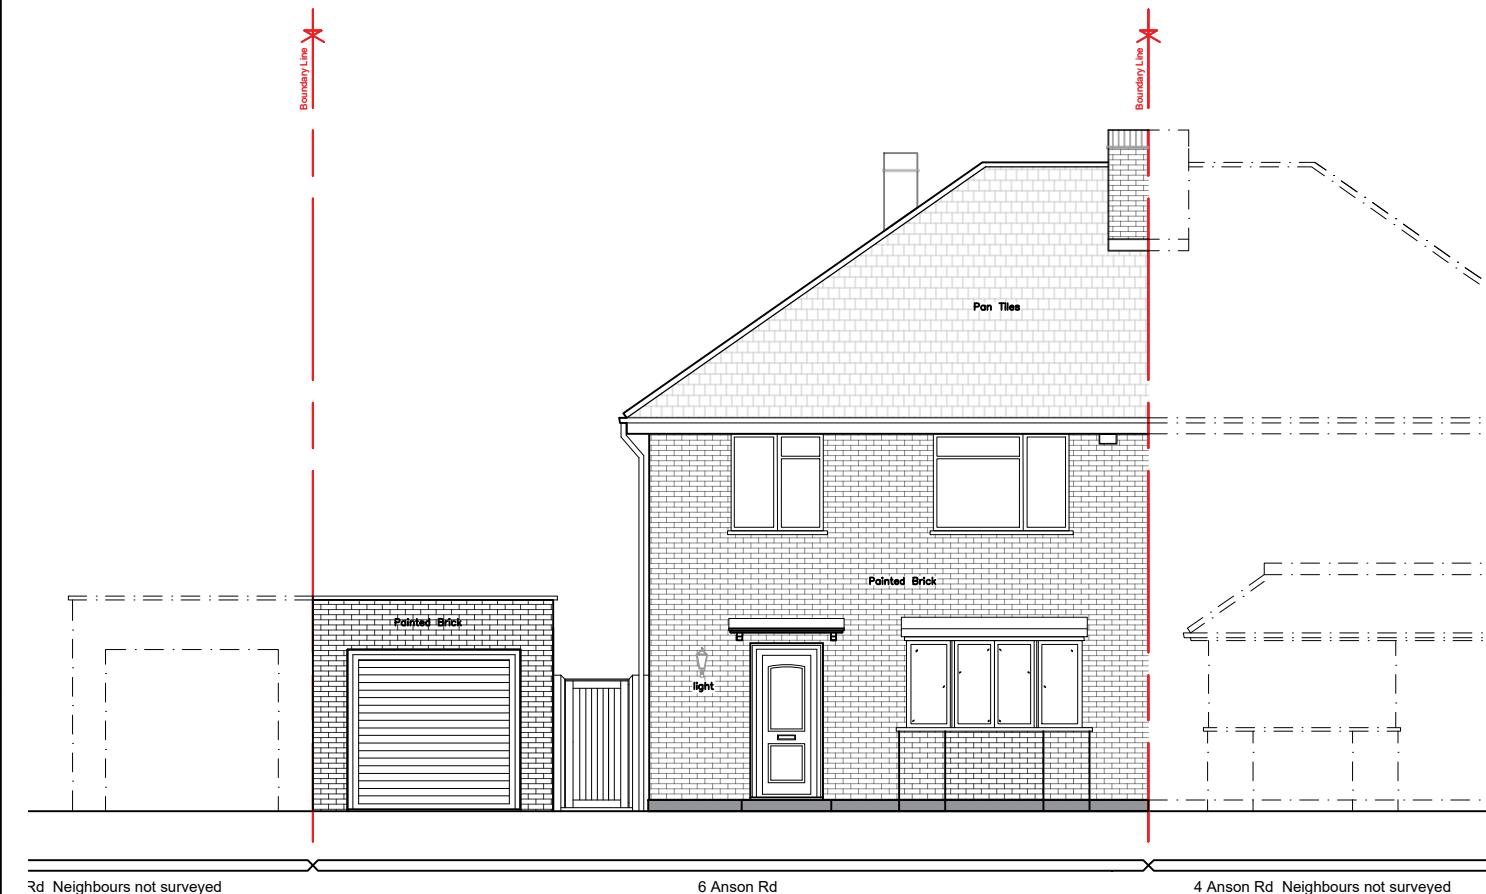

01 Existing Front Elevation
002 1:100

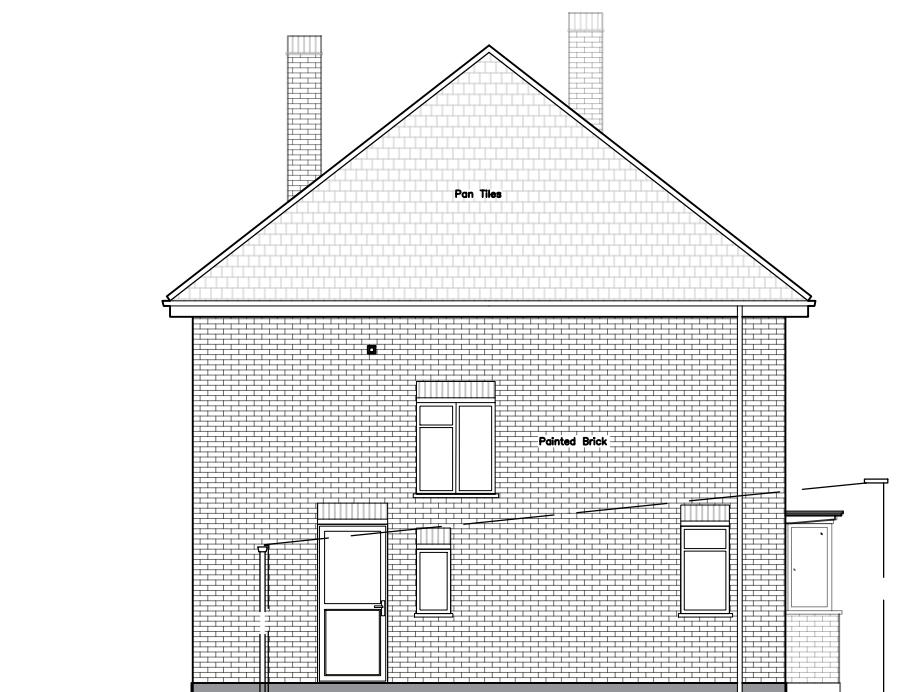

02 Existing Side Elevation
002 1:100

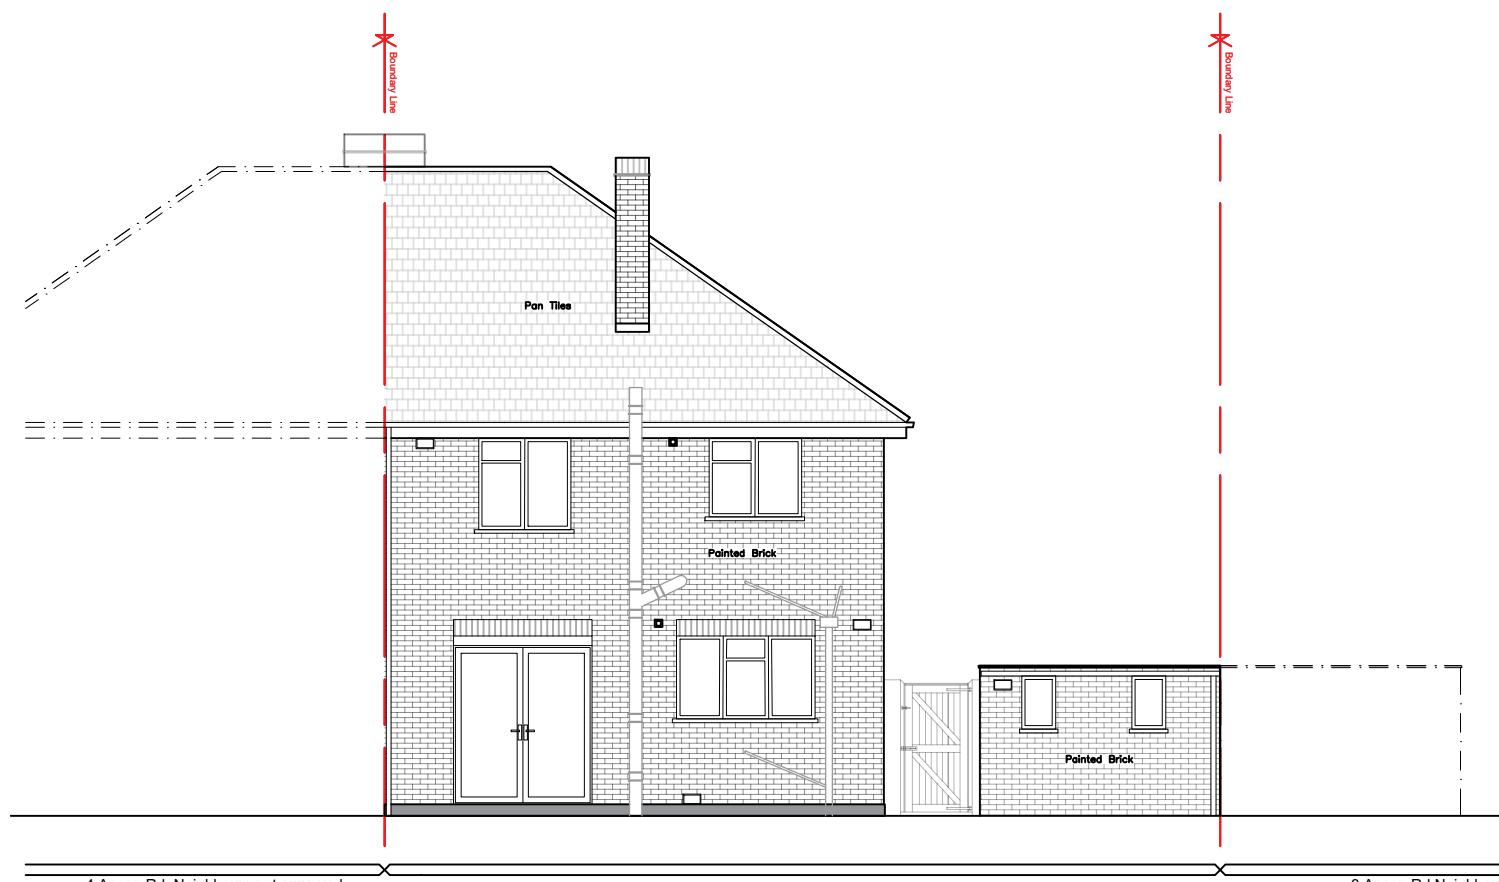

03 Existing Rear Elevation
002 1:100