

# 6 ANSON RD

## Aldwick



Scale 1:100

Project North

P1	25.11.24	For Planning	LB	LB
C4	20.11.24	Revised front door setting out	LB	LB
C3	11.11.24	Revised Elevations to clients comments	LB	LB
C2	01.11.24	Amended to client Comments	LB	LB
C1	28.10.24	First Issue : For Comment	LB	LB

Rev Date Details Drawn Chkd

### Revisions

Drawn By: LB Date: 20.10.24 Checked By: LB Date: 20.10.24


### Issued for:

#### PLANNING


Drawing:	Project No:
- Proposed Plans	-
-	-
-	-
Project/Client:	Scale:
- Mr T Davis	1:100 @A3
-	Dwg No:
-	100
-	Rev: P1

Notes:


- All drawings are subject to Planning and Building Control consent.
- The details shown are for design intent purposes only and are subject to further design development with suppliers and sub-contractors.
- Proposals subject to consultation and approval from Local Authority Building Control or an Approved Inspector.
- Planning and Building Control consent must be checked on-site prior to construction and any discrepancies and/or omissions should be reported immediately.

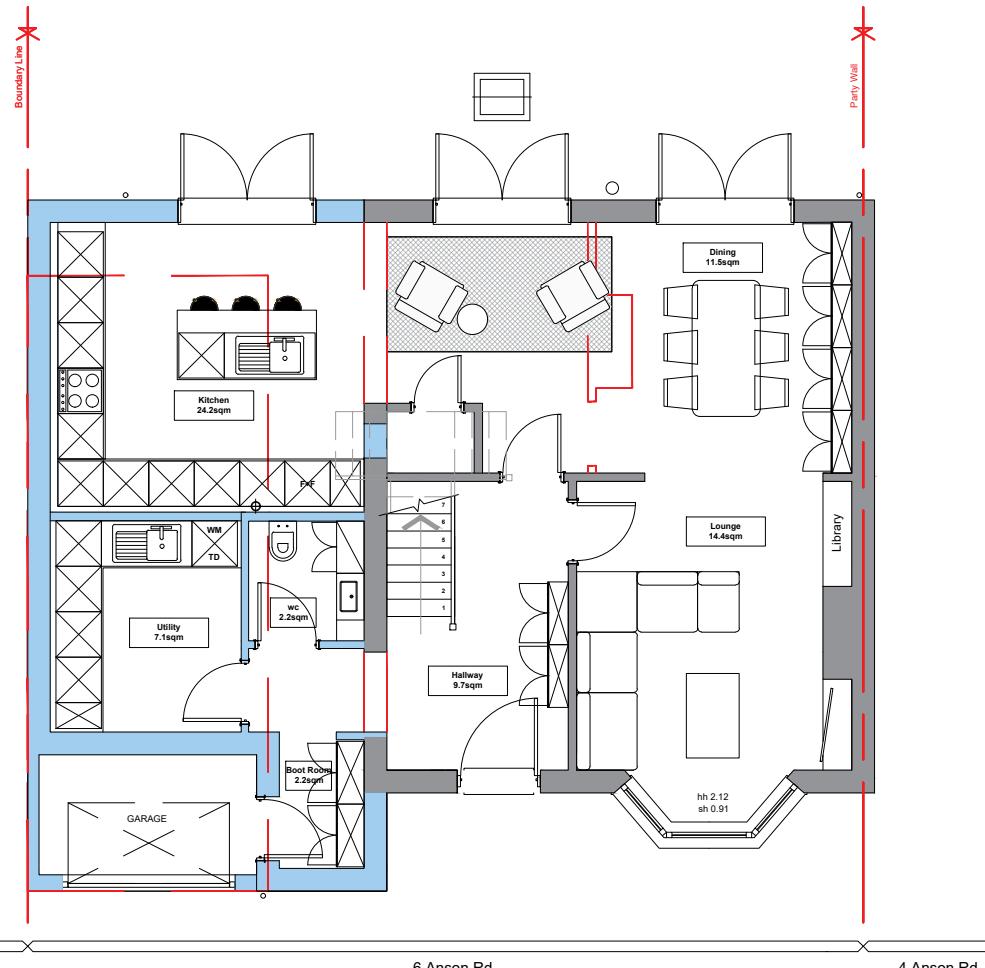

01  
100  
Proposed Ground Floor Plan  
1:100

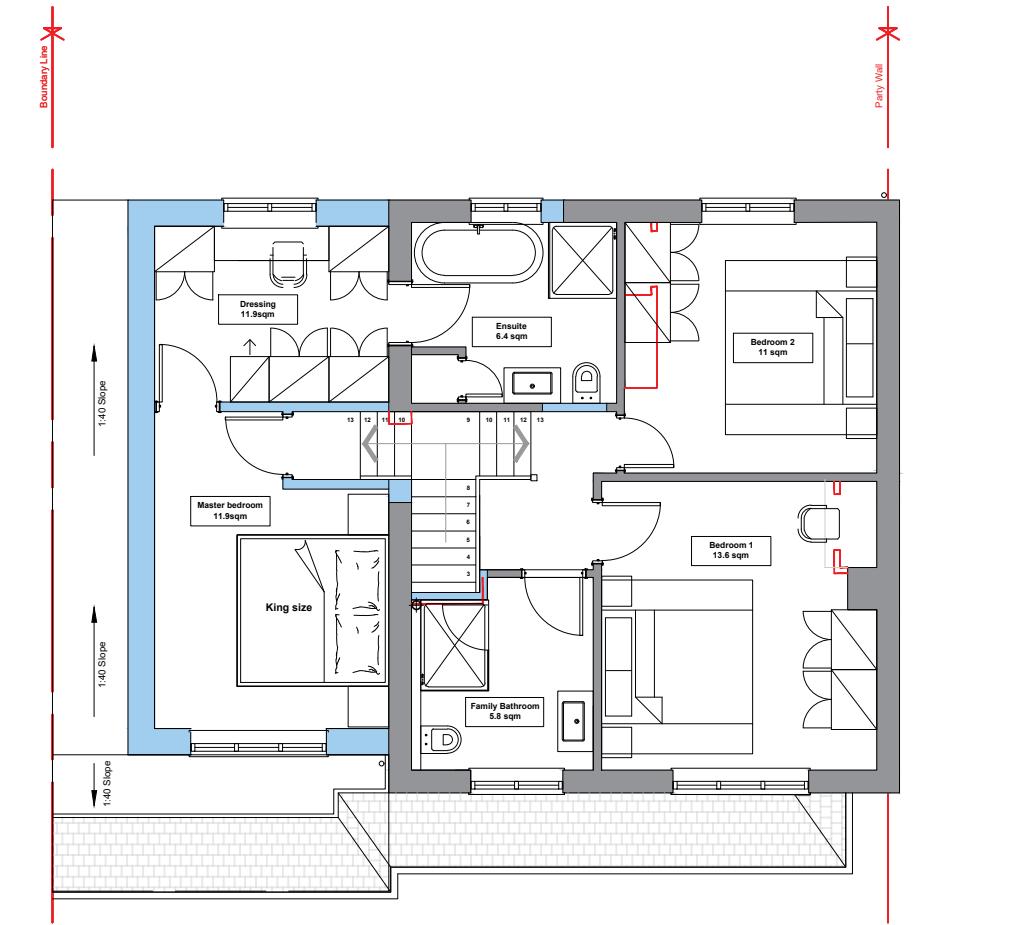

02  
100  
Proposed First Floor Plan  
1:100

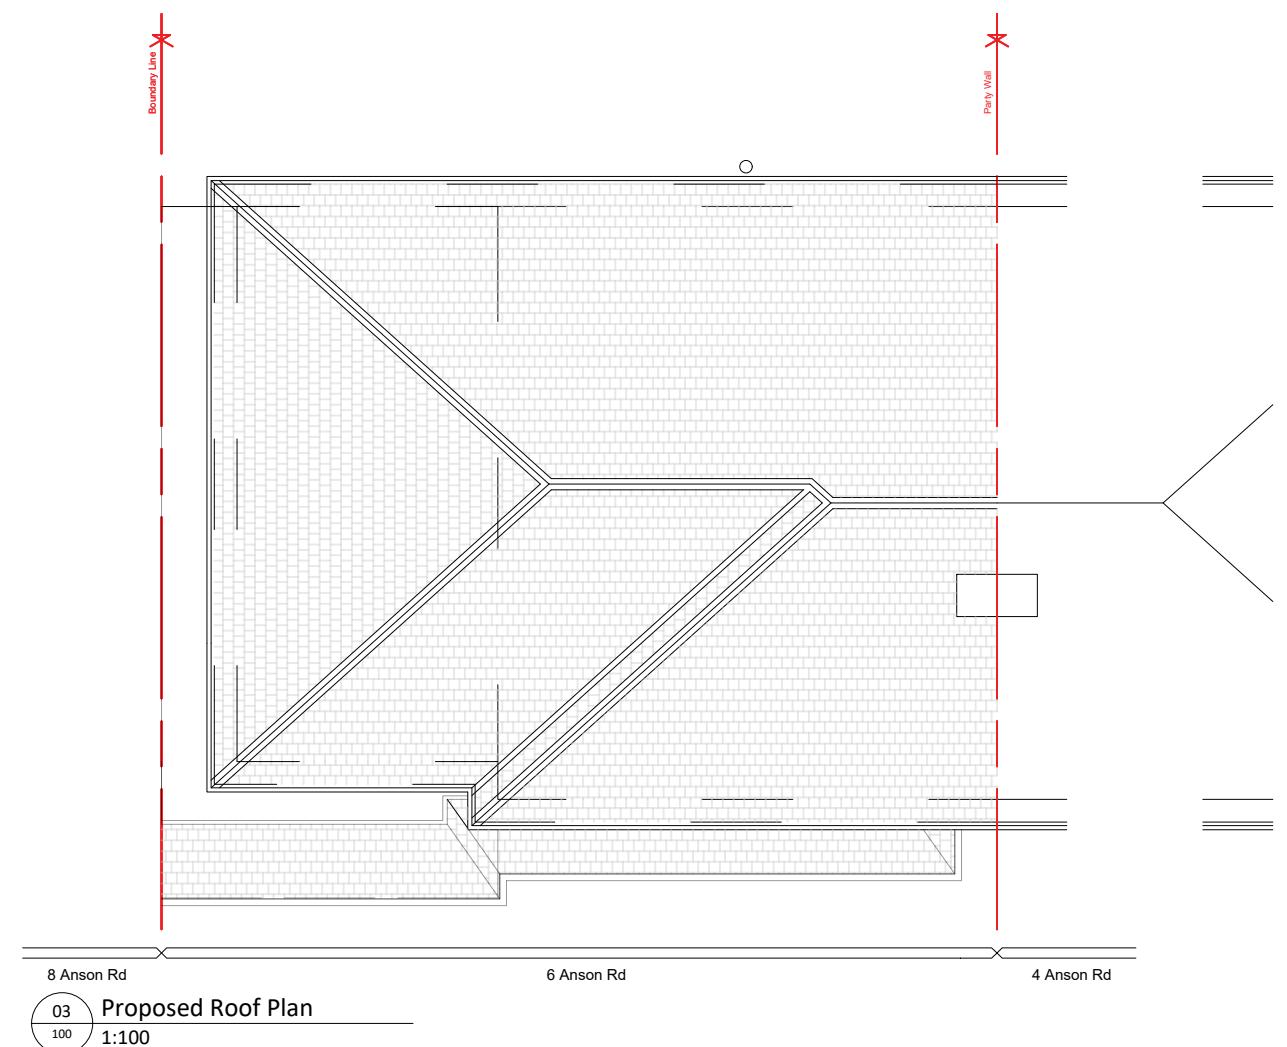

03  
100  
Proposed Roof Plan  
1:100