


PROPOSED ELEVATIONS

FRONT ELEVATION



SIDE ELEVATION

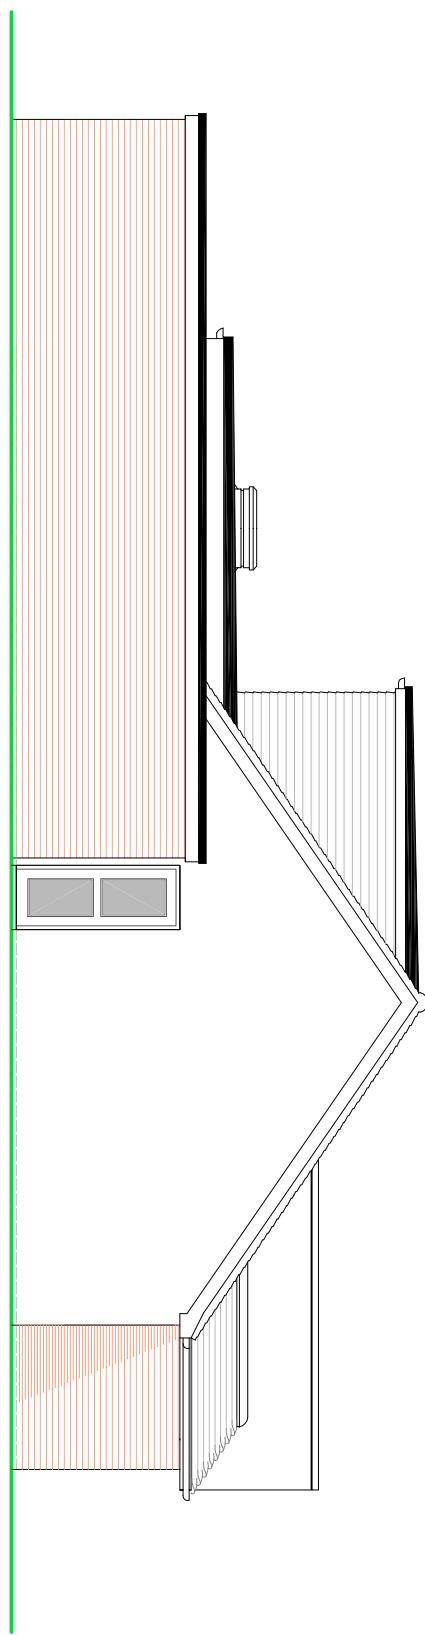

NOTES

ROOF - Interlocking concrete tiles to pitched roof to match and felted flat roof coverings elsewhere.

WALLS - Face brick to match existing, New England style cladding to dormer.

WINDOWS - White PVC framed double glazed units.

DOORS - White PVC framed double glazed units.

SCALE 0 2 4 6 8 10 METRES

Scale 1:100 on A3

SUSSEX BUILDING CONSULTANCY LIMITED

8 CHERRY CLOSE, ALDWICK,
BOGNOR REGIS, WEST SUSSEX.

SCALE - 1/100 REV - A DATE - 17/01/2025

