


**NOTE**  
 THIS DRAWING MAY BE SCALED FOR PLANNING PURPOSES ONLY.  
 ALL DIMENSIONS TO BE CHECKED ON SITE PRIOR TO COMMENCEMENT OF WORK. ALL DIMENSIONS RELATING TO SUB-CONTRACTORS OR SUPPLIERS WORK MUST BE CHECKED AND AGREED BETWEEN THE GENERAL CONTRACTOR, THE SUB-CONTRACTOR(S) AND / OR SUPPLIER(S). ALL DIMENSIONS ARE IN MILLIMETRES. ALL WORKS OR MATERIALS INDICATED ON THE DRAWING ARE TO BE TO THE LATEST BRITISH STANDARDS AND ARE TO BE CARRIED OUT IN ACCORDANCE WITH THE RELEVANT CODES OF PRACTICE OR RECOGNISED TRADE ASSOCIATION RECOMMENDATIONS AND PUBLICATIONS.  
 THIS DRAWING TO BE READ IN CONJUNCTION WITH ALL RELEVANT DRAWINGS AND SPECIFICATIONS OF OTHER CONSULTANTS.  
 ANY DISCREPANCIES TO BE BROUGHT TO THE ATTENTION OF PDK ARCHITECTURE AND SURVEYING. IF IN DOUBT ASK.  
 © THIS DRAWING IS THE COPYRIGHT OF PDK ARCHITECTURE AND SURVEYING.

APPR    DATE    STATUS

**Materials**  
 Roof :- Concrete Tiles.  
 Walls :- Painted Pebble dash.  
 Fascia and Soffit :- Painted.  
 Windows :- Double glazed.  
 Door :- Double glazed.  
 Gutter :- Plastic.

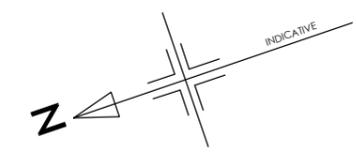


FRONT ELEVATION




SIDE ELEVATION




REAR ELEVATION

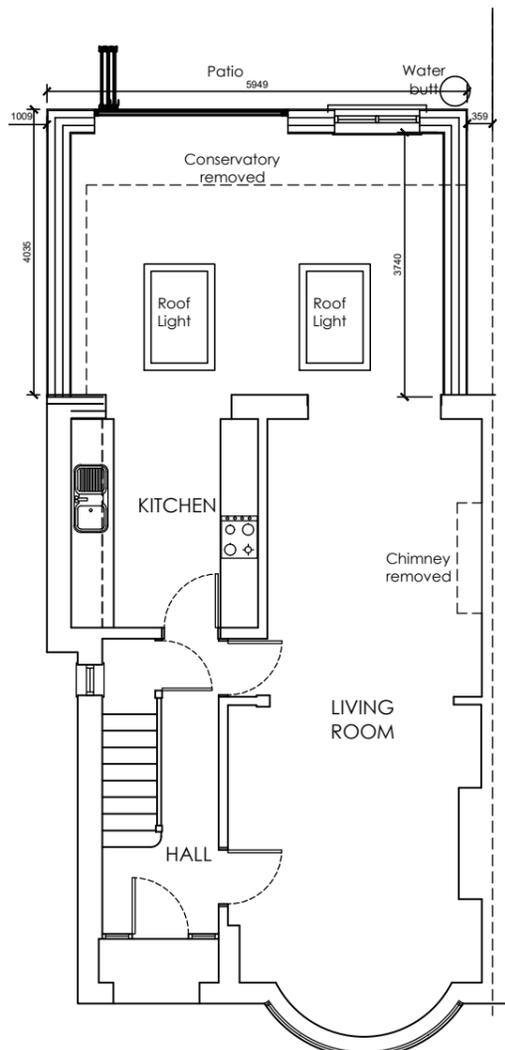


GROUND FLOOR PLAN

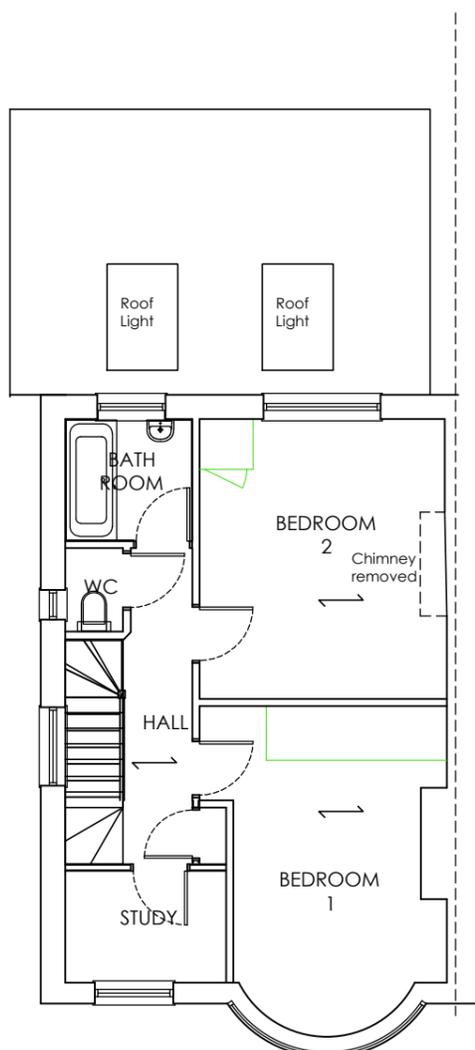


FIRST FLOOR PLAN

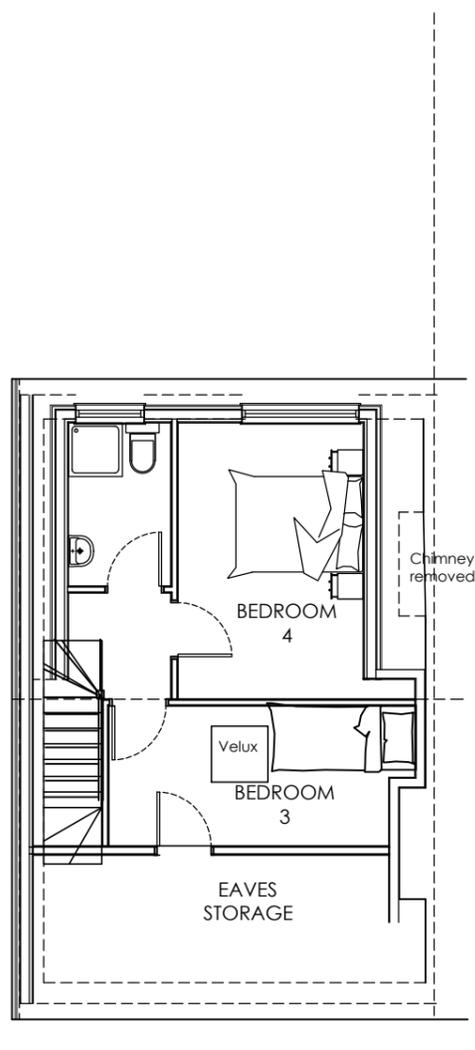

SECOND FLOOR PLAN

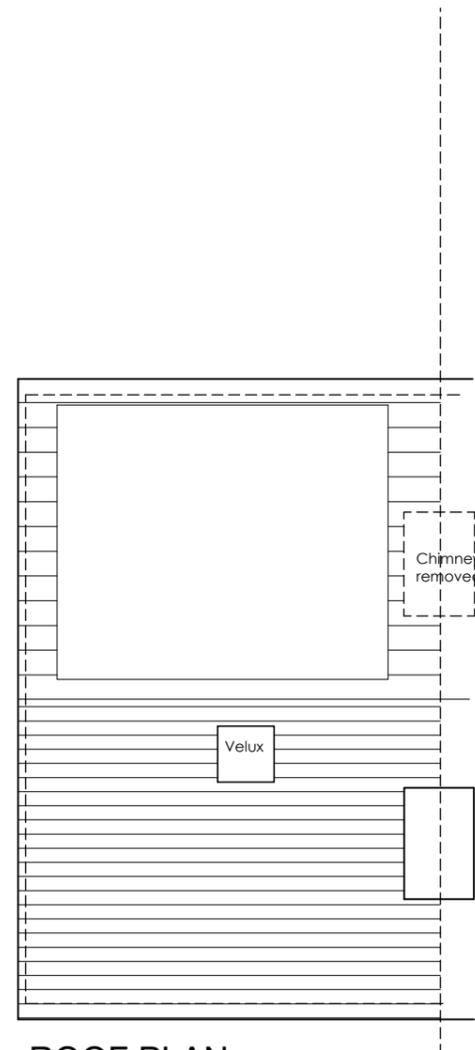

ROOF PLAN

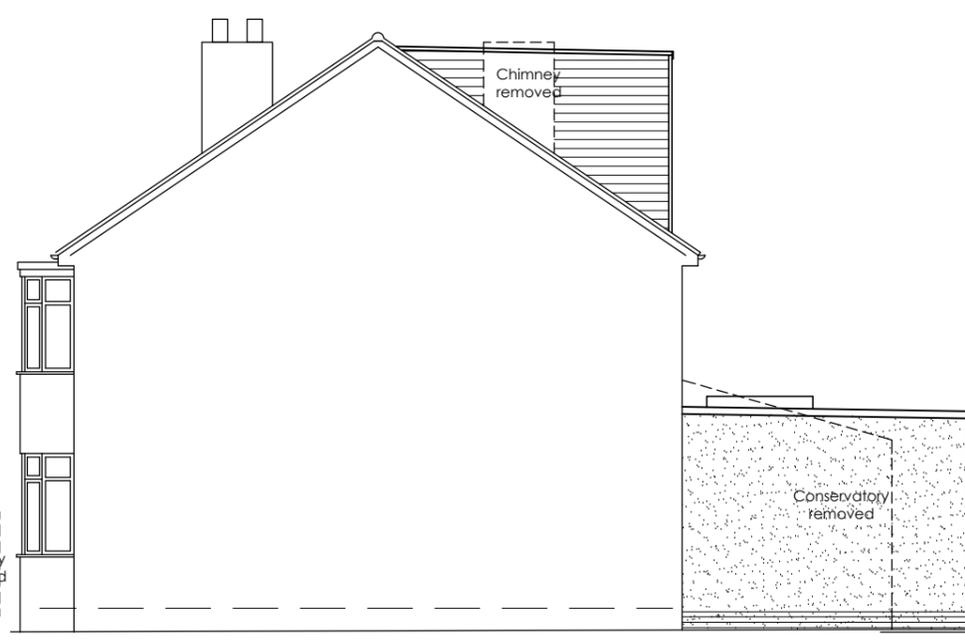

SIDE ELEVATION

B	12-12-25	Rear chimney removed Dims added, water butt	pjc
A	08-12-25	Rear doors mirrored	pjc

REV	DATE	AMENDMENT	BY
-----	------	-----------	----

PROJECT 8 SEFTON AVENUE BOGNOR REGIS PO21 3BP	
DRAWING PROPOSED PLANS AND ELEVATIONS	
Date Nov 2025	Drawn By PJC
Scale 1:100@A3	Iss. App. By DKC
Drawing No 003 B	File Location 0561

29 Breach Avenue,  
 Southbourne,  
 Emsworth,  
 Hampshire, PO10 8NB  
 T: 01243 697164  
 M: 07879471666  
 www.pdkconsulting.co.uk

