


- Notes:**
- Do not scale from this drawing except for planning purposes.
 - Drawings to be read in conjunction with all other designers and structural engineers details and specifications.
 - All dimensions to be site verified by the contractor before proceeding.
 - All dimensions are in millimetres unless noted otherwise.
 - Apex Lofts and Construction Ltd. shall be notified in writing of any discrepancies.
 - Substitute materials and products to those specified will be acceptable if proven to be equal or higher performing and not in conflict with other elements.

Revisions

Rev	Date	Notes

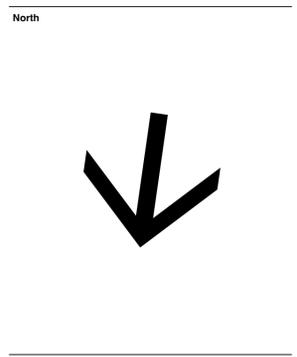

Status: Planning
Client: Catherine Hutchinson
 31 Palmer Road
 Angmering
 West Sussex
 BN16 4LJ
Project: 31 Palmer Road

Drawing Title: As Proposed - Plans

Project Number: 1026
Date: 10/12/25
Scale & Size: 1:50 @ A1
Drawn By: JT
Revision: ...
Drawing Number


2.001

Roof Volume Calculation


Main Dormer:
 $4.434\text{sqm} \times 6.3\text{m} = 27.93\text{m}^3$

Hip To Gable Extension:
 $9\text{m} \times 3.195\text{m} \times 4.48\text{m} / 6 = 21.47\text{m}^3$


Total:
 49.4m^3

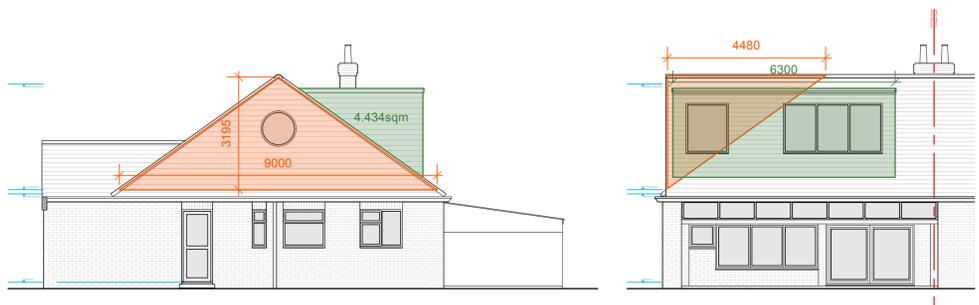


4 Roof Extension Calculations
 Scale: 1:100

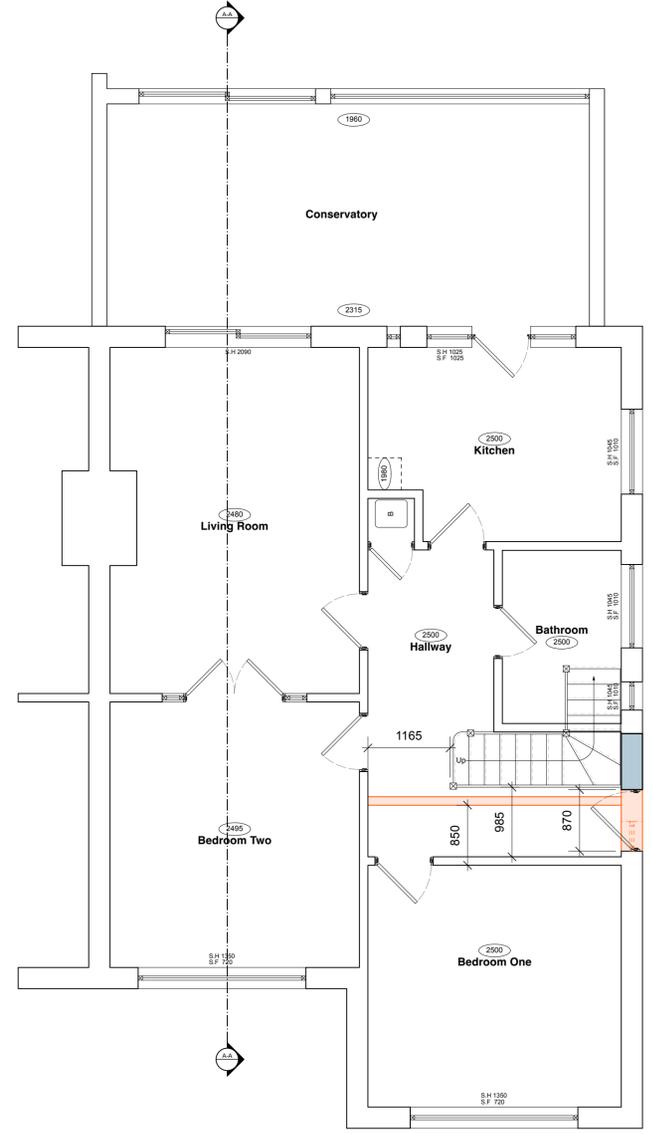

1 Ground Floor Plan
 Scale: 1:50

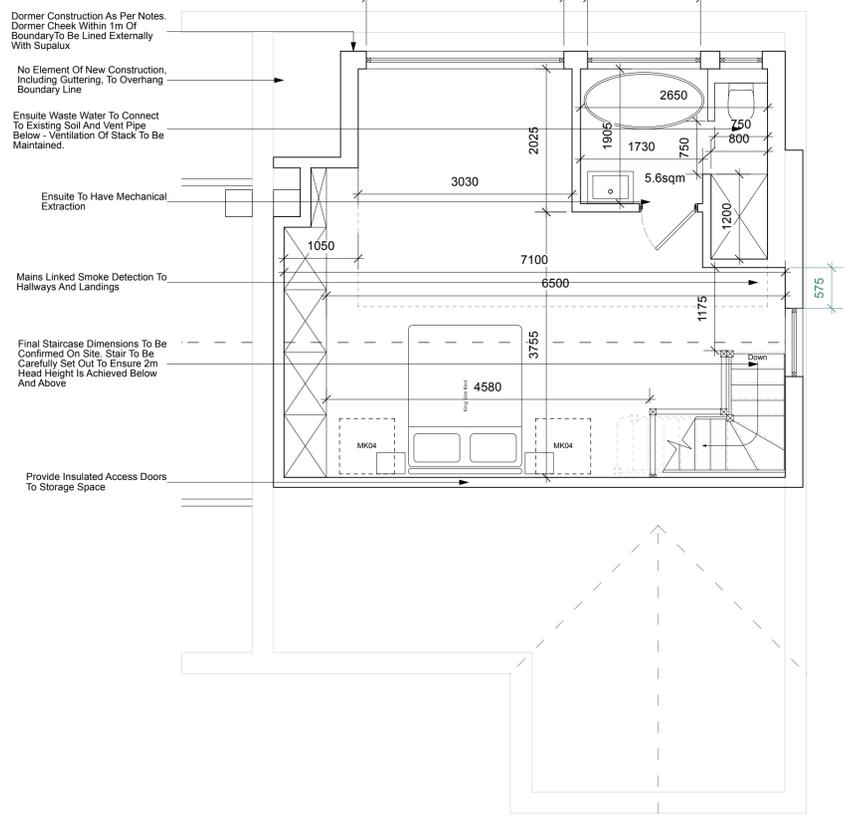

2 Loft Plan
 Scale: 1:50

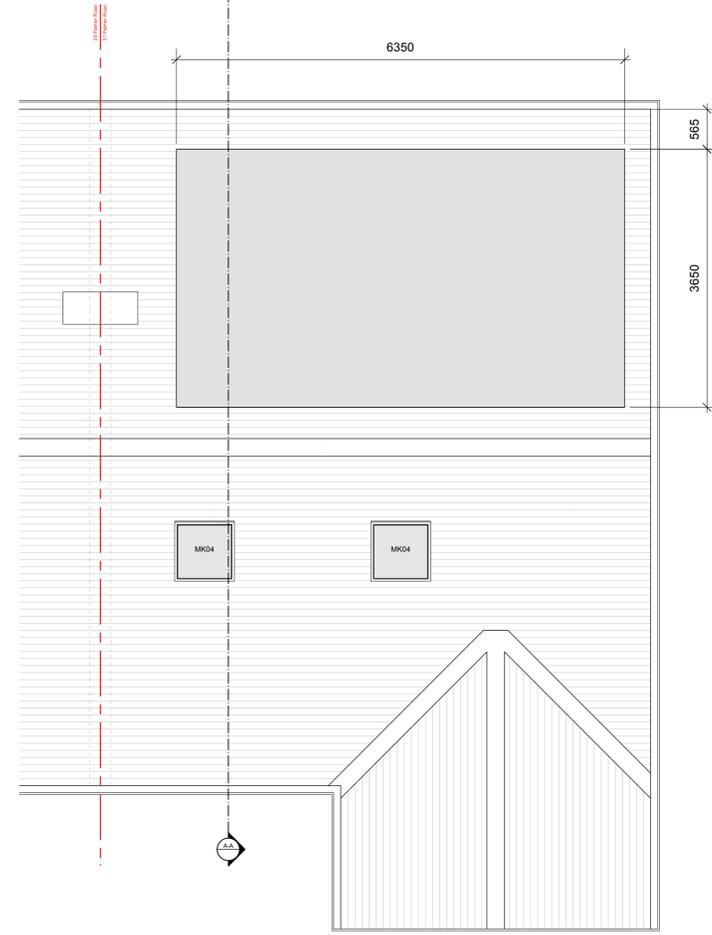

3 Roof Plan
 Scale: 1:50

