

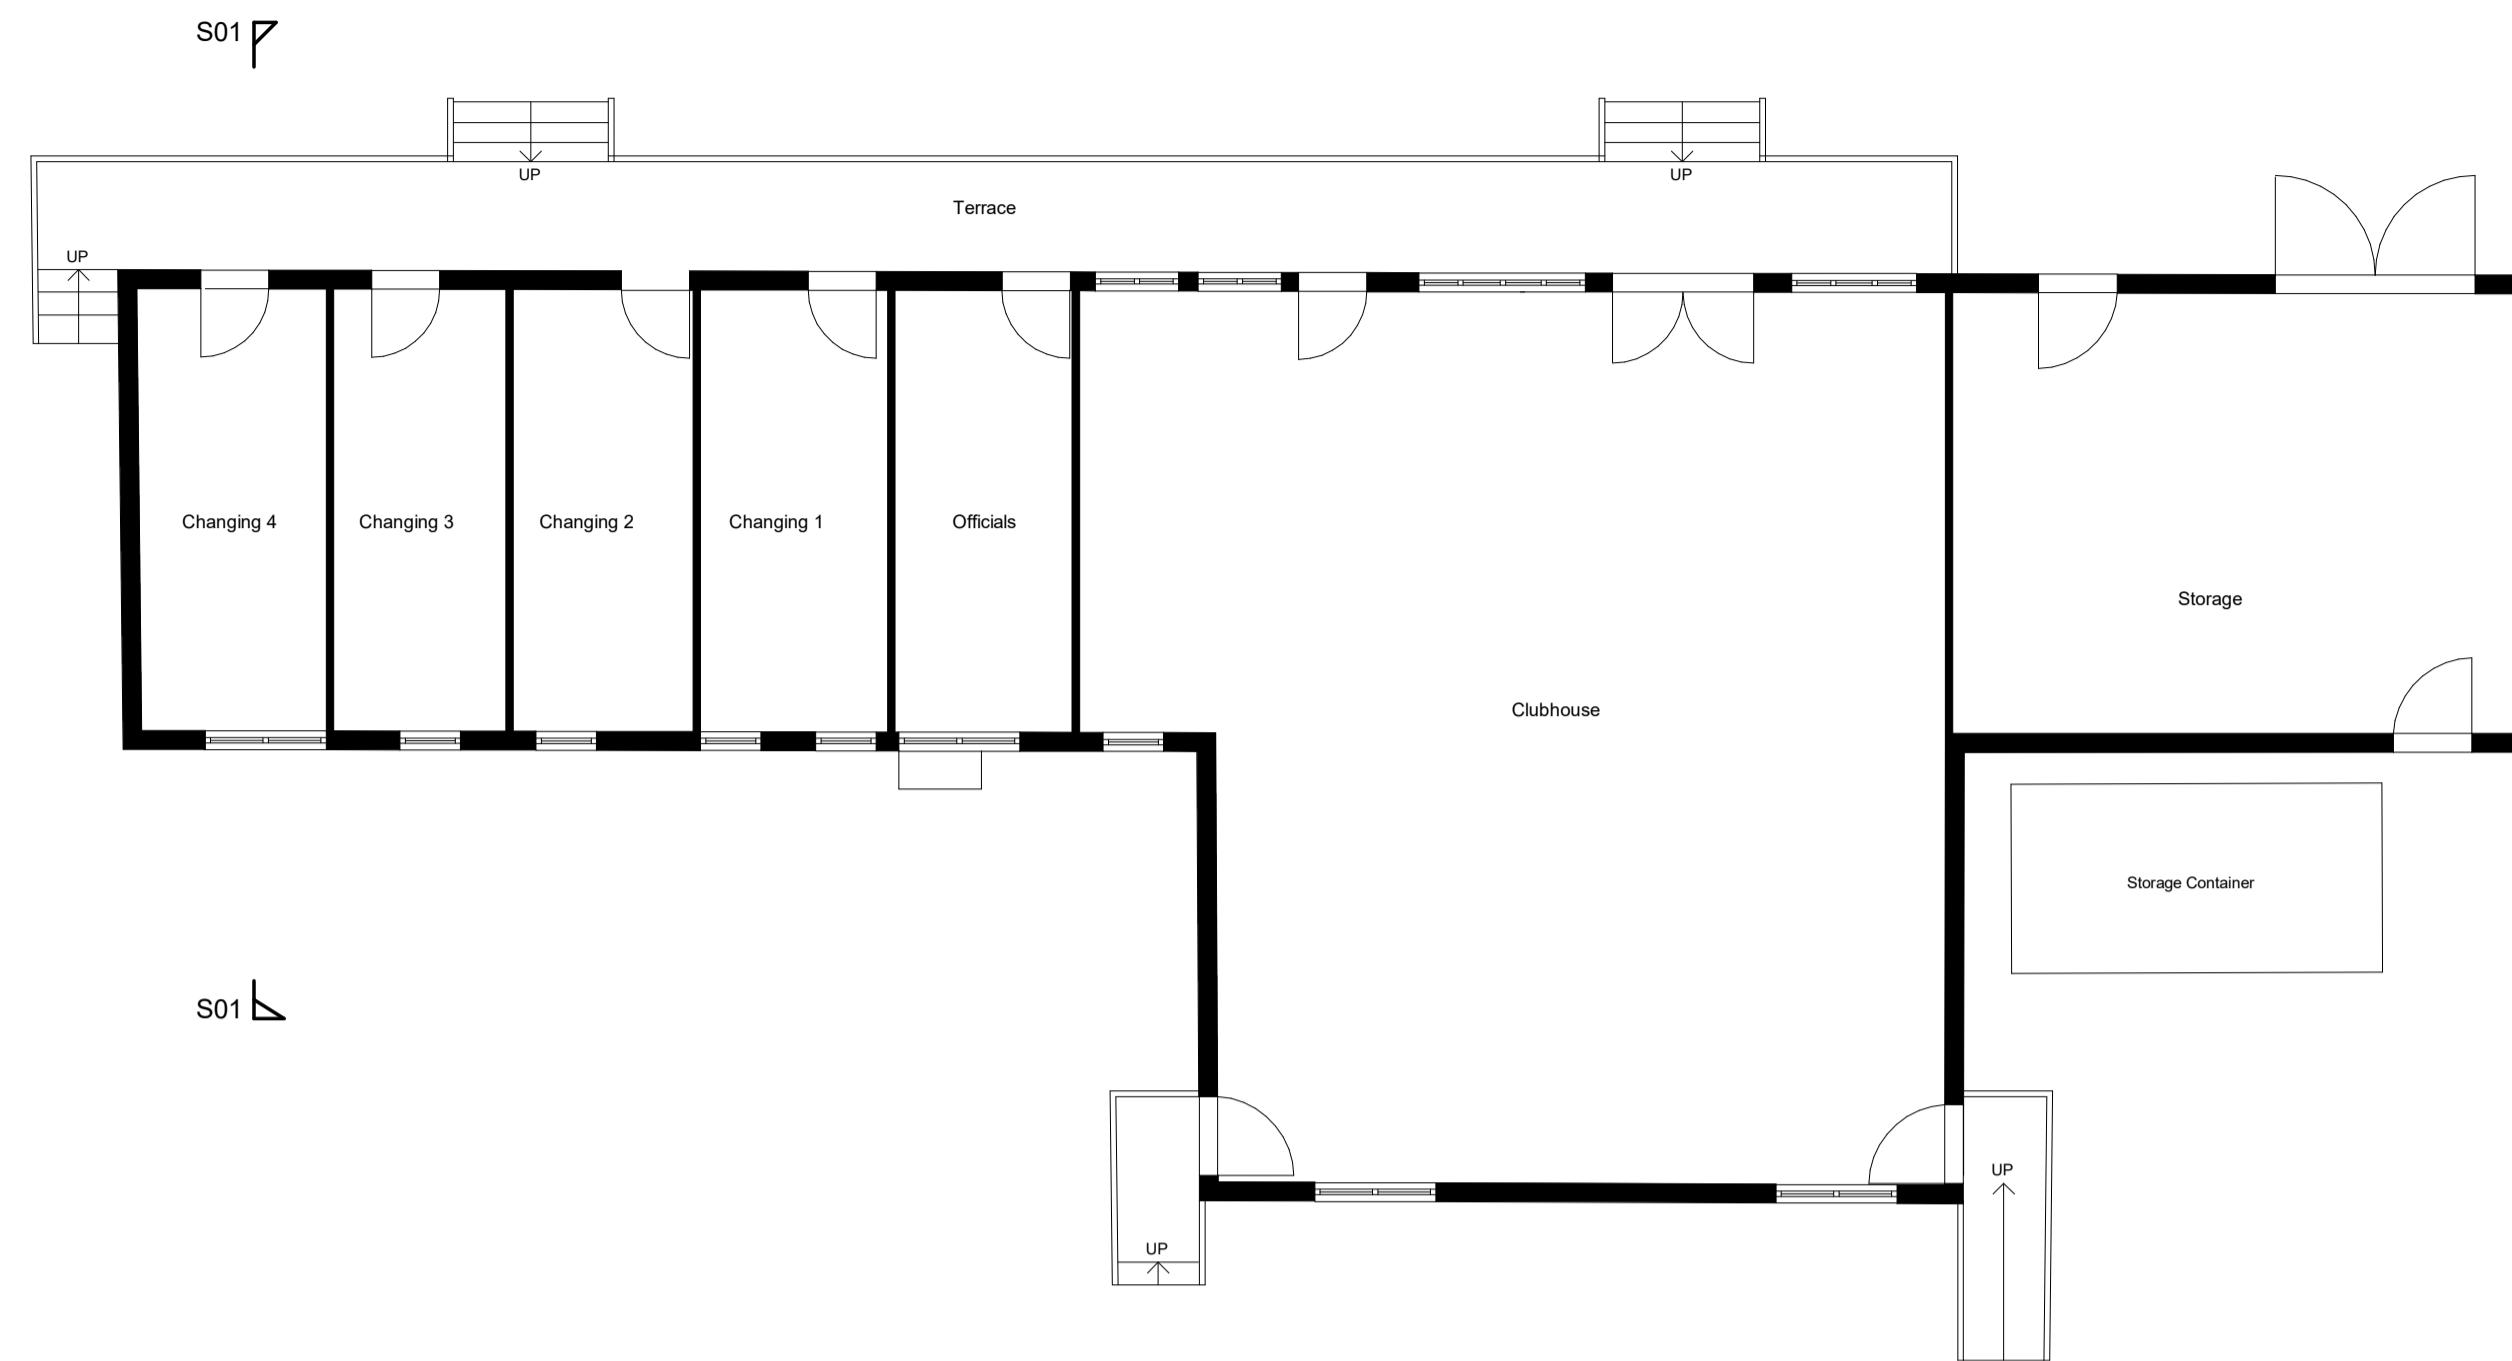



No  
 1 All dimensions to be verified on site by GENERAL CONTRACTOR prior to any work, setting out or shop drawings being prepared.  
 2 Drawings not to be scaled. Work to figured dimensions only.  
 3 © copyright SAUNDERS BOSTON LIMITED. All rights reserved.  
 This drawing remains the property of SAUNDERS BOSTON LIMITED at all times and may not be reproduced or copied in whole or in part without their prior written consent.  
 4 This drawing and related specifications are for use only in the stated location.  
 5 This drawing is to be read in conjunction with all other Consultants drawings and specifications.  
 6 Drainage has not been surveyed and any/all pipe locations and below ground drainage runs are indicate.  
 7 It is assumed that all works will be carried out by a competent contractor who will be working, where appropriate, to an approved method statement.

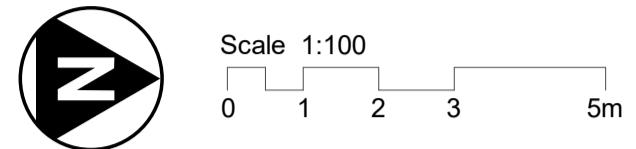

Existing Pavilion Floor Plan

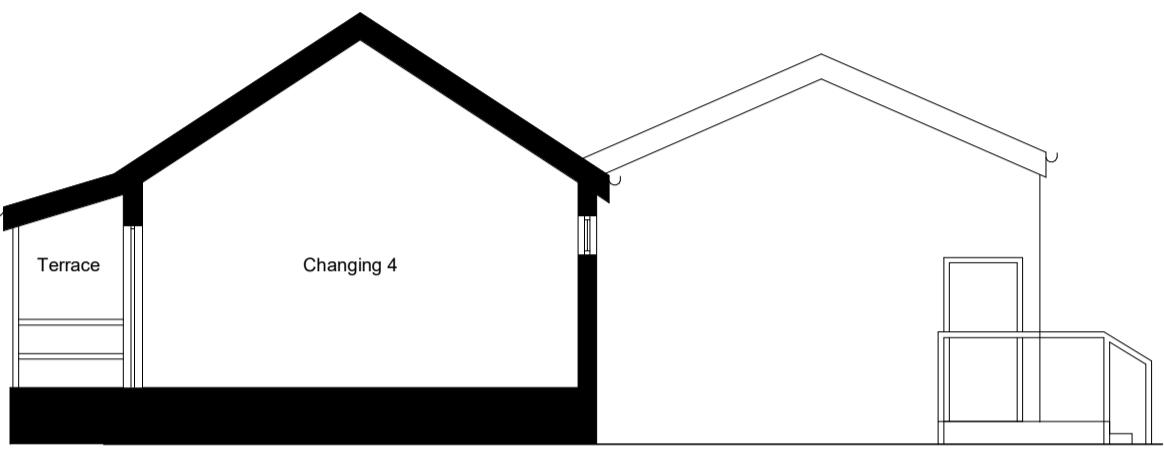


Existing Section S01

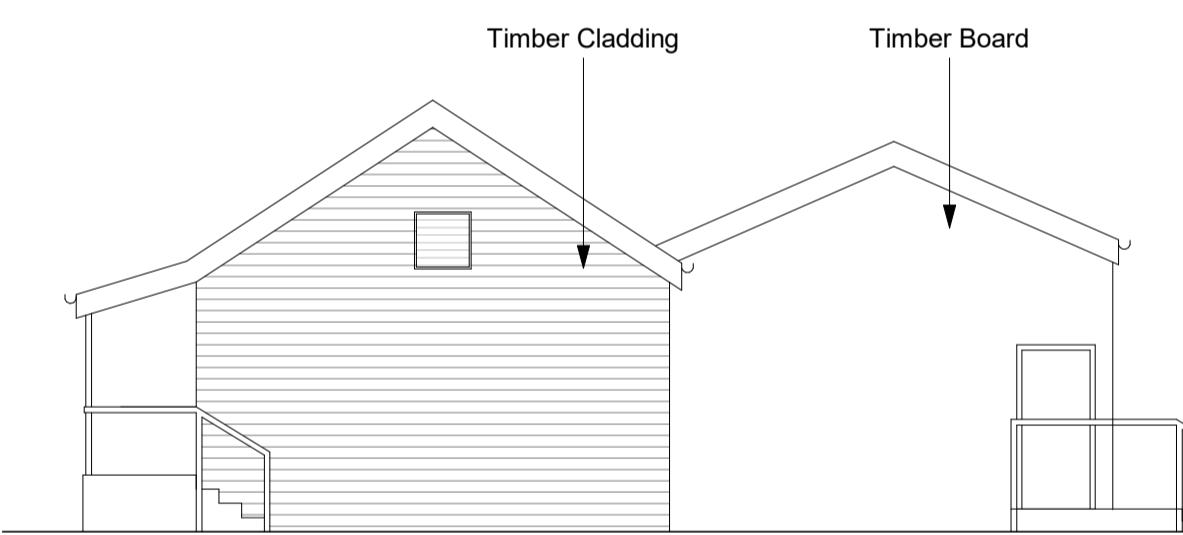


Existing South Elevation



Existing East Elevation

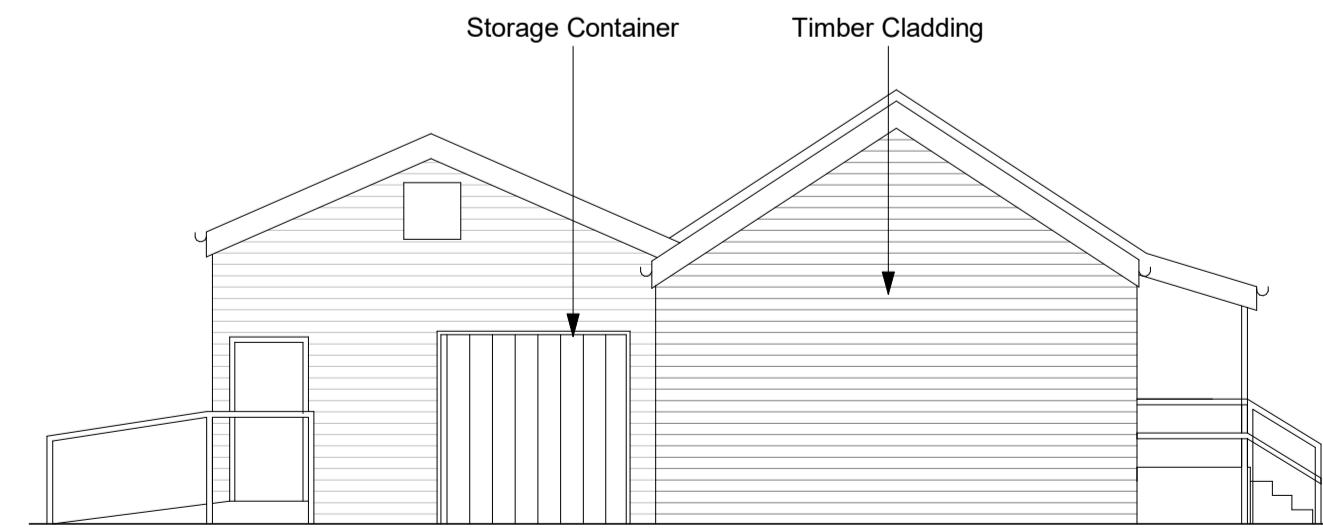

Existing North Elevation

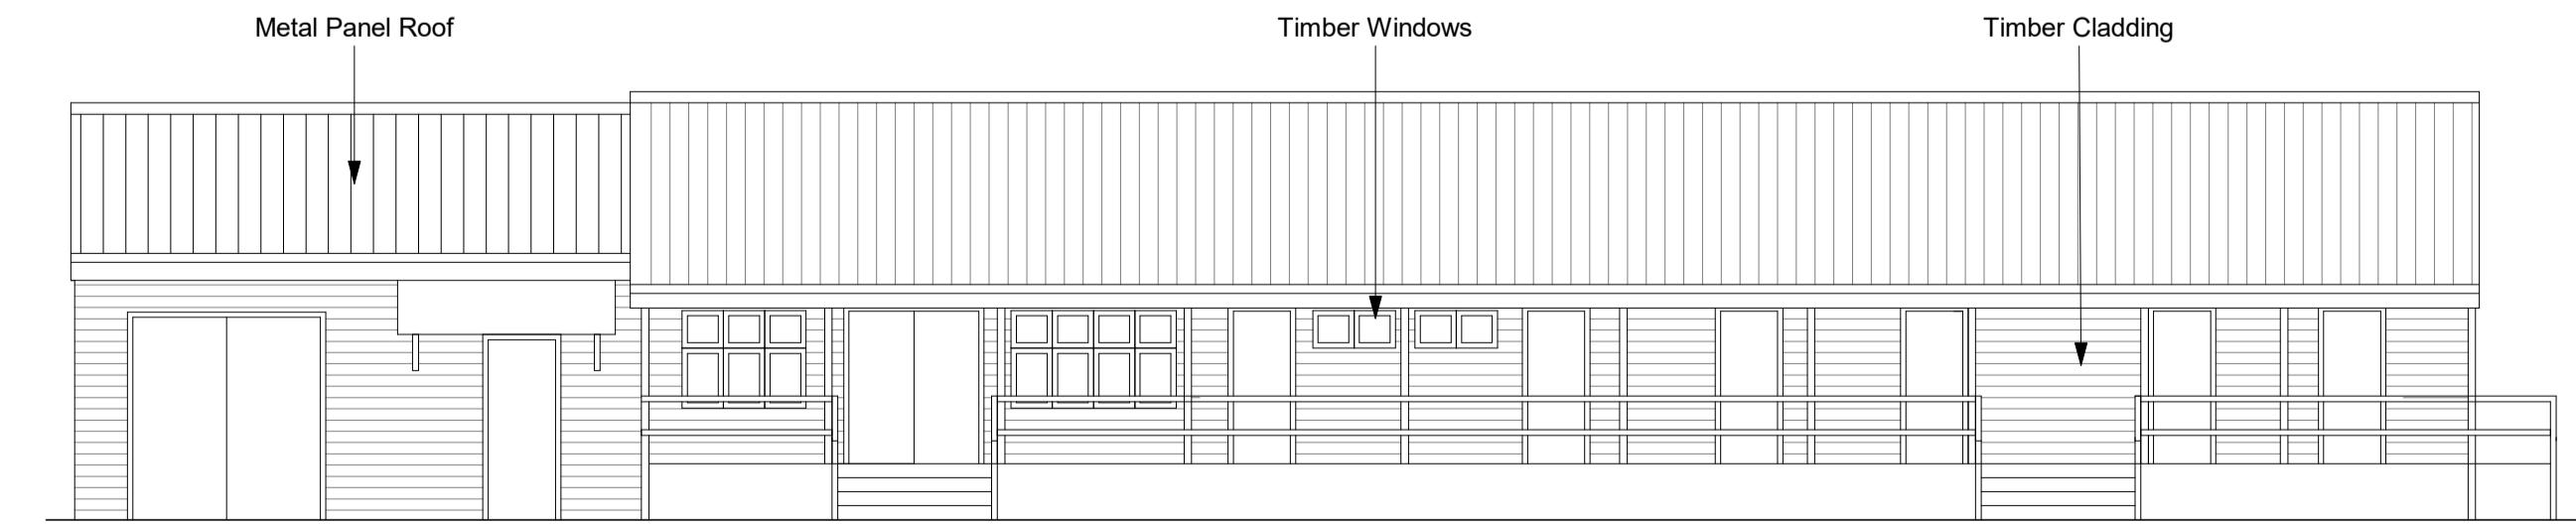

Existing West Elevation

P03 Additional information added 29.11.24 MC MP  
 P02 Planning Issue 18.11.24 MC MP  
 P01 Draft Planning Issue 04.11.24 MC MP  
 No. Revision Chk Auth



**Saunders  
Boston  
Architects**

Eastern Gate House, 119 Newmarket Road,  
Cambridge, CB5 8HA  
T: 01223 367733  
E: office@saundersboston.co.uk  
W: www.saundersboston.co.uk

### STAGE 3

SBA Project Code 2072 Drawn MC Date 04/11/2024  
 Checked MP

Client Arun District Council

Job Angmering Sports Hub

Drawing Existing Pavilion Drawings

Scale 1 : 100 @A1 Revision P03  
 project originator zone level type role number  
 2072-SBA-XX-XX-DR-A-9001