

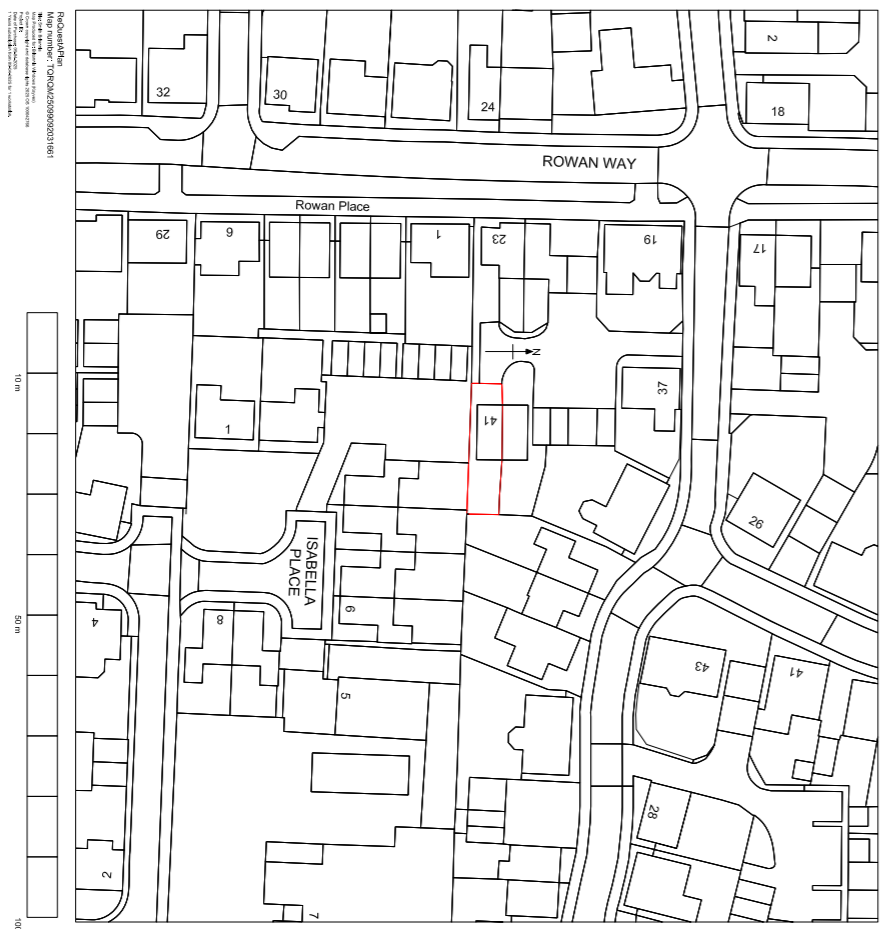




EXISTING GROUND FLOOR PLAN (SCALE 1:50)

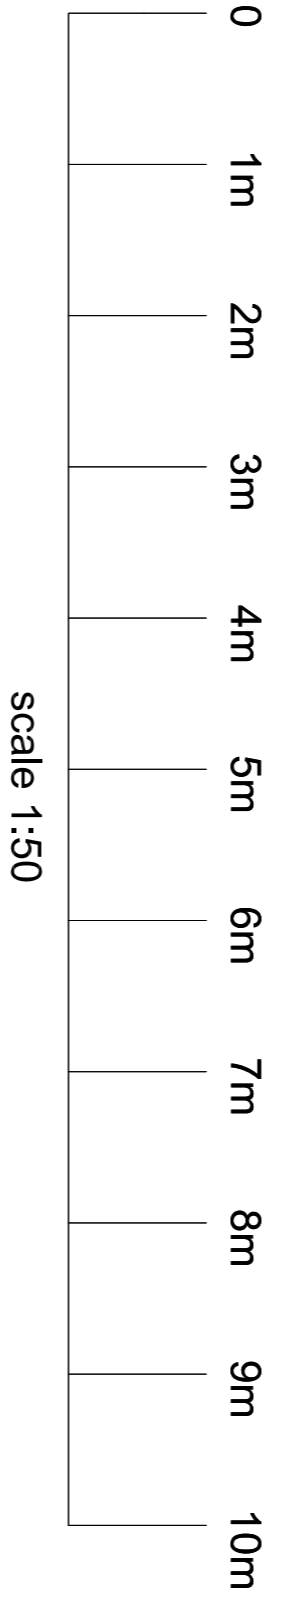


Existing site plan scale 1:1250

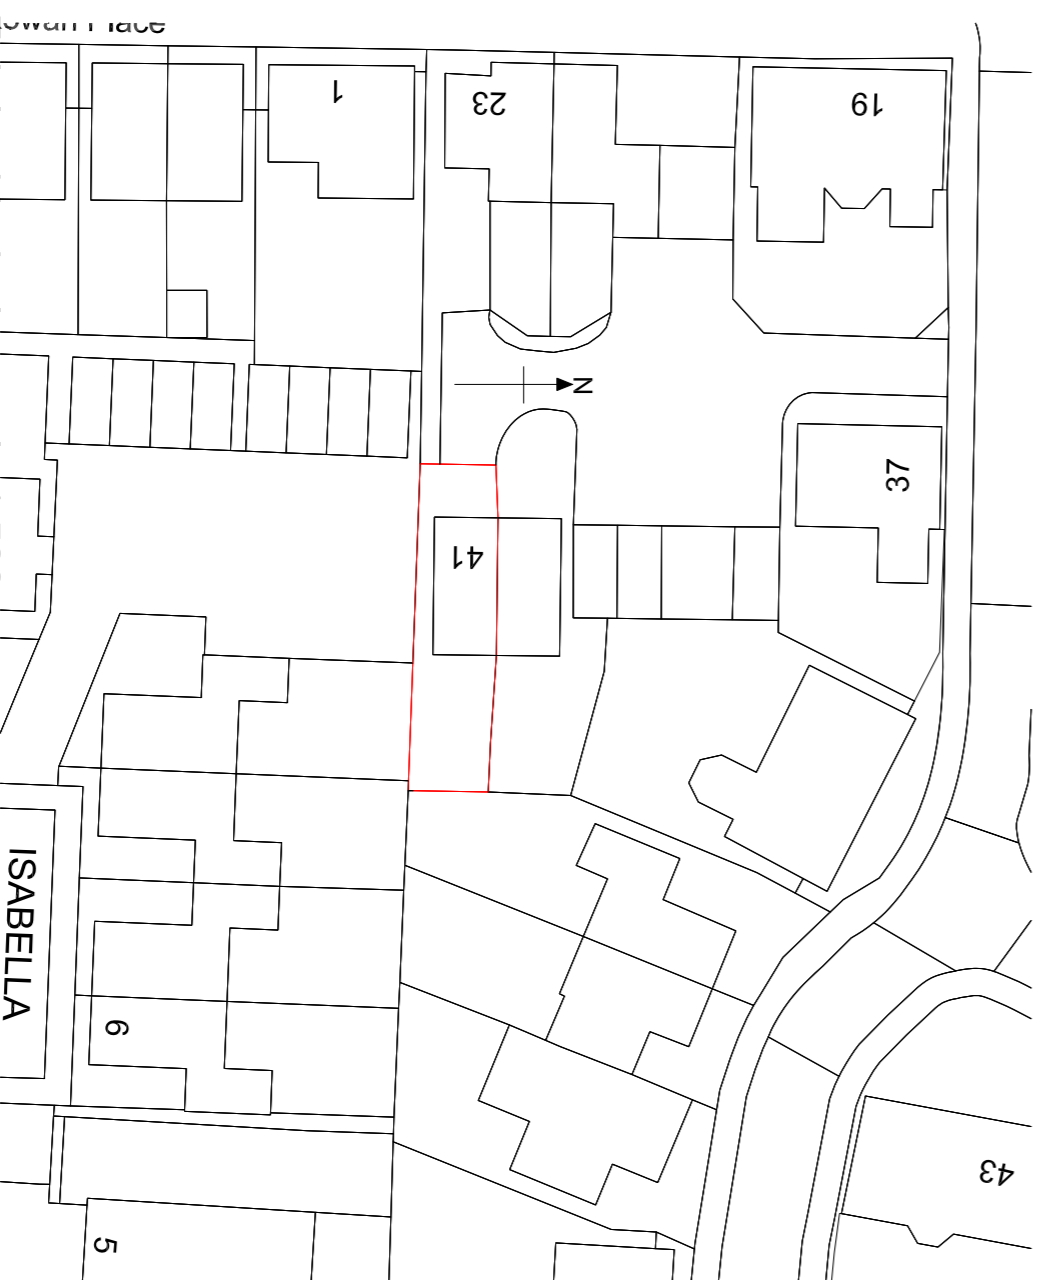


Existing block plan scale 1:500

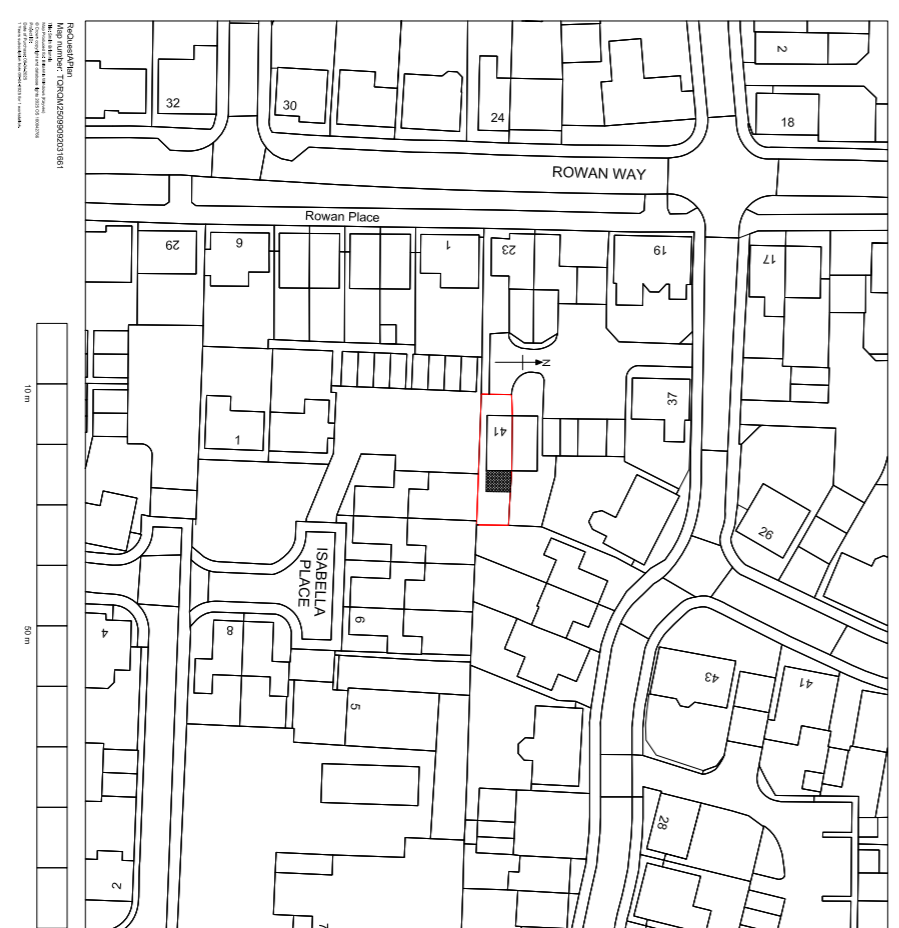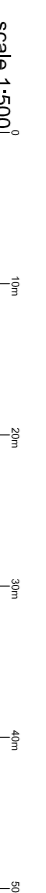


Proposed site plan scale 1:1250

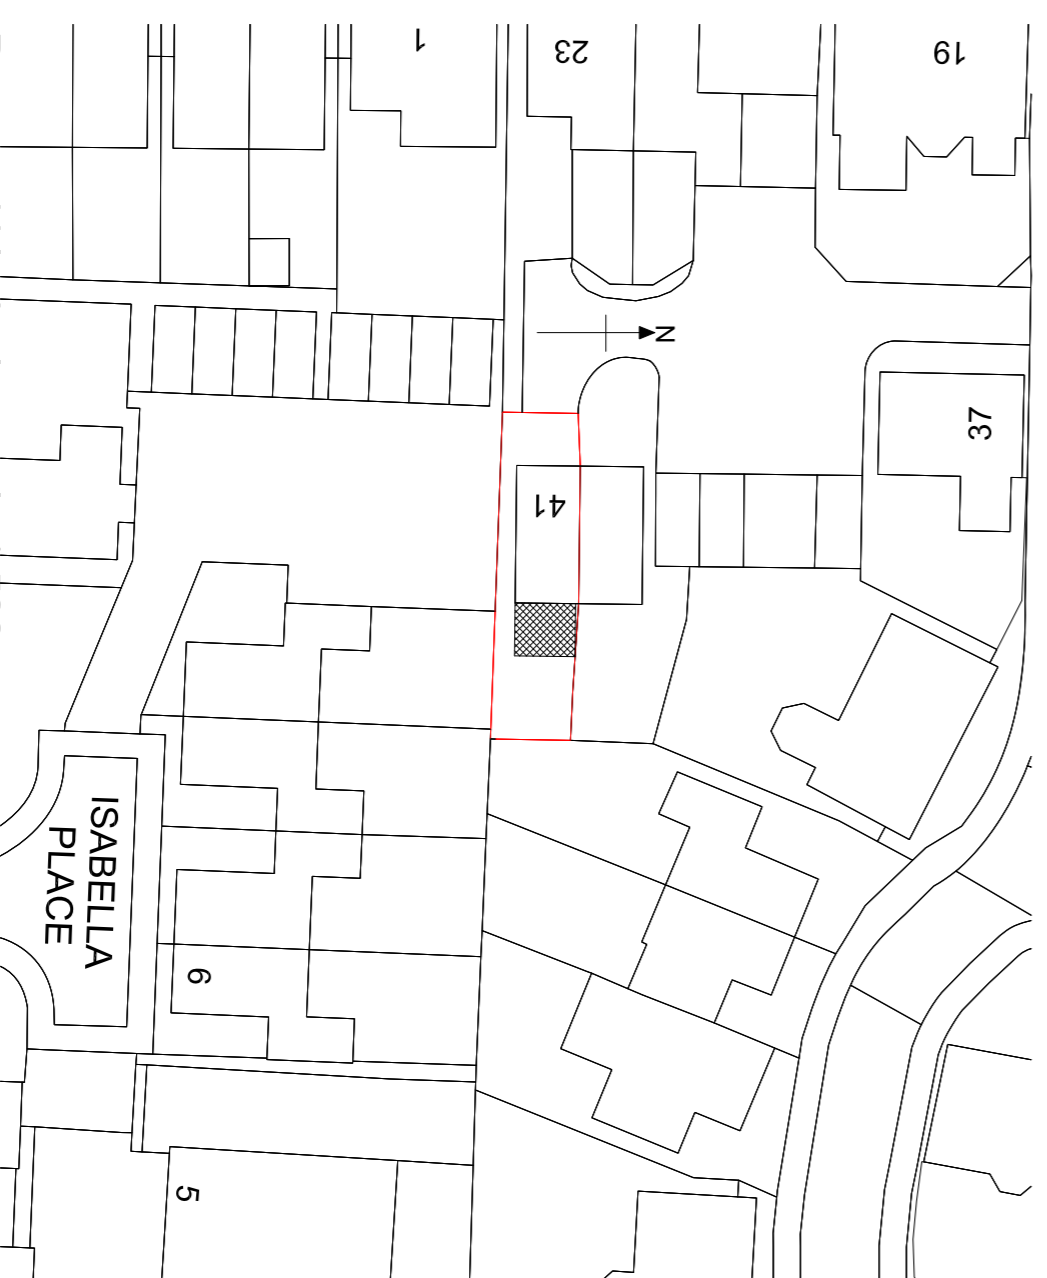


Proposed block plan scale 1:500

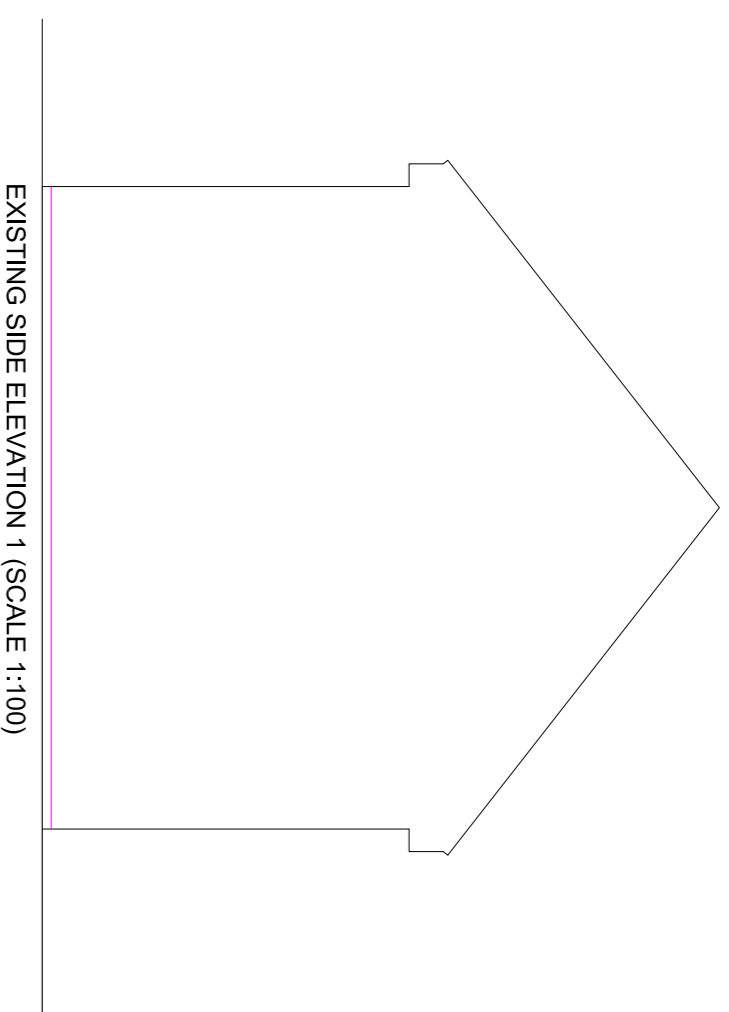



EXISTING SIDE ELEVATION 1 (SCALE 1:100)

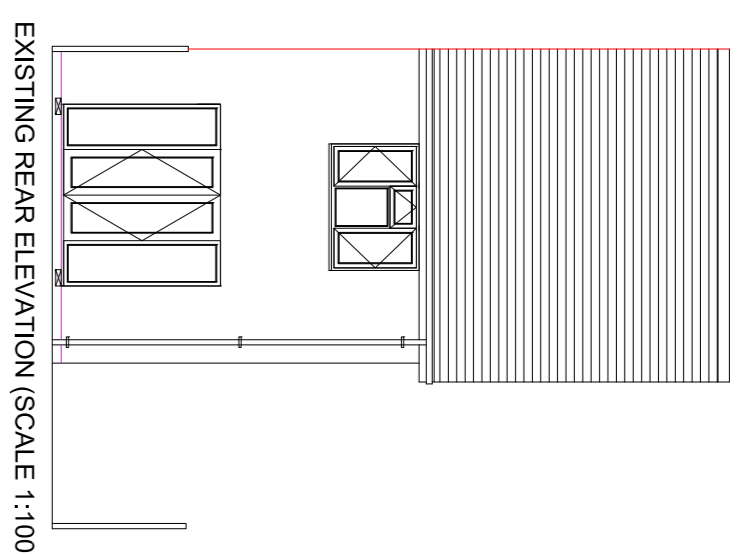


EXISTING REAR ELEVATION (SCALE 1:100)

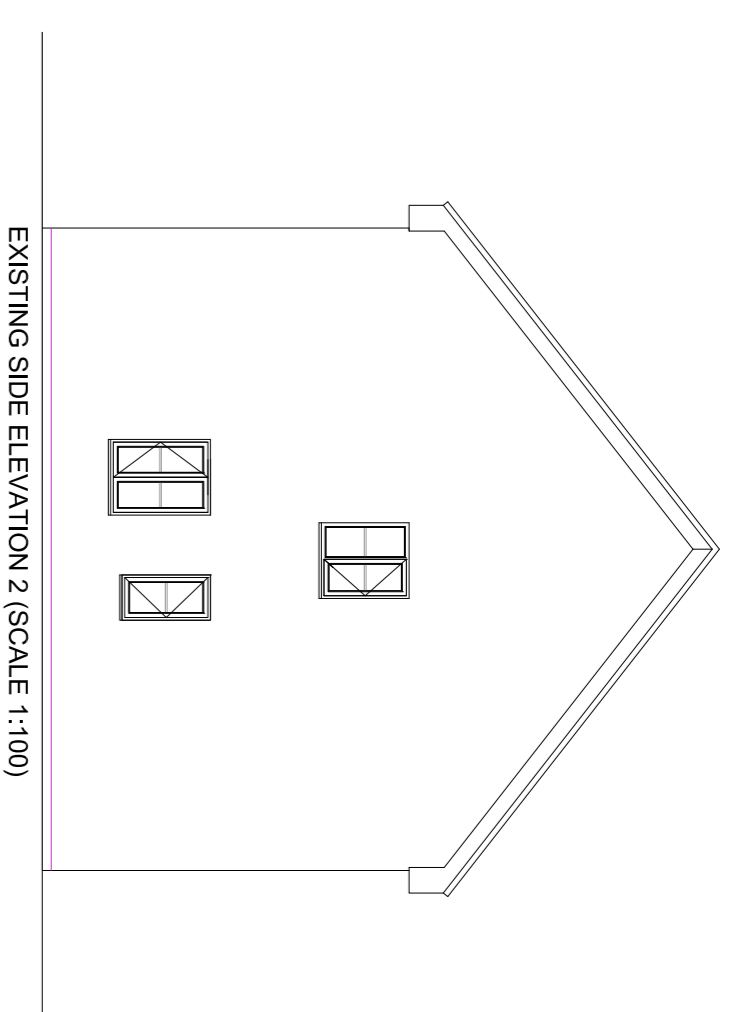


EXISTING SIDE ELEVATION 2 (SCALE 1:100)

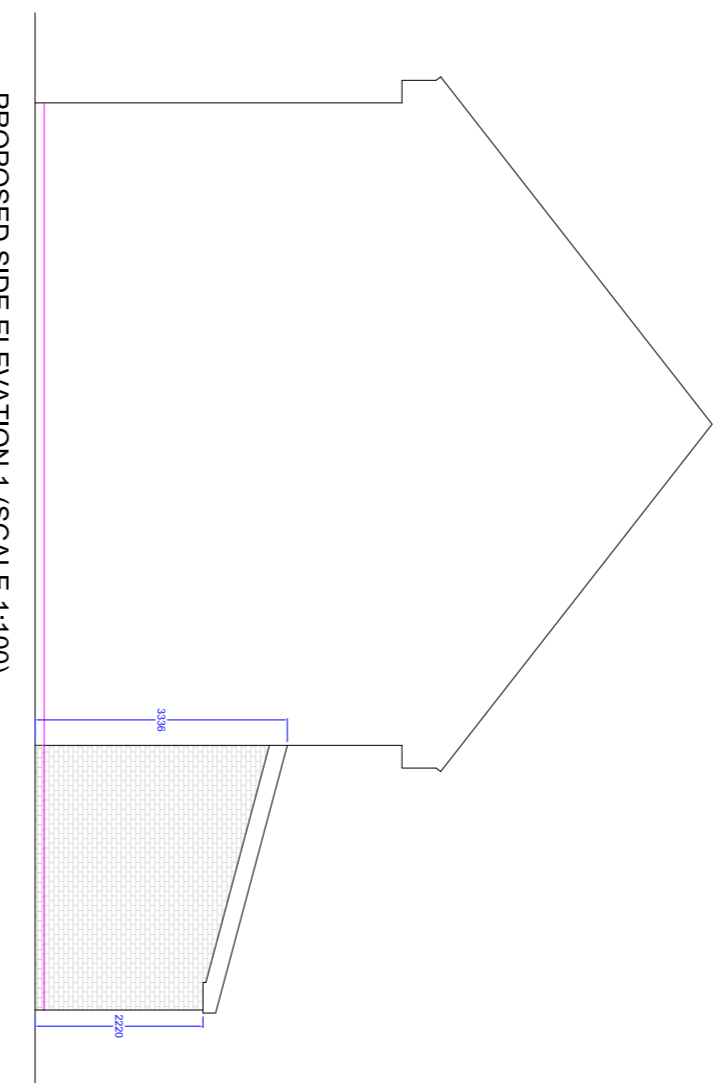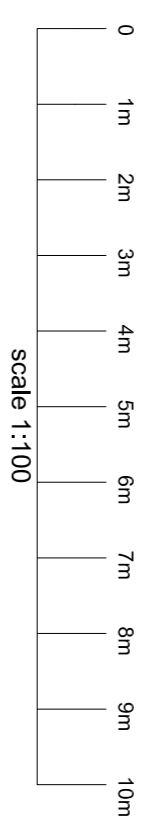


PROPOSED SIDE ELEVATION 1 (SCALE 1:100)

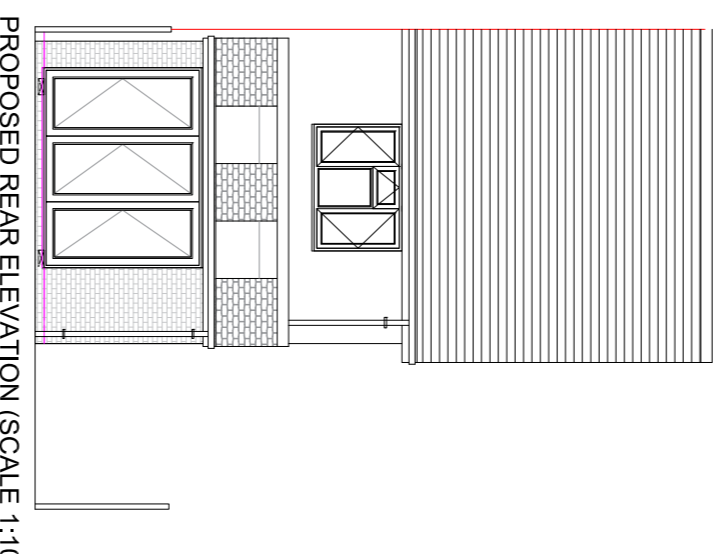


PROPOSED REAR ELEVATION (SCALE 1:100)

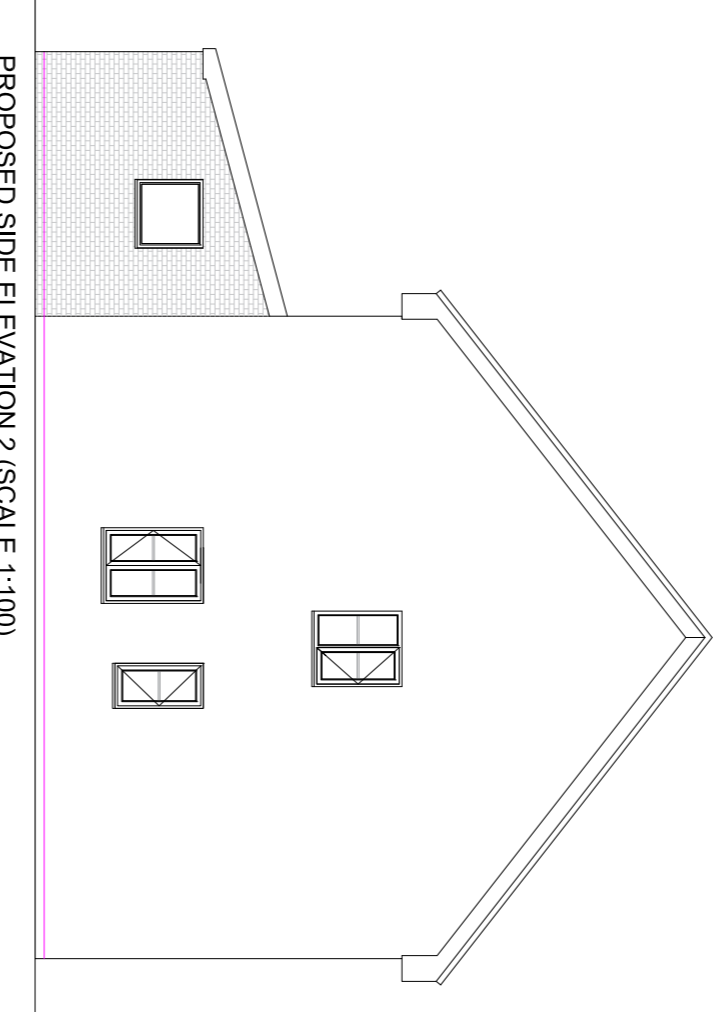

PROPOSED SIDE ELEVATION 2 (SCALE 1:100)

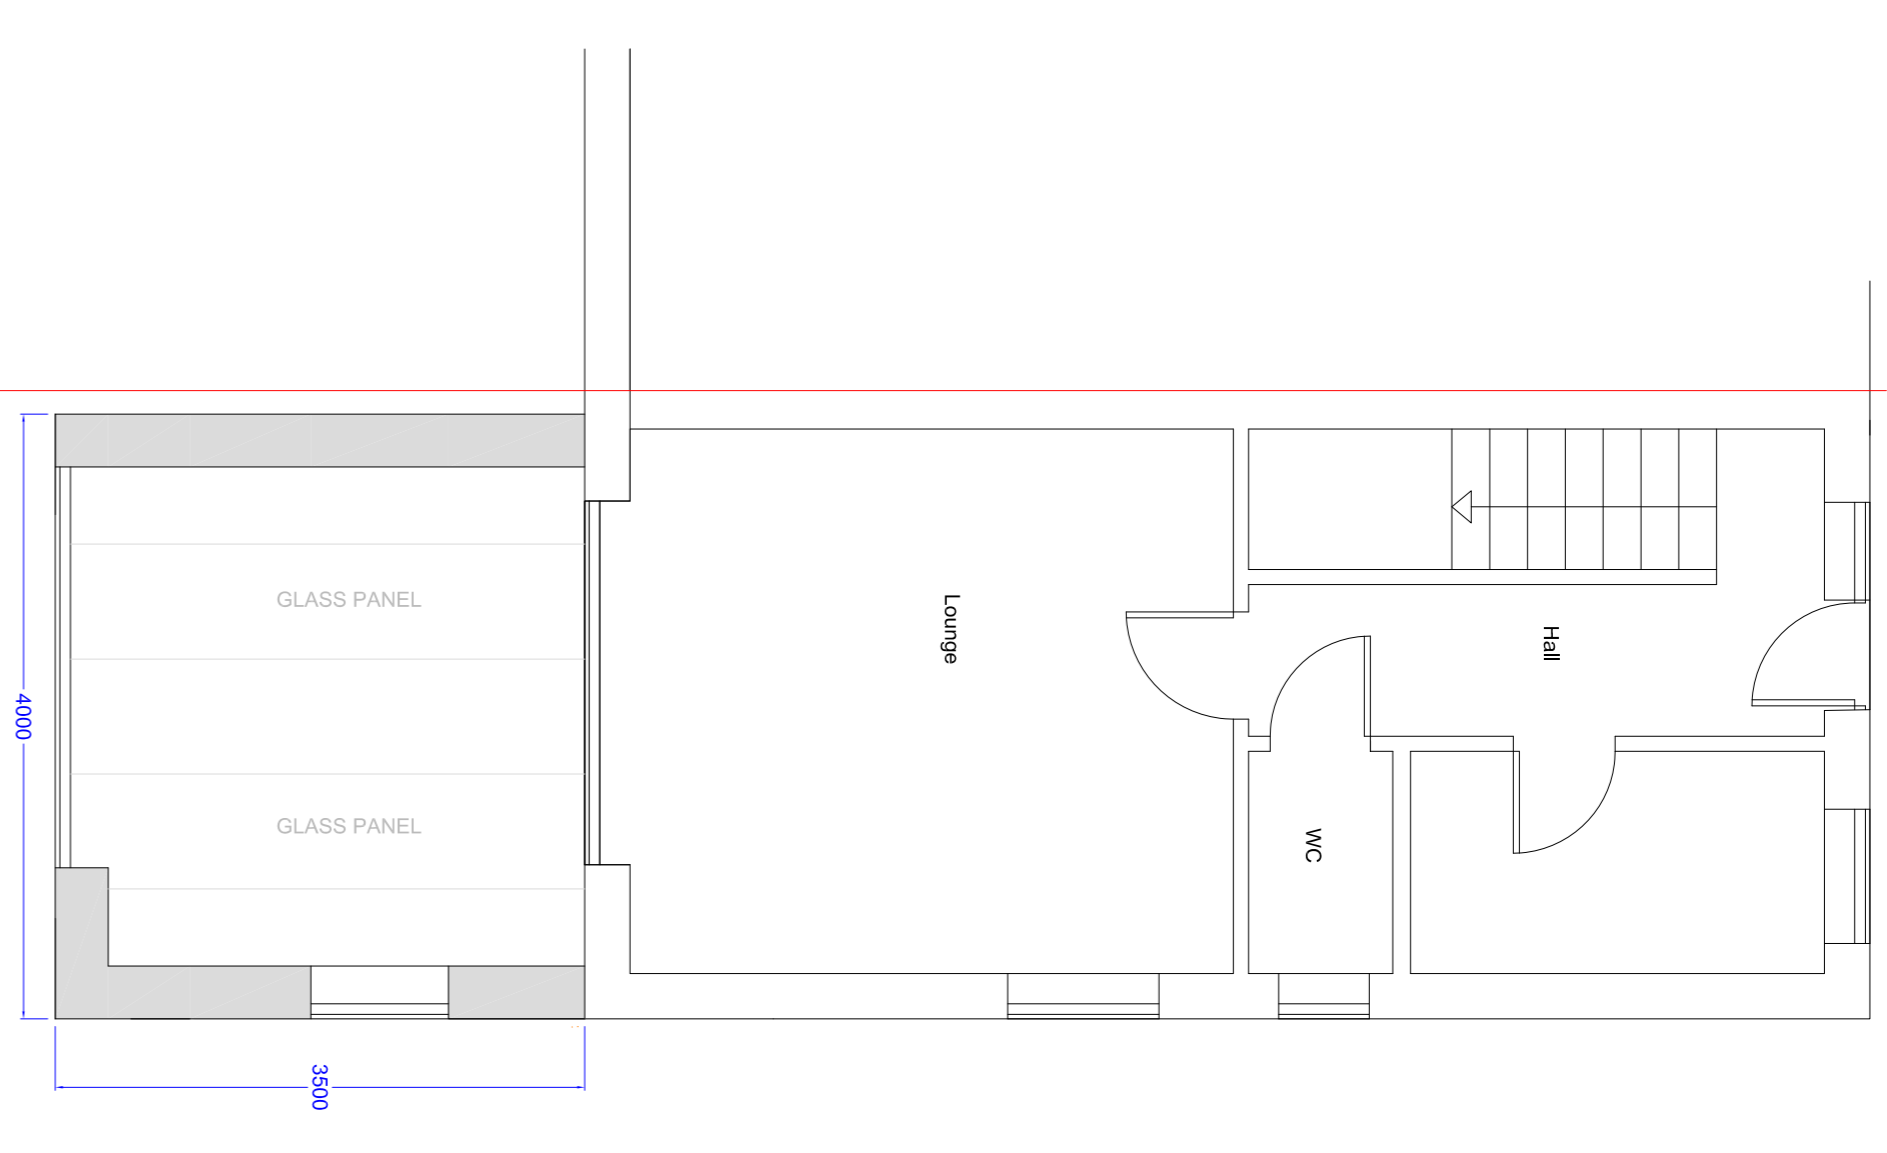

PROPOSED GROUND FLOOR PLAN (SCALE 1:50)

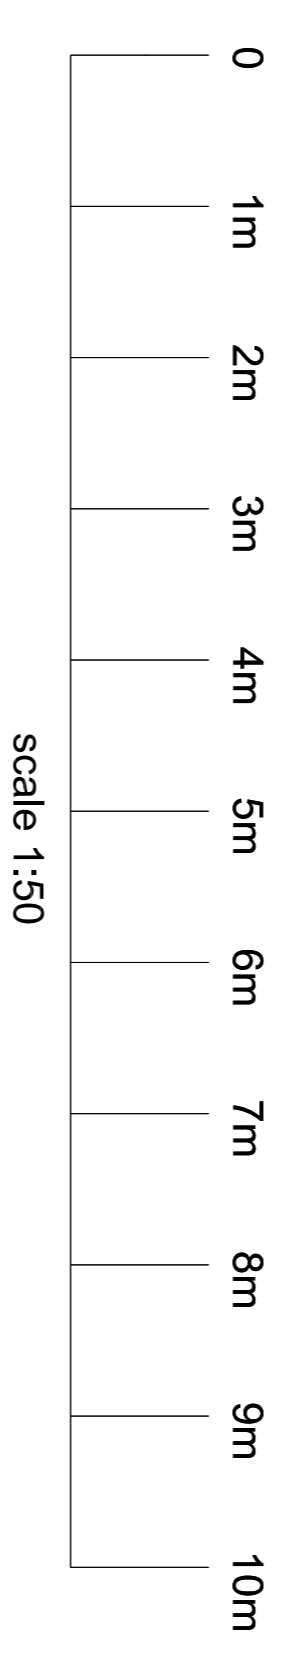

Drawing Number -Smith Ext/Prop 1

Site address -

41 Oakwood Drive,
 Angmering,
 West Sussex,
 BN16 4GB

Scales -1:100, 1:500, 1:1250

Date 9th April 2025.