

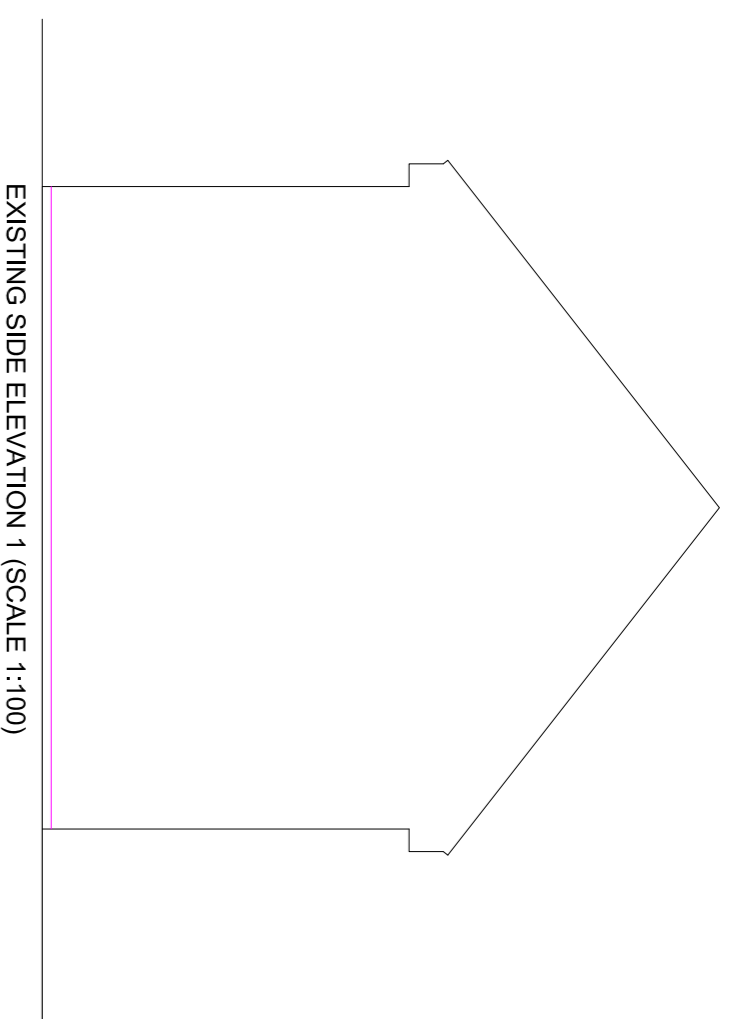



EXISTING GROUND FLOOR PLAN (SCALE 1:50)

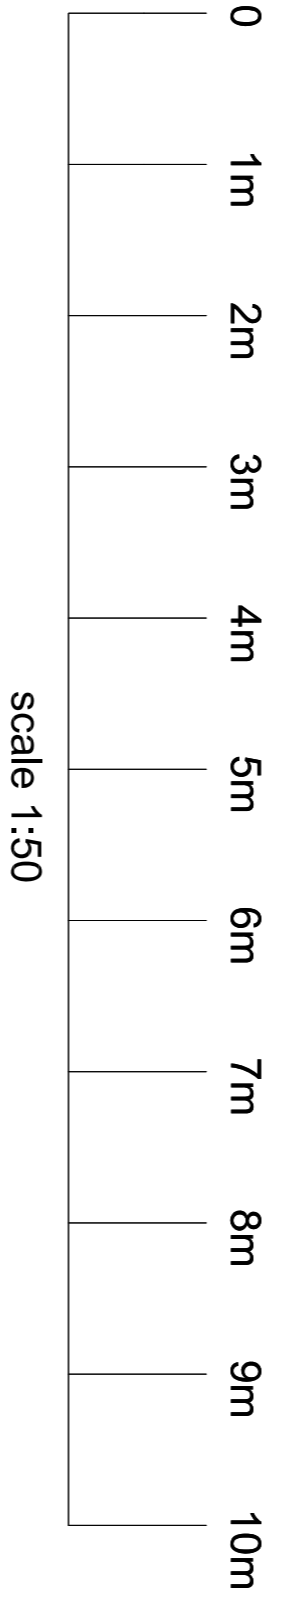



EXISTING SIDE ELEVATION 1 (SCALE 1:100)

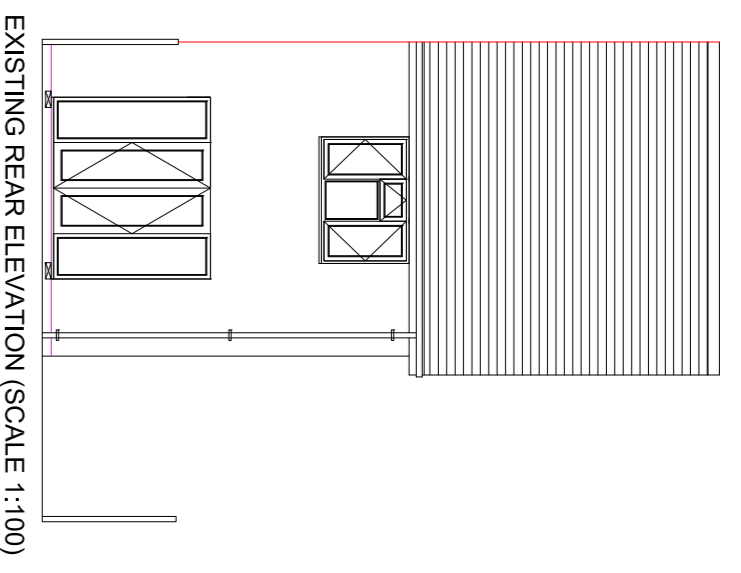


EXISTING REAR ELEVATION (SCALE 1:100)

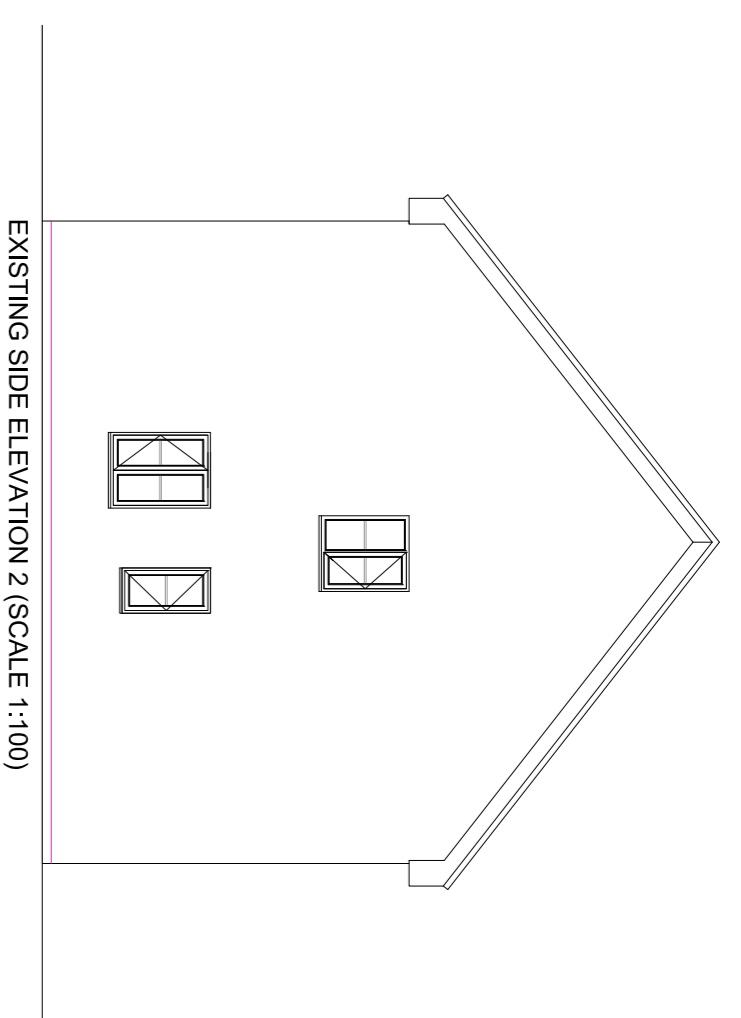


EXISTING SIDE ELEVATION 2 (SCALE 1:100)

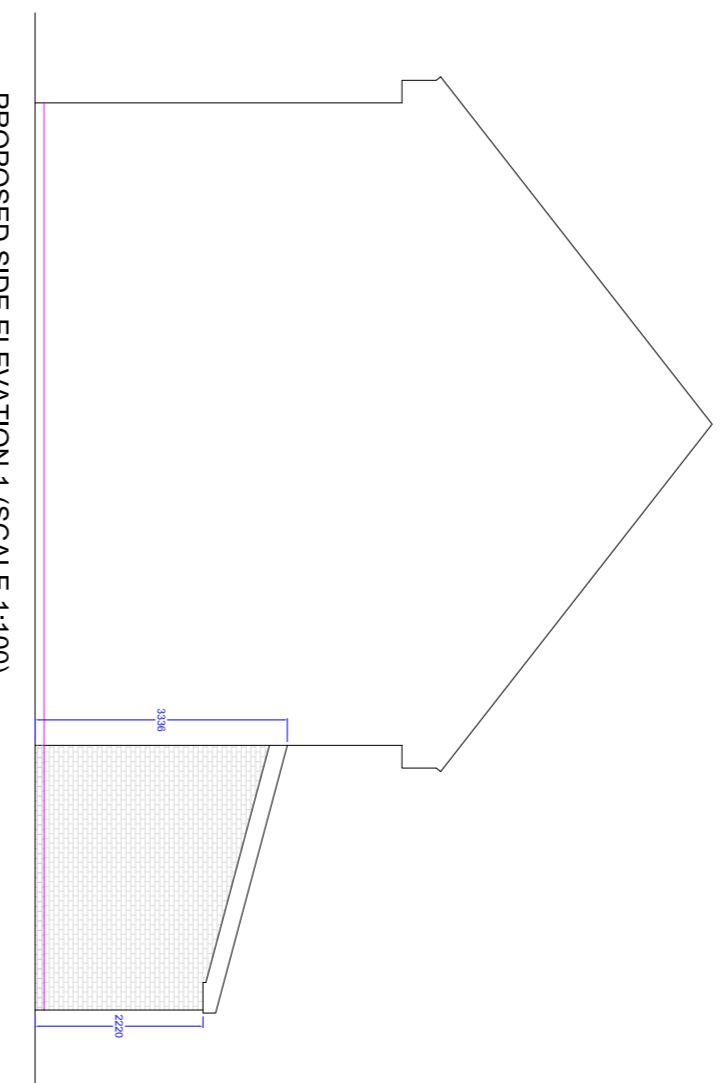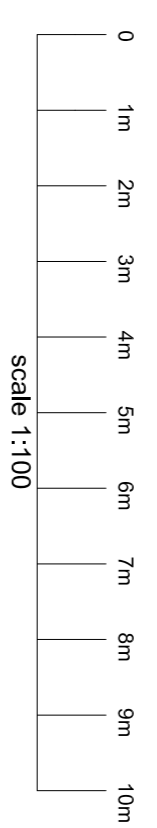


PROPOSED SIDE ELEVATION 1 (SCALE 1:100)

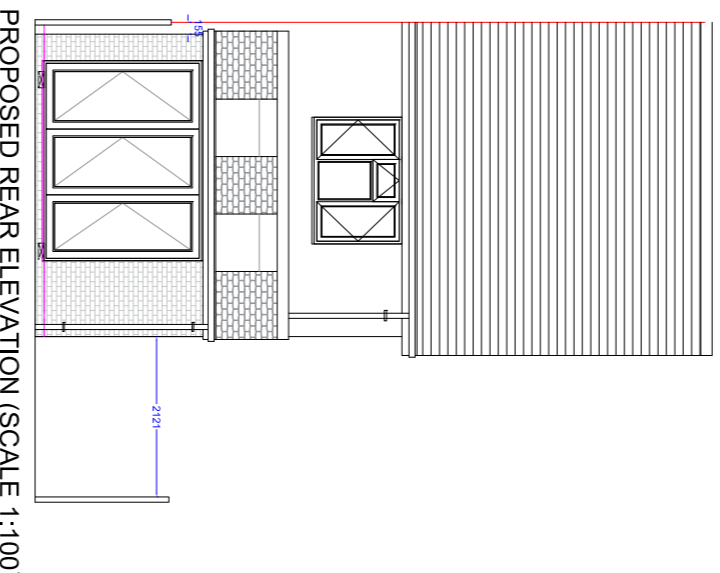



PROPOSED REAR ELEVATION (SCALE 1:100)

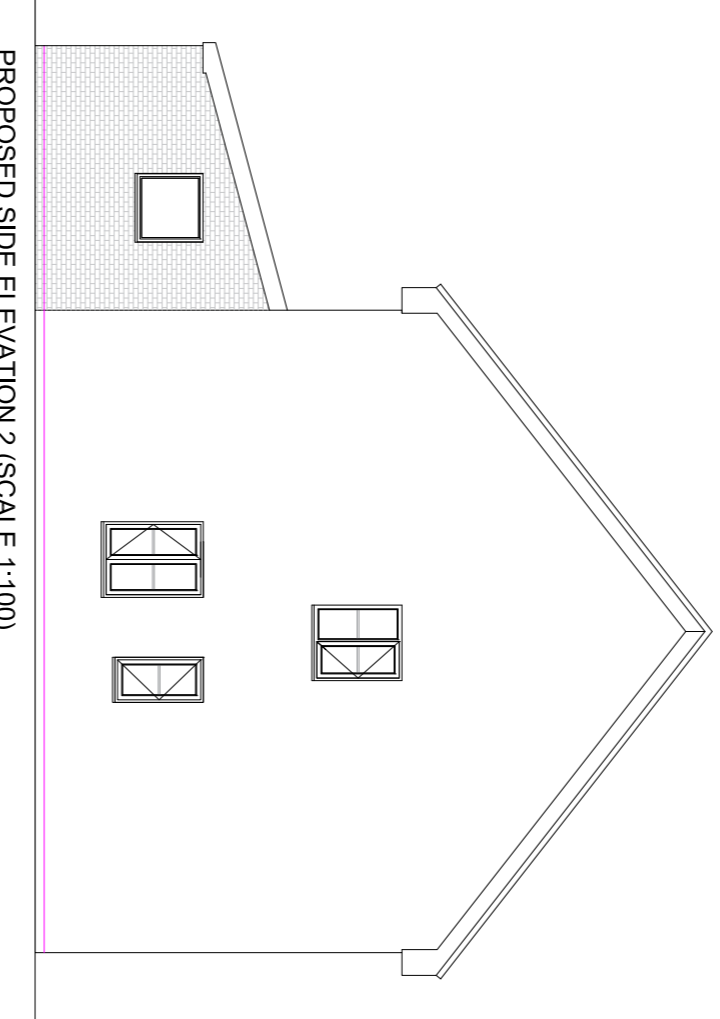


PROPOSED SIDE ELEVATION 2 (SCALE 1:100)

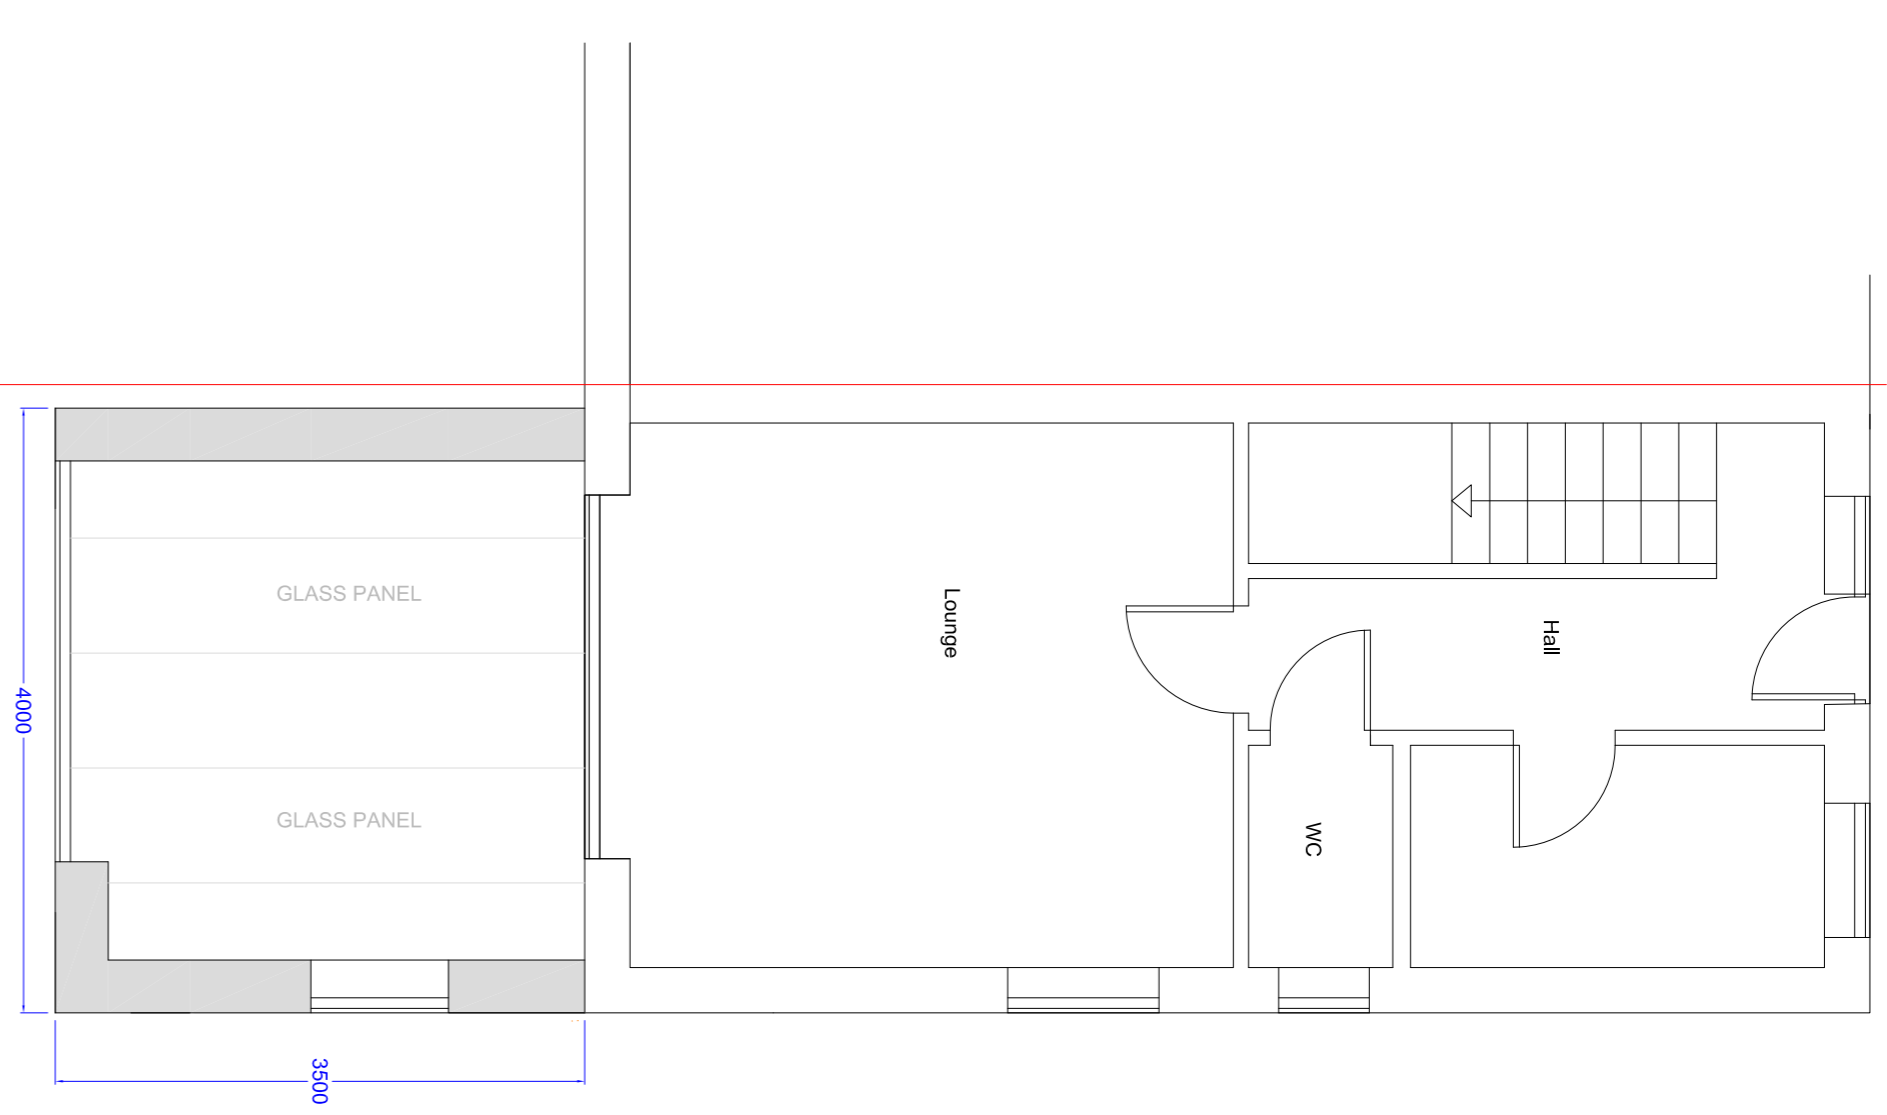



PROPOSED GROUND FLOOR PLAN (SCALE 1:50)

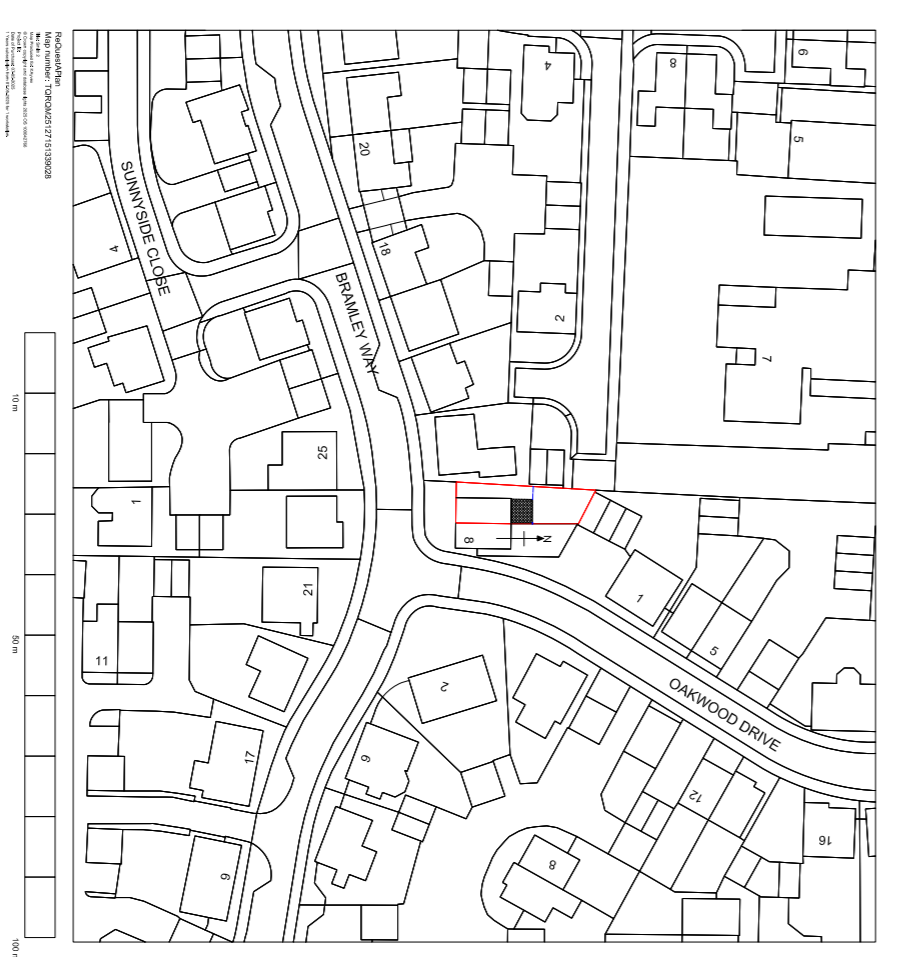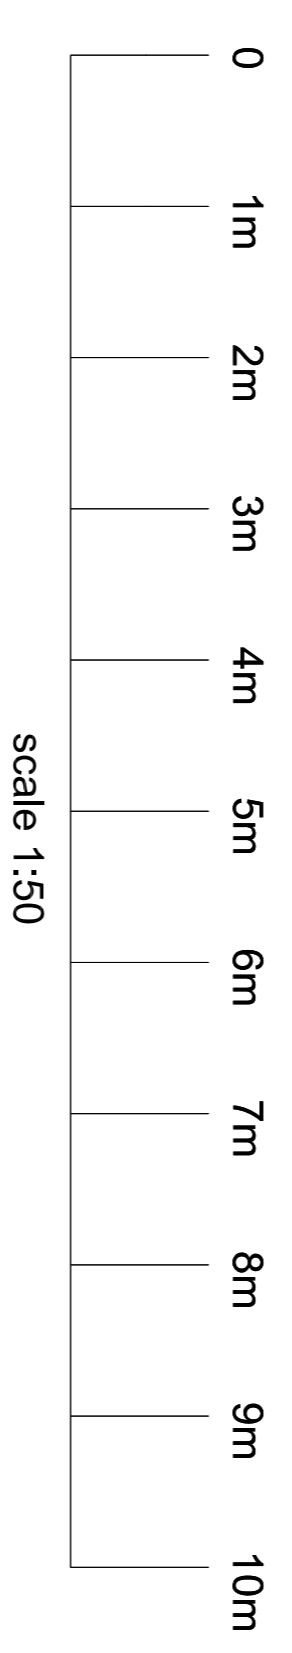

Existing site plan scale 1:1250

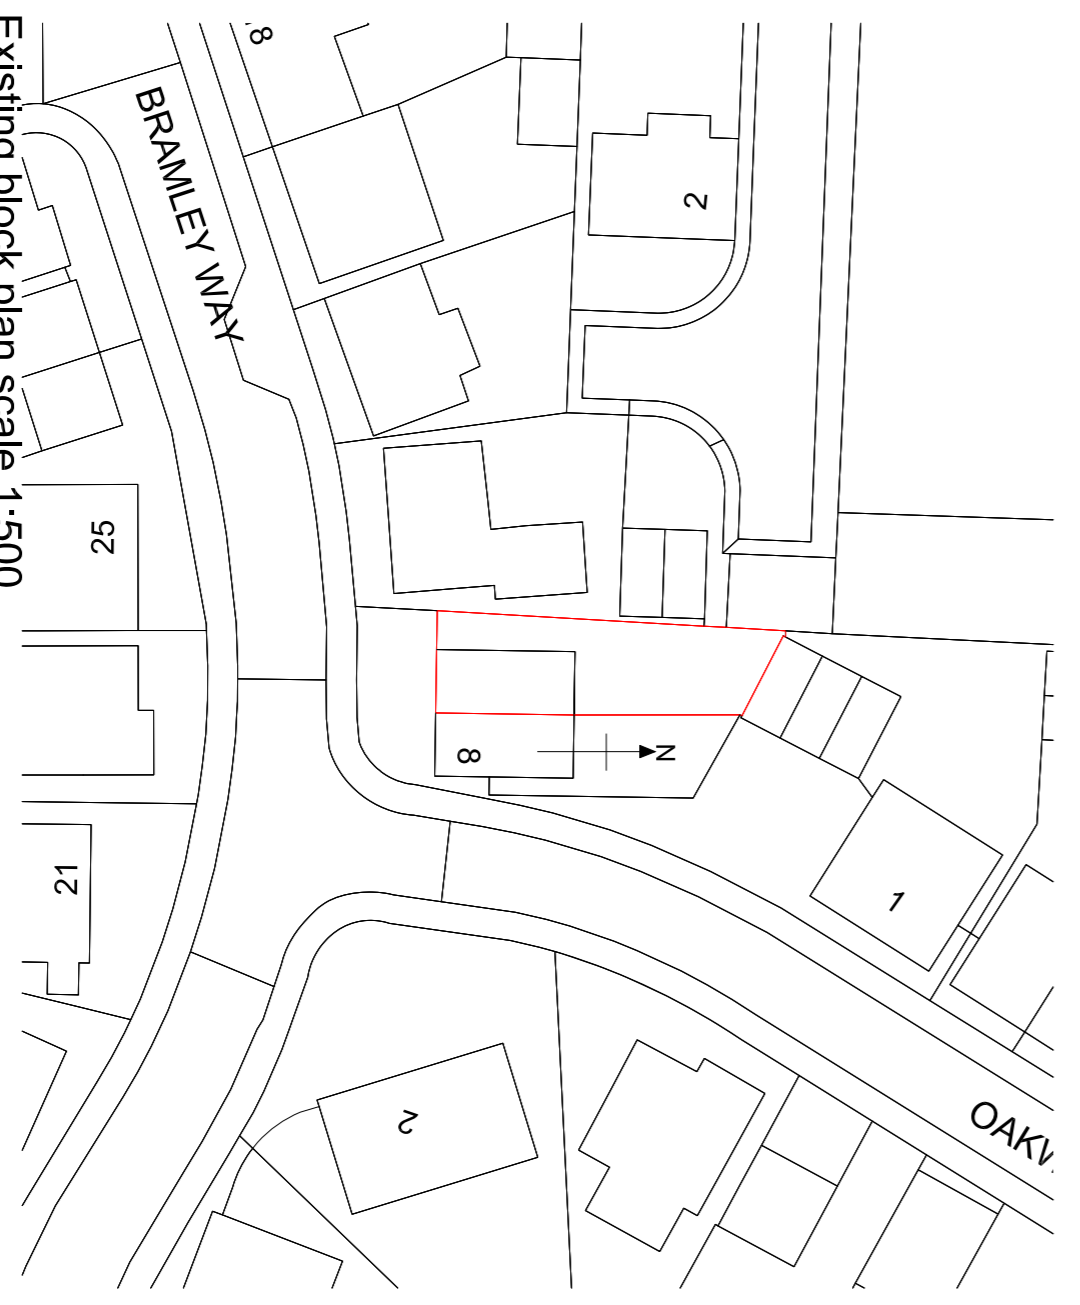

Existing block plan scale 1:500

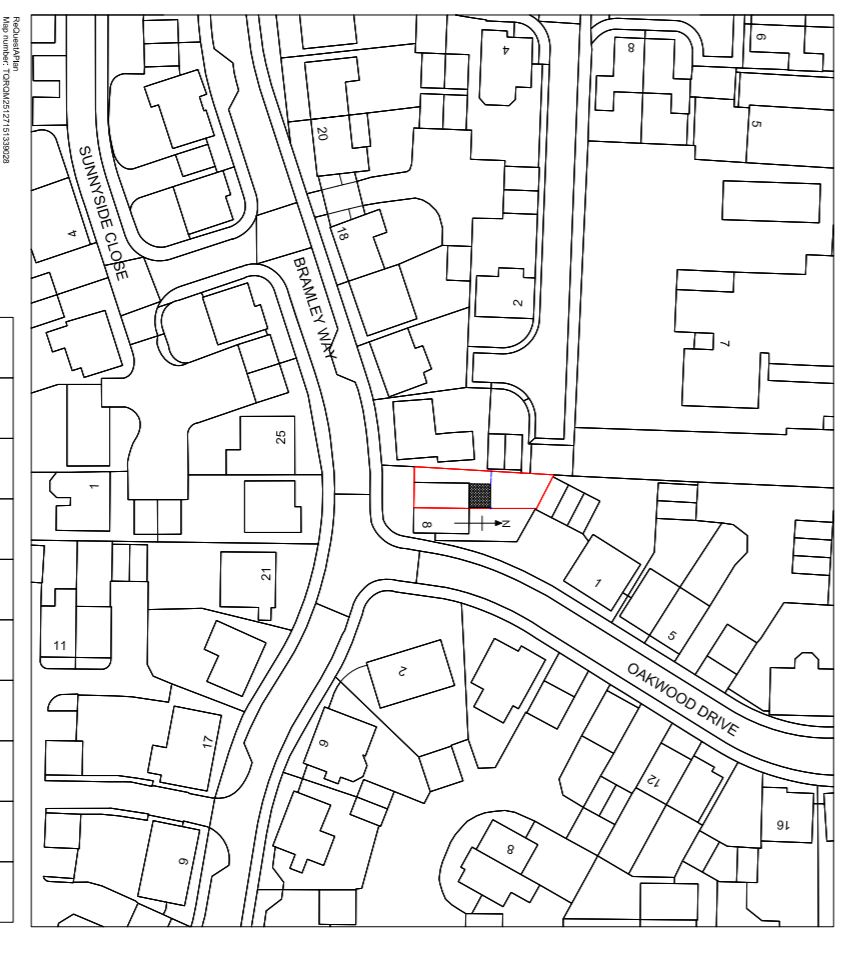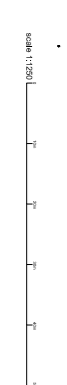

Proposed site plan scale 1:1250



Proposed block plan scale 1:500

Drawing Number -Smith Ext/Prop 1  
 Site address -  
 10 Bramley Way,  
 Arngmering,  
 West Sussex,  
 BN16 4GA

Scales -1:100, 1:500, 1:1250

Date 7th May 2025.