


Key


- (A) Vertically laid profiled wall cladding system
Colour: Anthracite (RAL 7016)
- (B) Horizontally laid profiled wall cladding system
Colour: White (RAL 9003)
- (C) Horizontally laid profiled wall cladding system
Colour: Anthracite (RAL 7016)
- (D) Horizontally laid Micro Rib wall cladding system
Colour: White (RAL 9003)
- (E) Horizontally laid Micro Rib wall cladding system
Colour: Anthracite (RAL 7016)
- (F) Horizontally laid Micro Rib wall cladding system
Colour: Anthracite (RAL 7016)
- (G) Horizontally laid Micro Rib wall cladding system
Colour: Sargasso (RAL 5003)
- (H) Thermally broken polyester powder coated aluminium curtain walling system
Frame Colour: Anthracite (RAL 7016)
- (J) Steel insulated security door and frame
Colour: to match adjacent cladding
- (K) Trapezoidal roof panels
Colour: Goosewing Grey (RAL 7038)
- (L) Parapet flashing
Colour: Anthracite (RAL 7016)
- (M) Sectional vertical lift level access loading door
Size: 4000mm wide x 2000mm high (clear opening)
Colour: Grey White (RAL 9002)
- (N) Horizontally laid profiled wall cladding system
Colour: Black (RAL 9005)
- (P) Thermally broken polyester powder coated aluminium window/door system
Frame Colour: Anthracite (RAL 7016)
- (Q) Feature flashing
Colour: Anthracite (RAL 7016)
- (R) Horizontally laid profiled wall cladding system
Colour: Orion (RAL 9007)
- (S) Horizontally laid profiled wall cladding system
Colour: Sirius (RAL 9006)

North Elevation

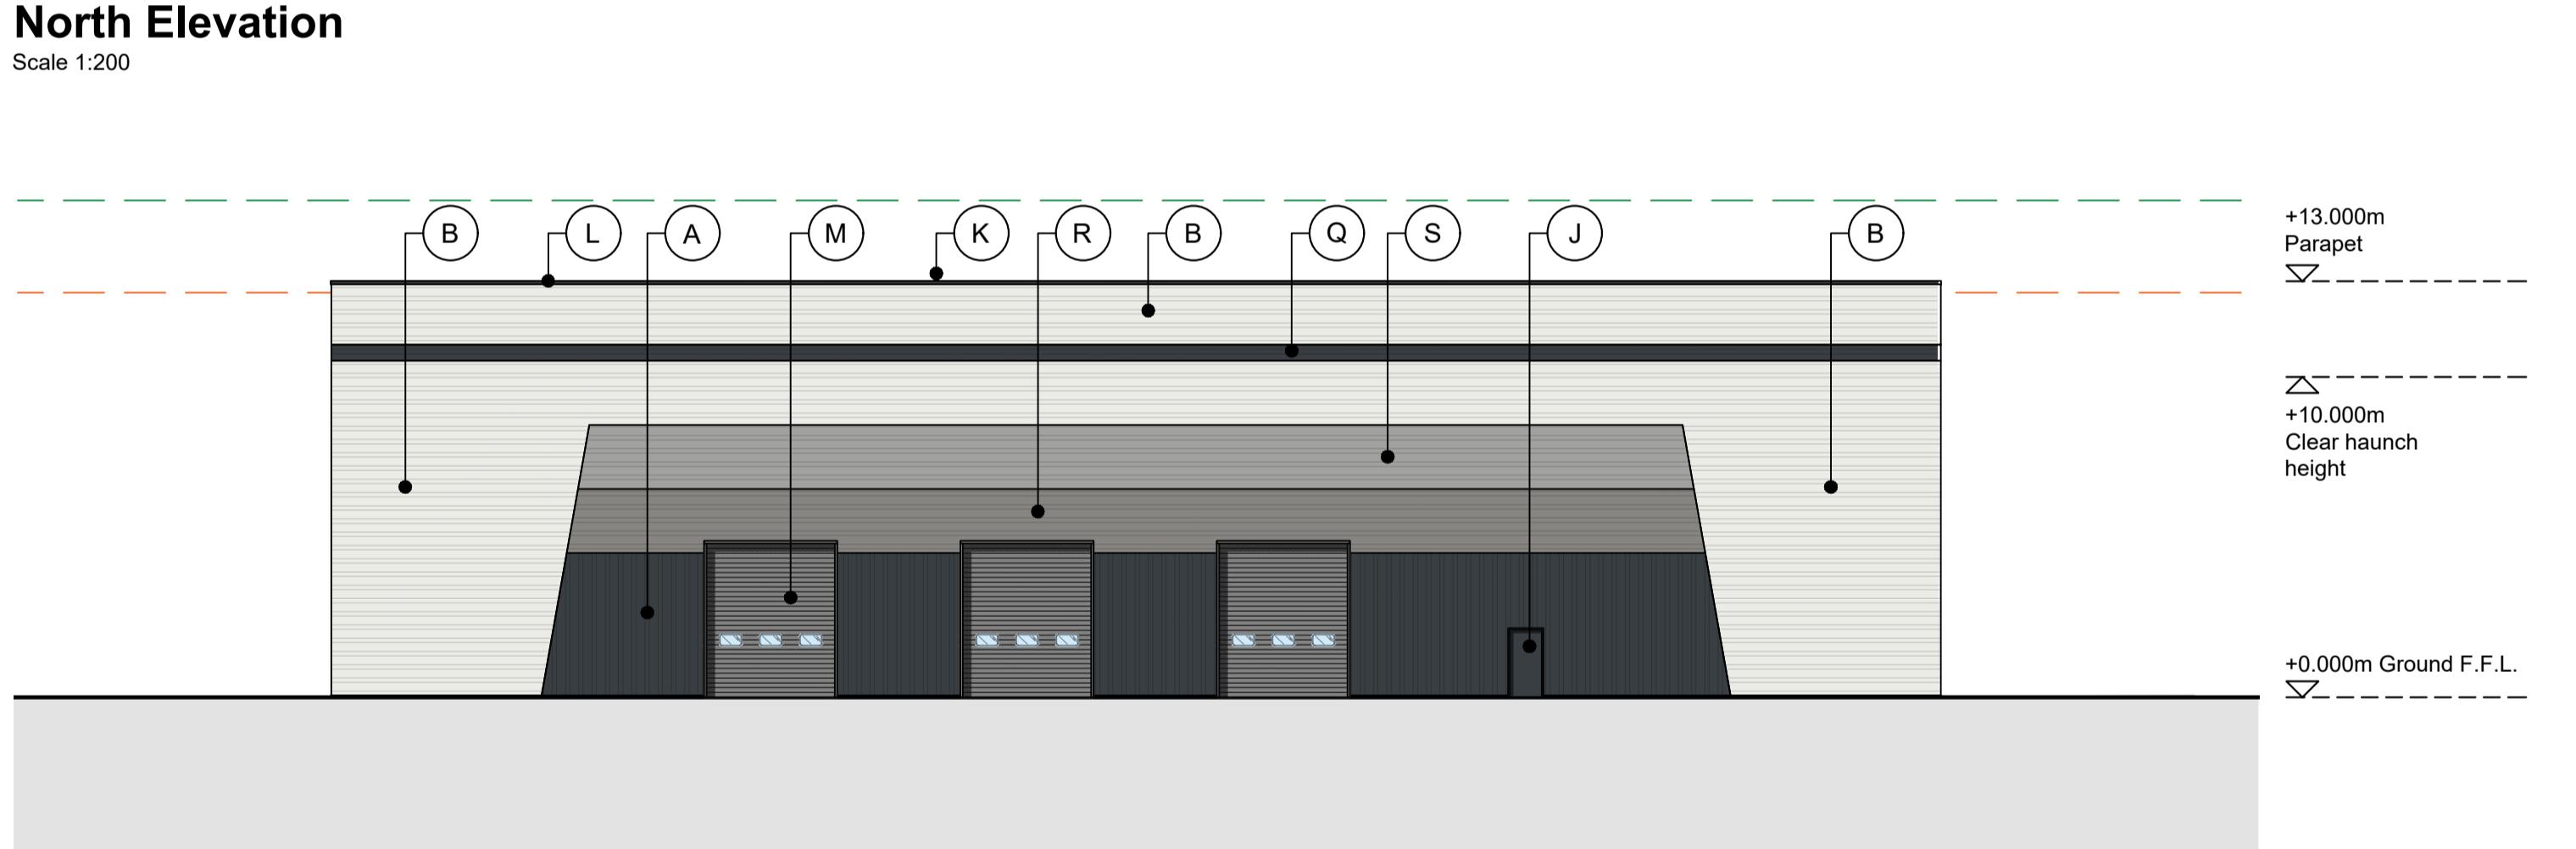

Maximum allowed planning height (+15.507m)
Proposed ridge height (+12.627m)

East Elevation

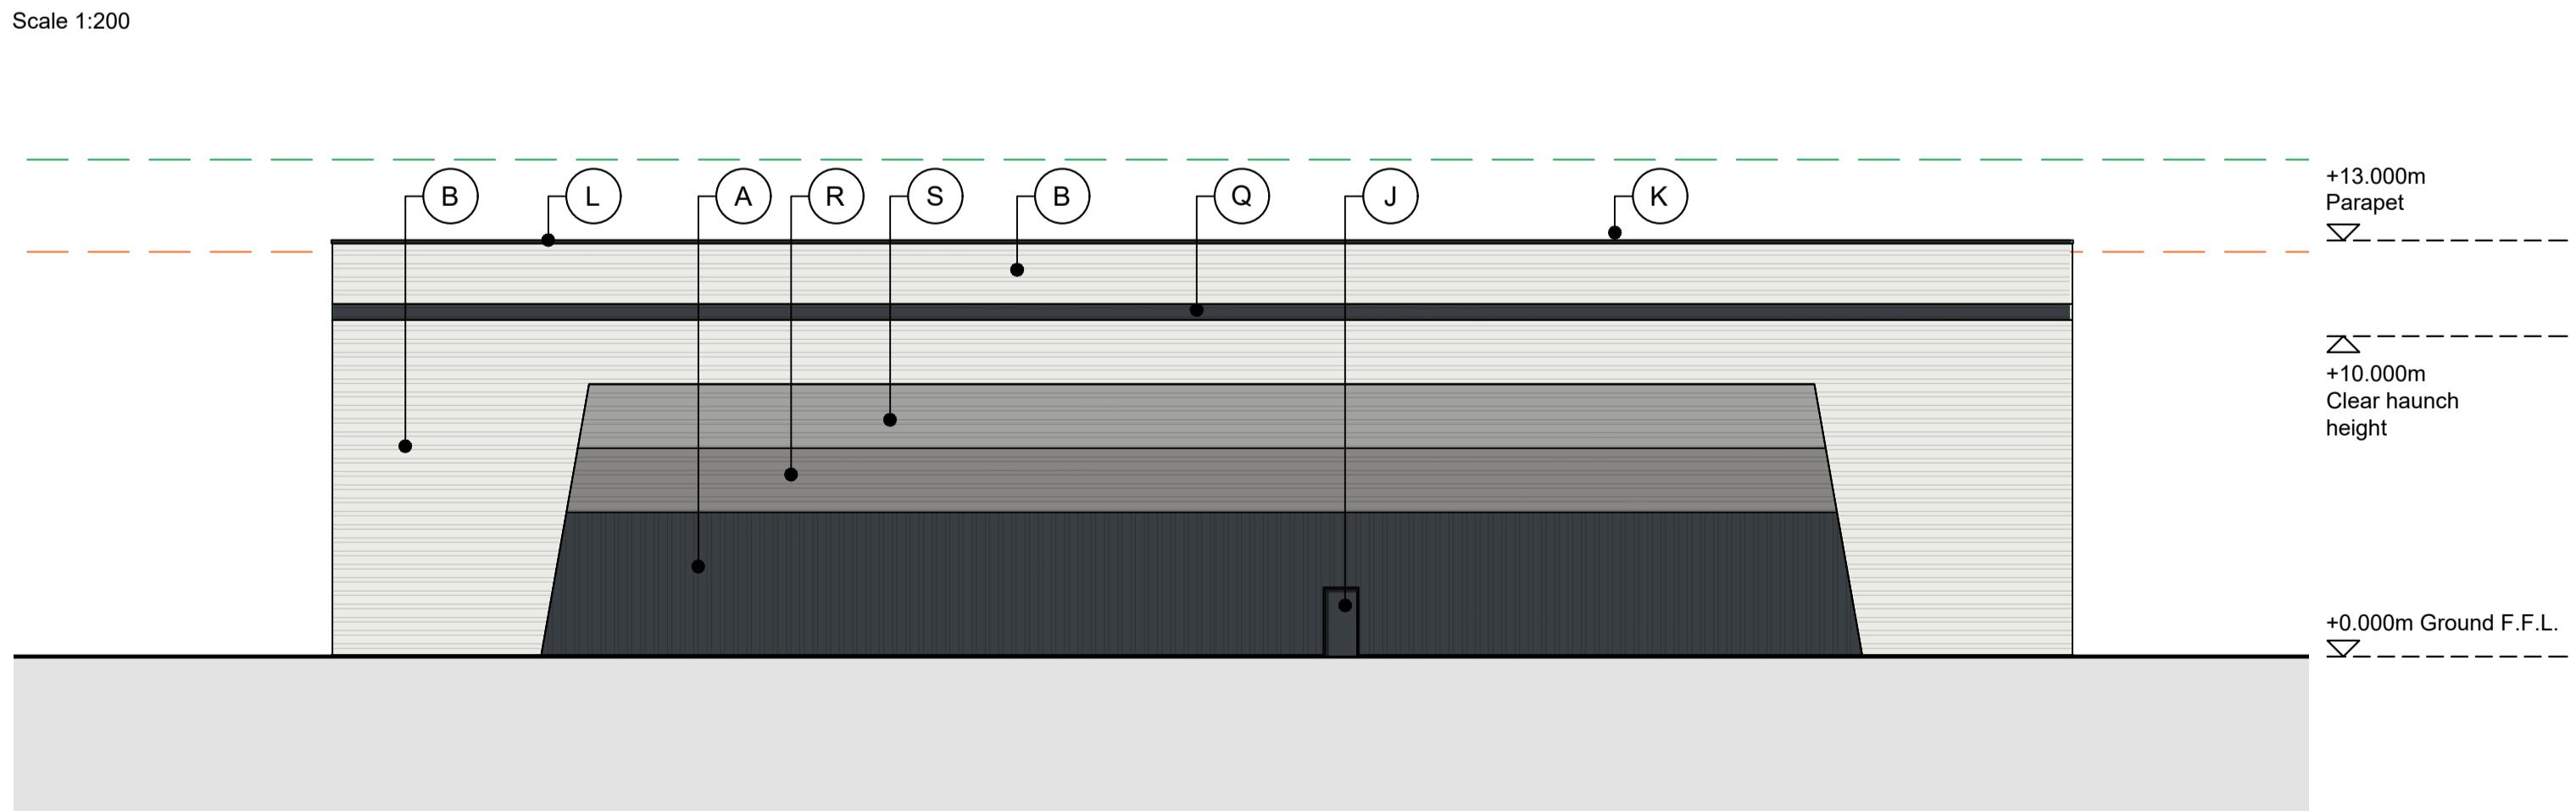

South Elevation

Scale 1:200

P03 Outline parameters confirmed AMQ AJL 06/02/25
P02 Elevations updated to suit client comments AMQ AJL 24/01/25
P01 Initial Planning Issue AMQ AJL 25/10/24

rev amendments by ckd date

Oldlands Farm Phase 3, Newlands Road, Bognor Regis

Unit 1 Elevations

LOD 1 LOI 1

PANATTONI

umc architects

Newark Beacon, Cafferata Way, Newark, Nottinghamshire NG24 2TN
+44 (0)1636 653027 info@umcarchitects.com

RIBA PoV Stage: 1 - Preparation & Brief
Document Suitability: S1
Drawn / Checked: AMQ / AJL
Date: 20/03/2024
Scale: 1:200 A1
UMC Project Number: 23381
Document Reference: Drawing no: Revision:
23361 - UMC - ZZZZ - SI - DR - A 1301 P03

1m SCALE 1:200