


East Elevation

Scale 1:250

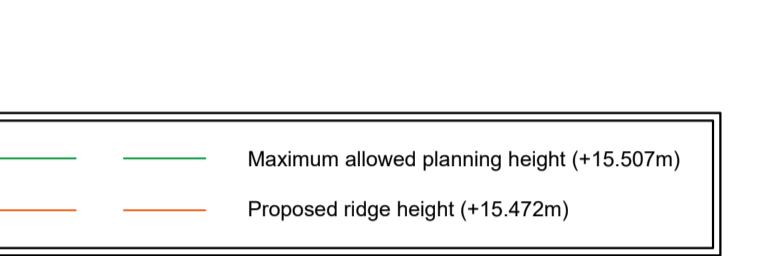


Key

- (A) Vertically laid profiled wall cladding system
Colour: Anthracite (RAL 7016)
- (B) Horizontally laid profiled wall cladding system
Colour: White (RAL 9003)
- (C) Horizontally laid profiled wall cladding system
Colour: Anthracite (RAL 7016)
- (D) Horizontally laid Micro Rib wall cladding system
Colour: White (RAL 9003)
- (F) Horizontally laid Micro Rib wall cladding system
Colour: Anthracite (RAL 7016)
- (G) Horizontally laid Micro Rib wall cladding system
Colour: Sargasso (RAL 5003)
- (H) Thermally broken polyester powder coated aluminium curtain walling system with automatic doors.
Frame Colour: Anthracite (RAL 7016)
- (J) Steel insulated security door and frame
Colour: to match adjacent cladding
- (K) Overhead sectional doors with dock leveller
Colour: Anthracite (RAL 7016)
- (L) Pre-cast insulated dock pro-wall system
- (M) Sectional vertical lift level access loading door
Size: 4000mm wide x 5000mm high (clear opening)
Colour: Grey White (RAL 9002)
- (N) Trapezoidal roof panels
Colour: Goosewing Grey (RAL 7038)
- (P) Feature flashing
Colour: Anthracite (RAL 7016)
- (Q) Parapet flashing
Colour: Anthracite (RAL 7016)
- (R) Horizontally laid profiled wall cladding system
Colour: Black (RAL 9005)
- (S) Thermally broken polyester powder coated aluminium window/door system.
Frame Colour: Anthracite (RAL 7016)
- (T) Horizontally laid profiled wall cladding system
Colour: Zeus
- (U) Horizontally laid profiled wall cladding system
Colour: Orion (RAL 9007)
- (V) Horizontally laid profiled wall cladding system
Colour: Sirius (RAL 9006)


South Elevation

Scale 1:250

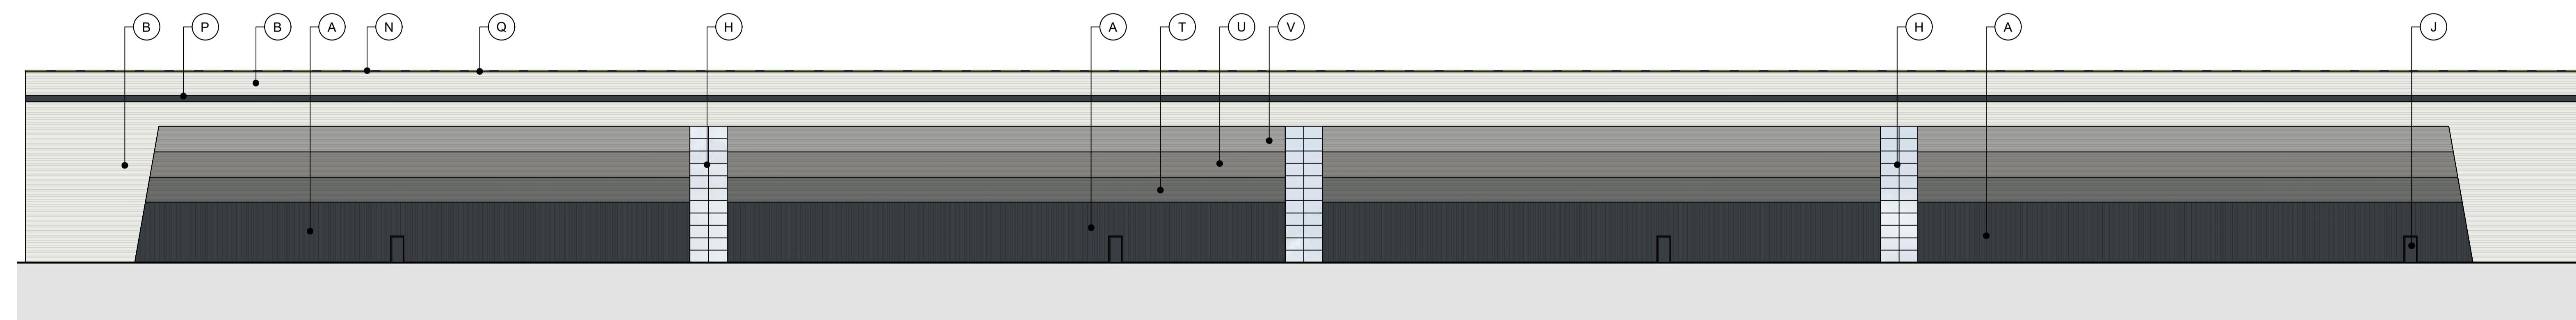

West Elevation

Scale 1:250

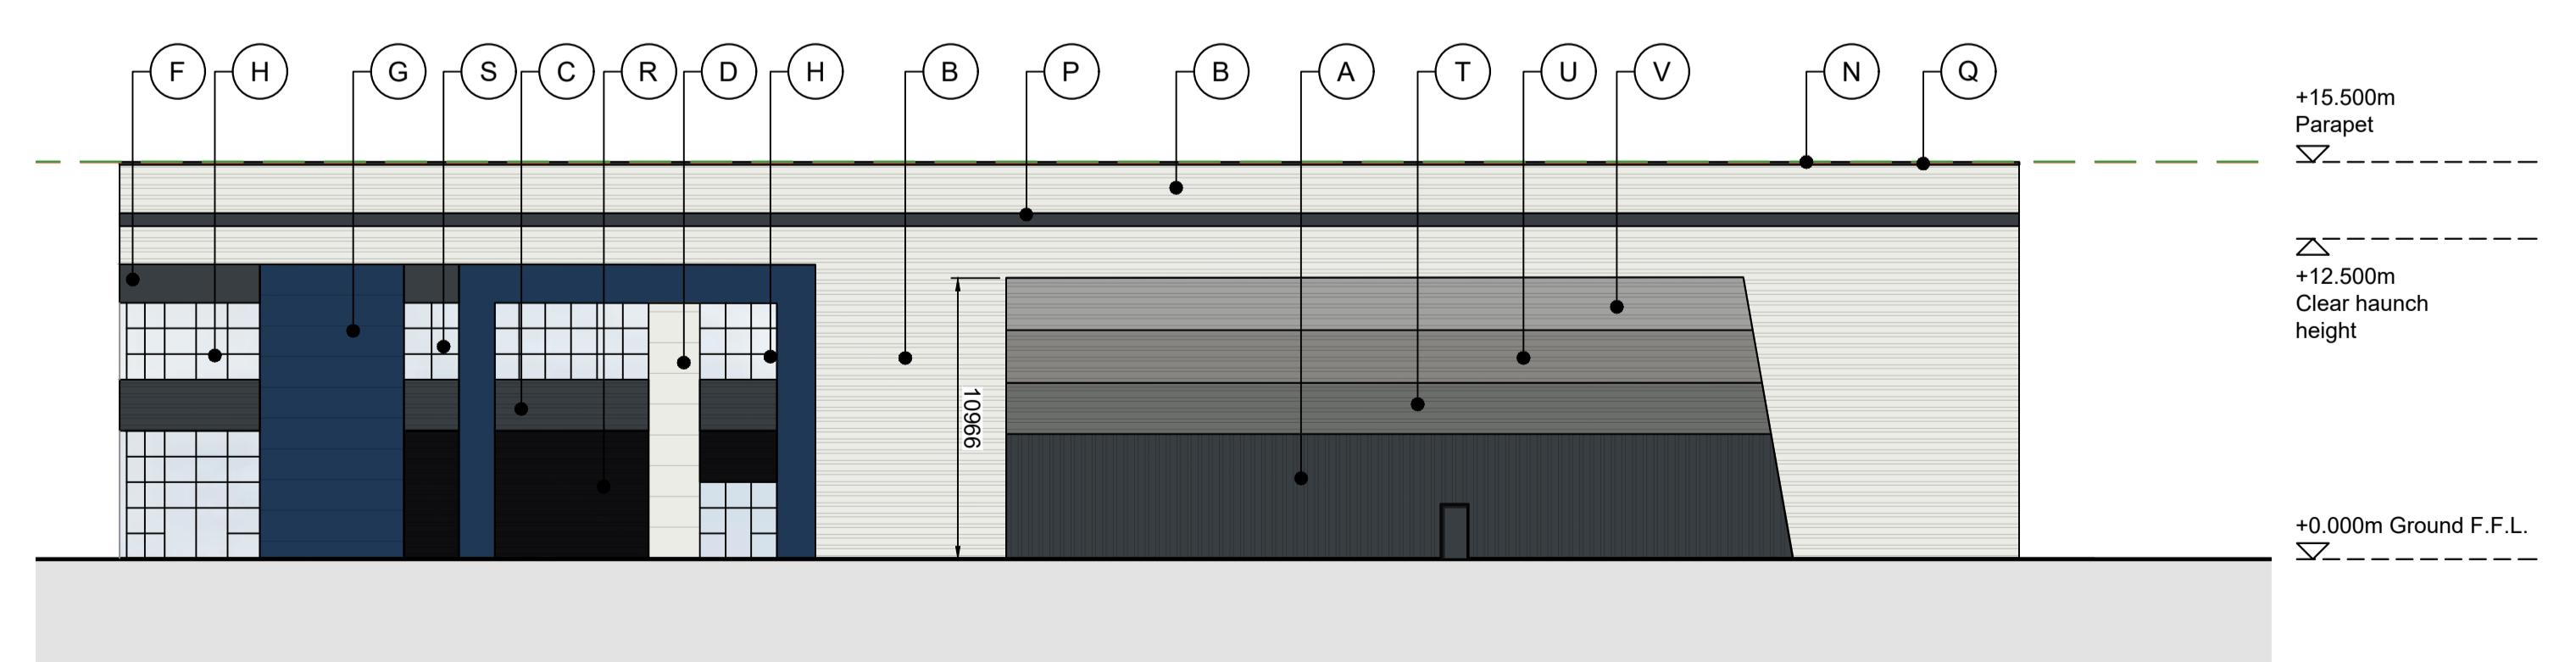

North Elevation

Scale 1:250

P03 Outline parameters confirmed AMQ AJL 06/02/25
P02 Elevations updated to suit client comments AMQ AJL 24/01/25
P01 Initial Planning Issue AMQ AJL 25/10/24
rev | amendments by | ckd | date

Oldlands Farm Phase 3, Newlands
Road, Bognor Regis
Units 2 & 3 Elevations

LOD 1 LOI 1

PANATTONI

umc architects

Newark Beacon, Cafferata Way, Newark, Nottinghamshire NG24 2TN
+44 (0)1636 653027 info@umcarchitects.com

RIBA PoV Stage: 2 - Concept Design
Document Suitability: S1
Drawn / Checked: AMQ AJL
Date: 20/03/2024
Scale: 1:250 A1
UMC Project Number: 23381
Document Reference: 23361 - UMC - ZZZZ - SI - DR - A
Drawing no: 1302
Revision: P03

5m SCALE 1:250