


Plot 1

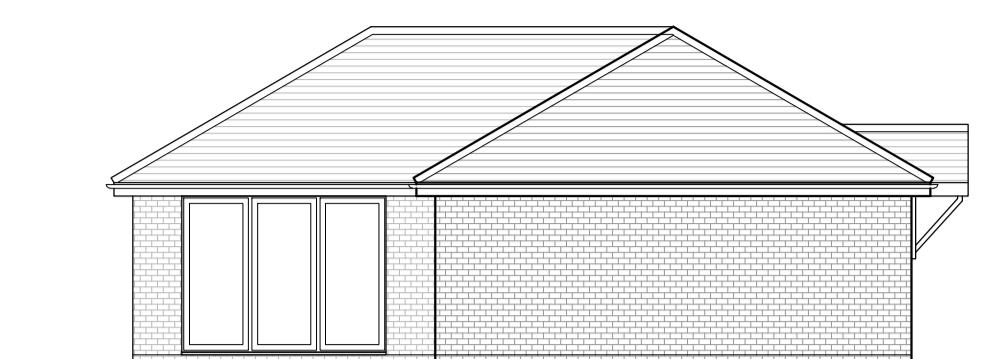


South-East Elevation - As Proposed



South-West Elevation - As Proposed




North-West Elevation - As Proposed

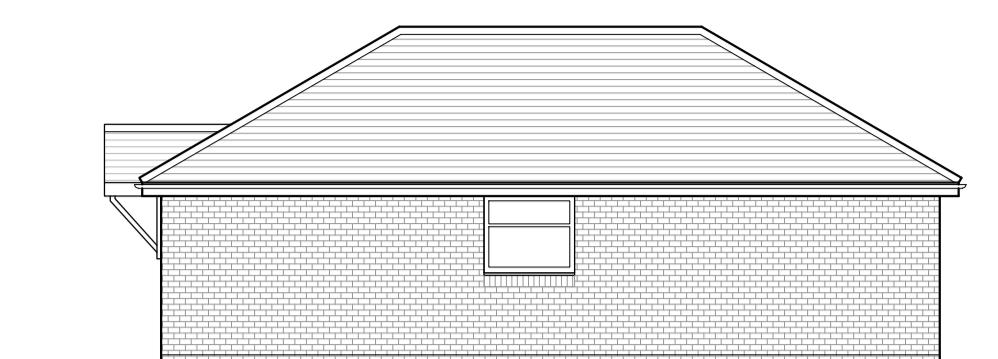

North-East Elevation - As Proposed



Floor Plan - As Proposed

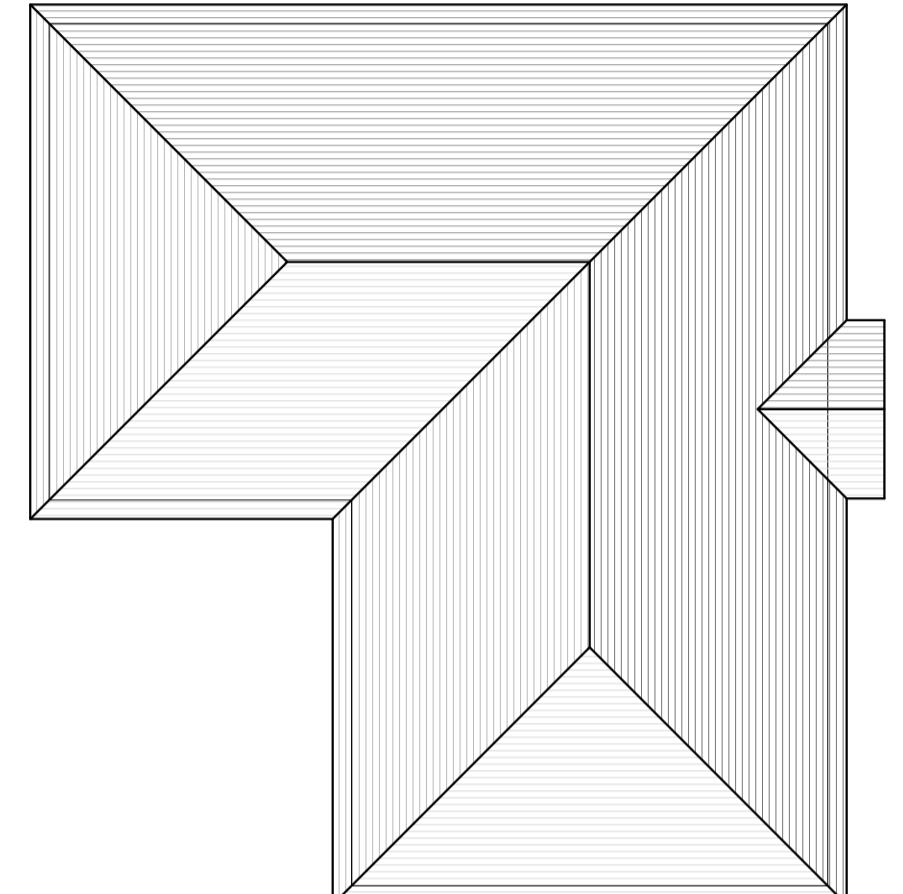


Roof Plan - As Proposed

0m 1m 2m 3m 4m 5m

Plot 2



South-West Elevation - As Proposed

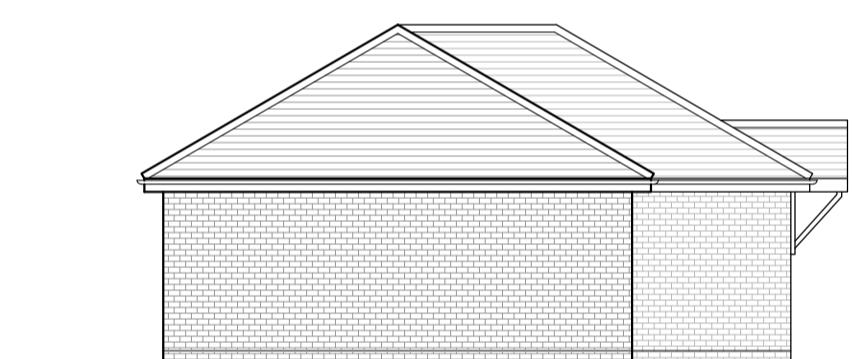


North-West Elevation - As Proposed




South-East Elevation - As Proposed



North-East Elevation - As Proposed

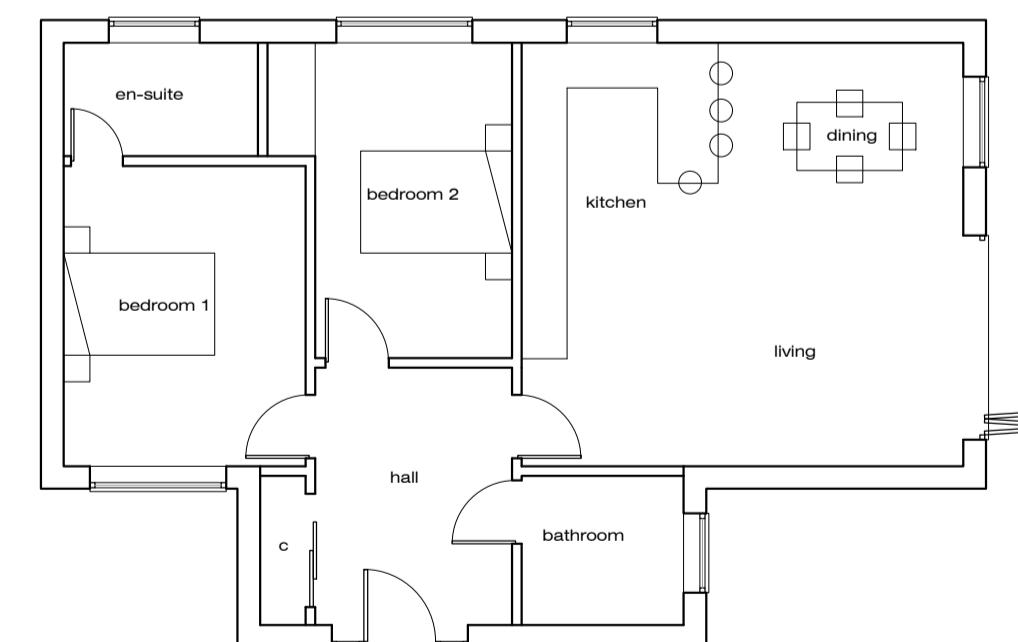

Floor Plan - As Proposed

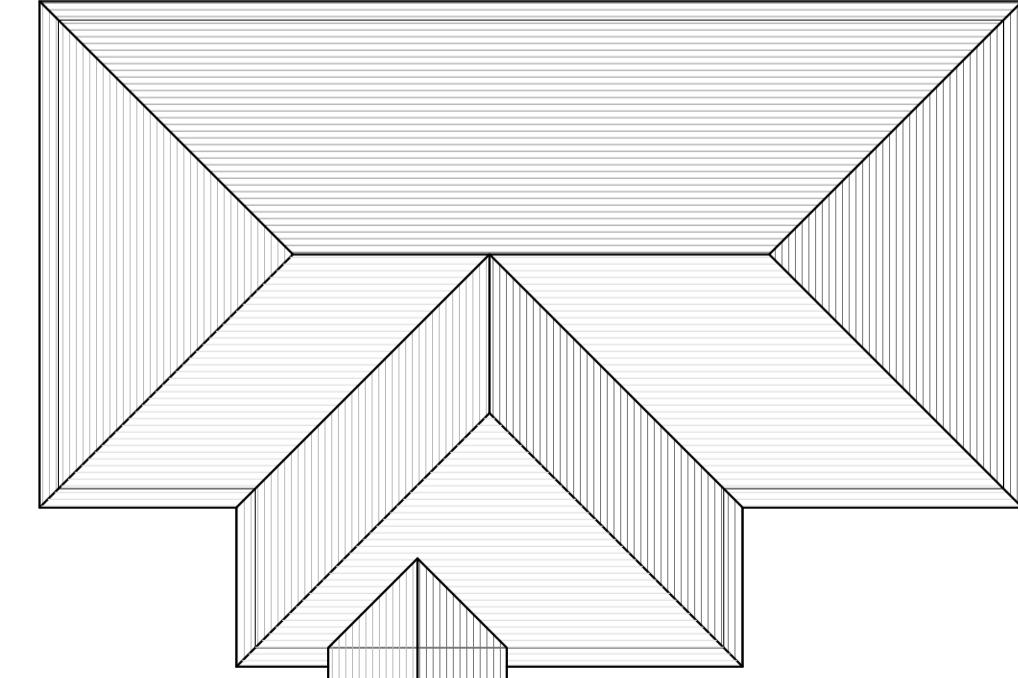


Roof Plan - As Proposed

A	Porch roofs added to roof plans - Issued for Planning Application	NJ	05-06-25
-	Issued for Planning Application	NJ	31-03-25
Rev.		By	Date



Wilder Architecture Ltd
The Hawthorns, 105 Dibbles Road,
Warsash, Southampton, SO31 9JL
07920 260758

Project
Land adjacent to 21 Greencourt
Drive, Bersted, PO21 5EU

Client
Sherfield Homes Ltd

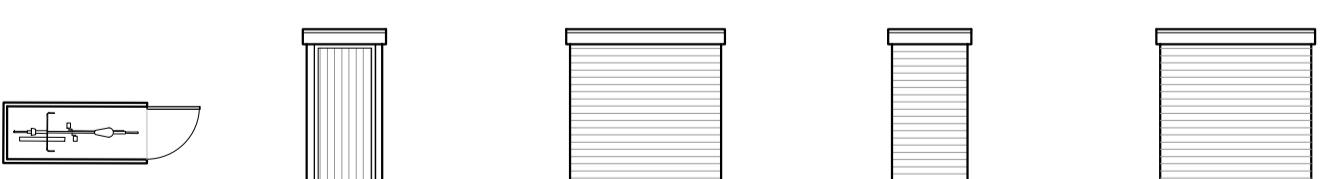

Bike and Bin Stores - As Proposed

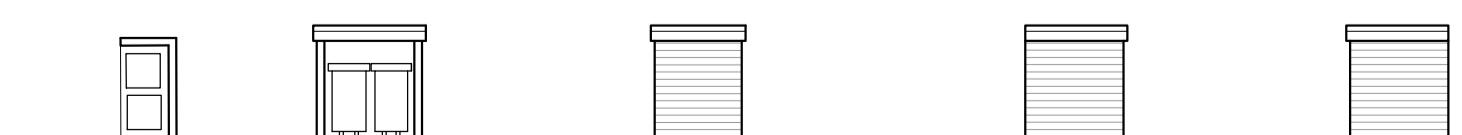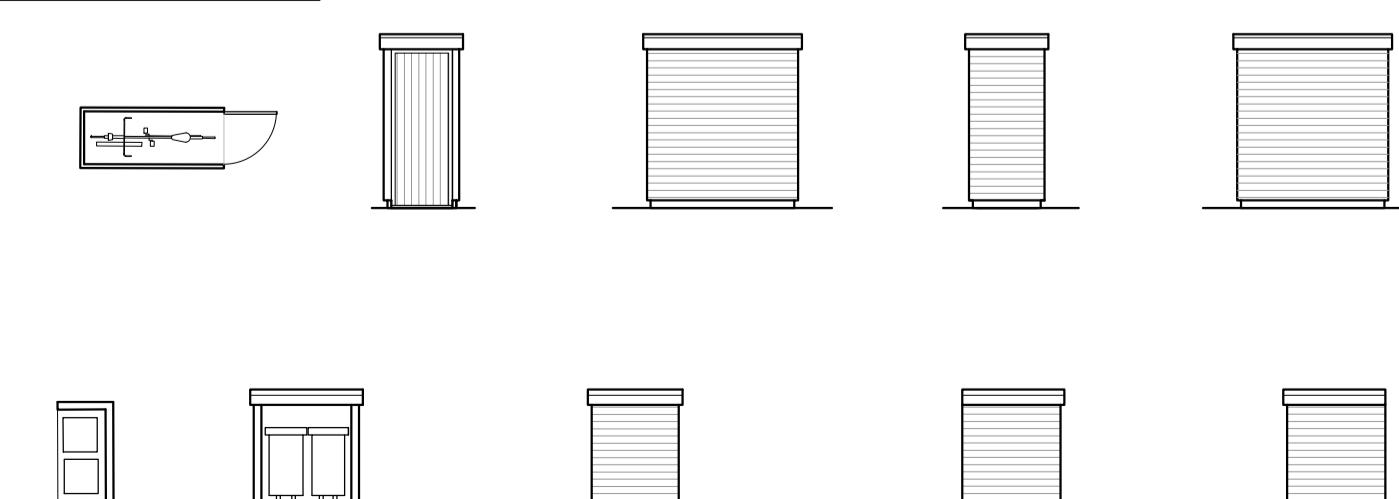

Title			
Plans and Elevations - As Proposed			
Date	March 25	Drawn By	NJ
Job No.	W22-020	Drawing No.	103
Scale	1:100@A1	Revision	A